






VECINO

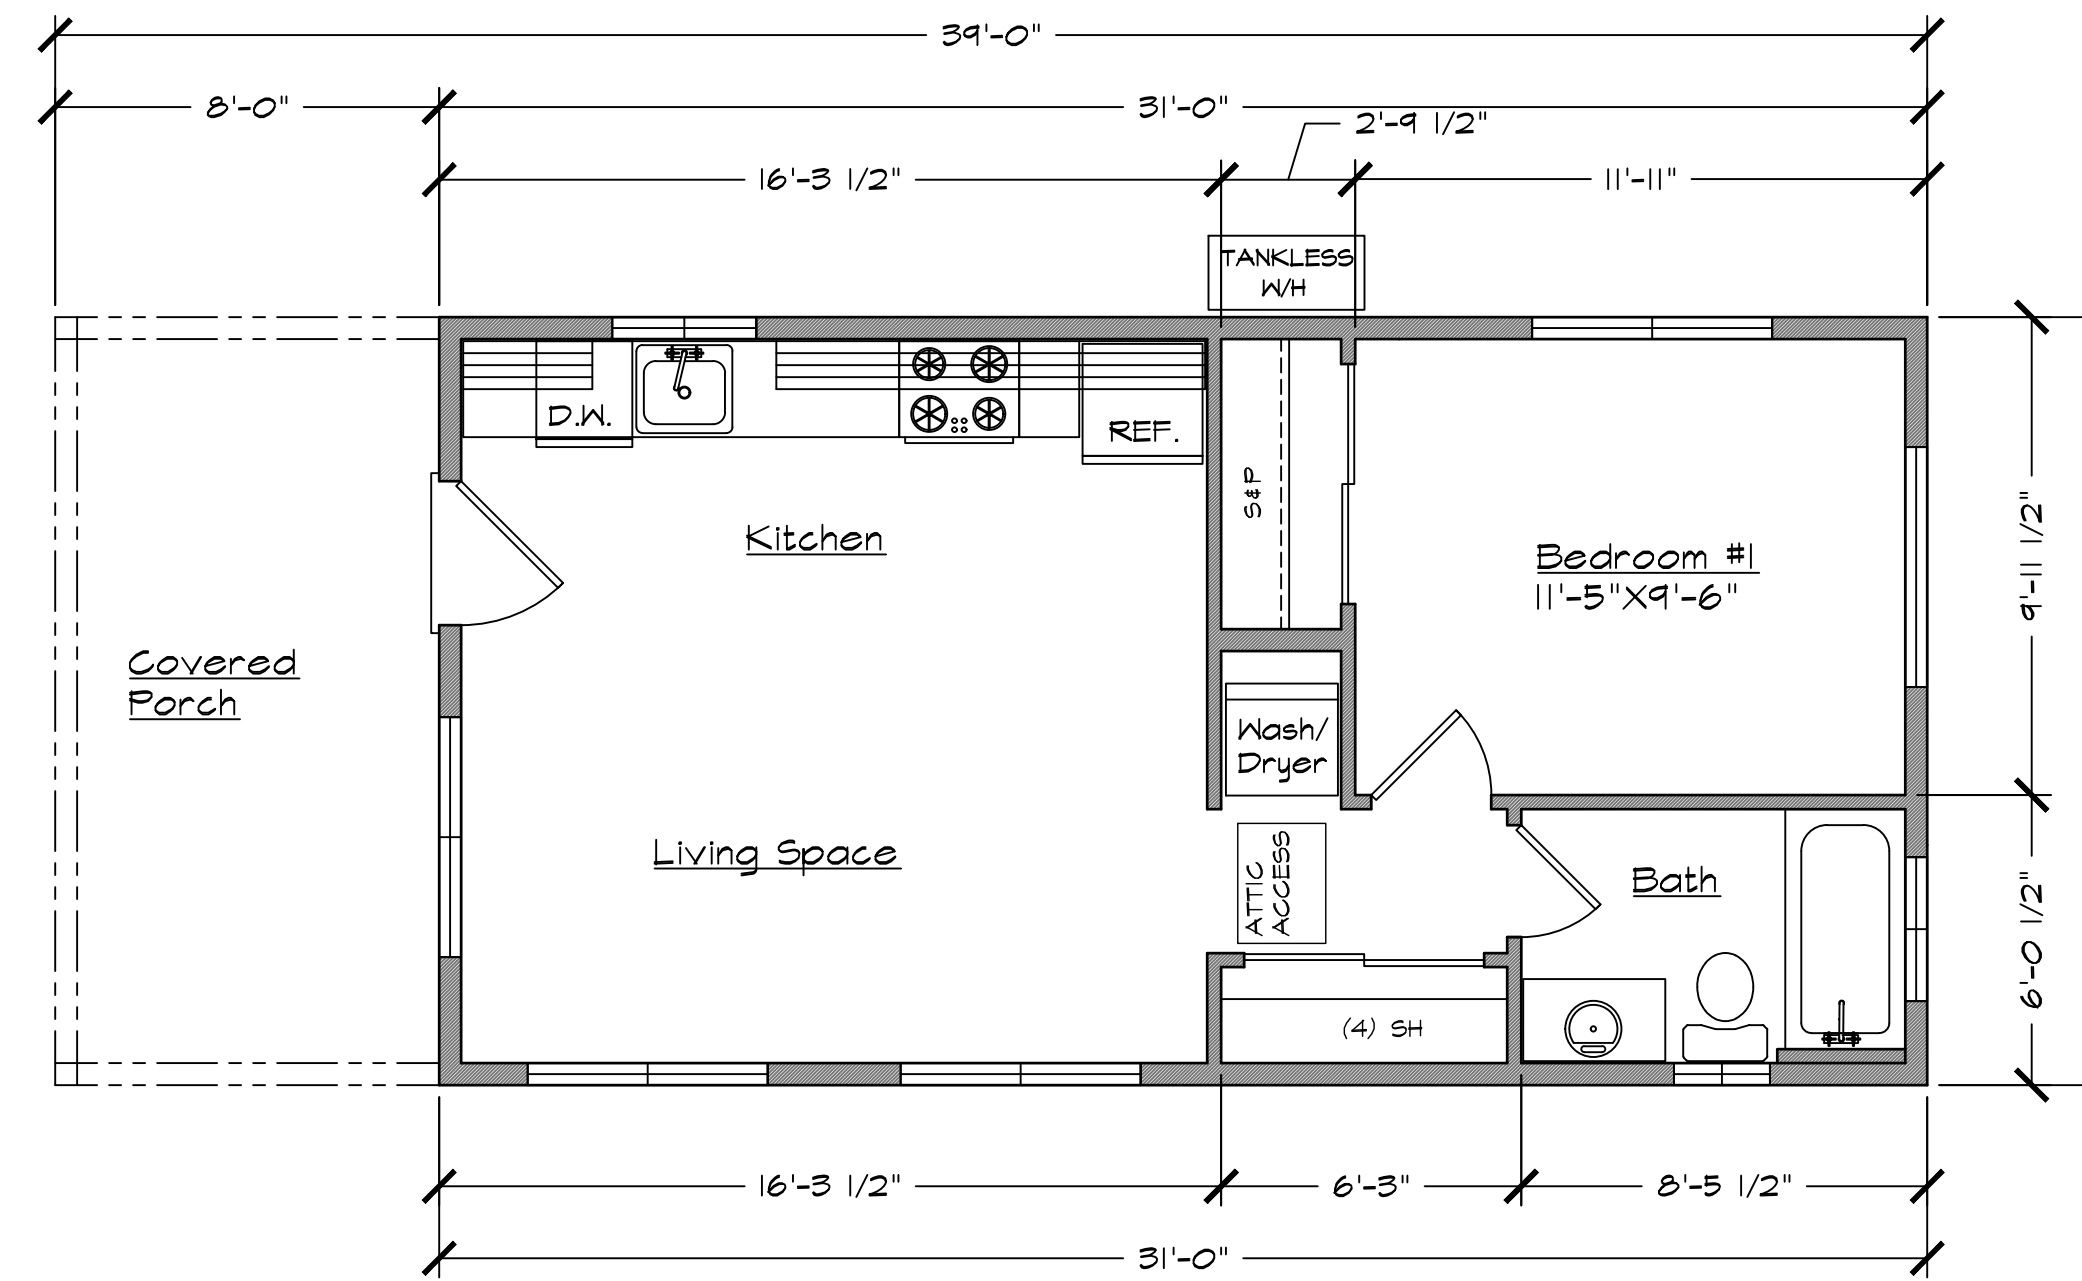


FLOOR PLAN | 1 BED | 1 BATH
496 SQ. FT. | 1/4" = 1'-0"

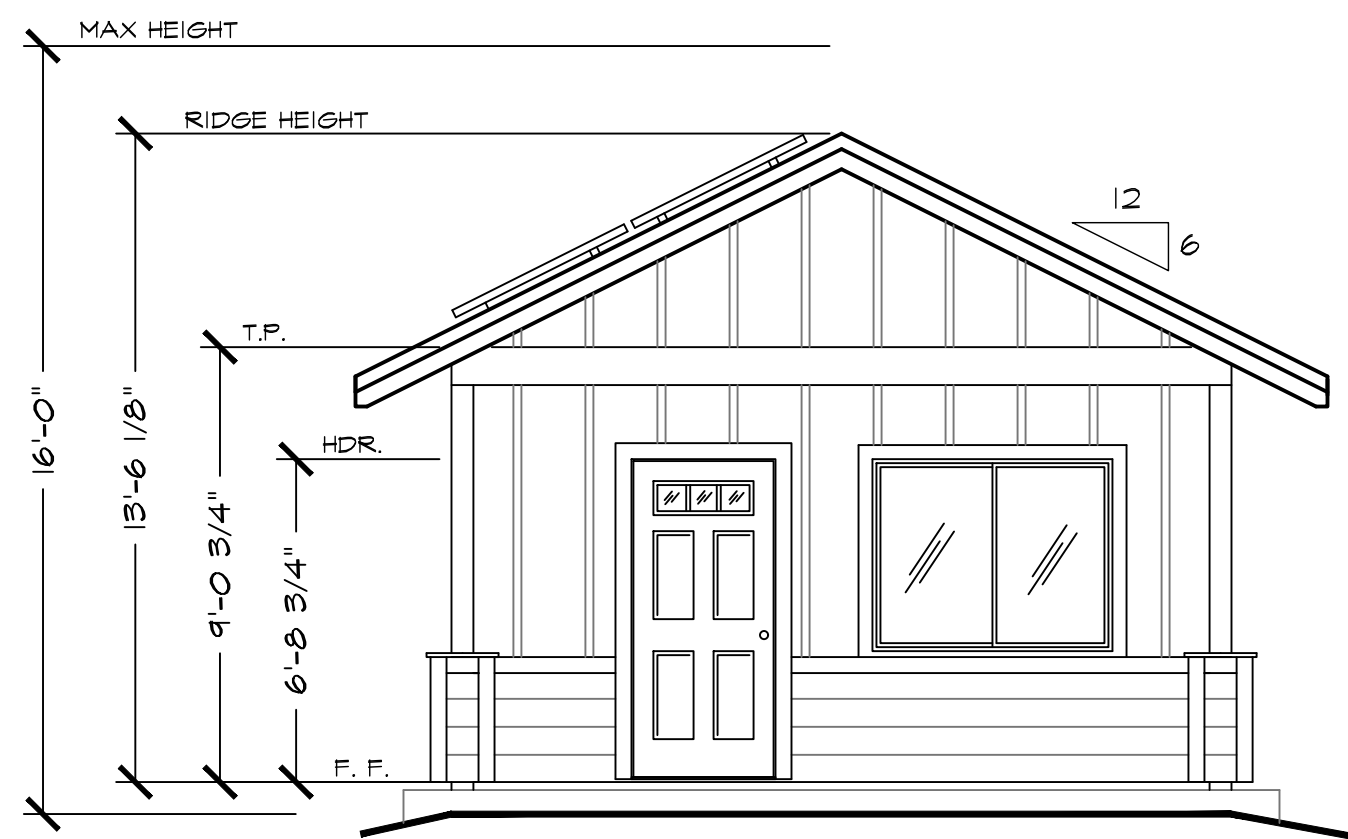


FRONT ELEVATION - VECINO
1/4" = 1'-0"

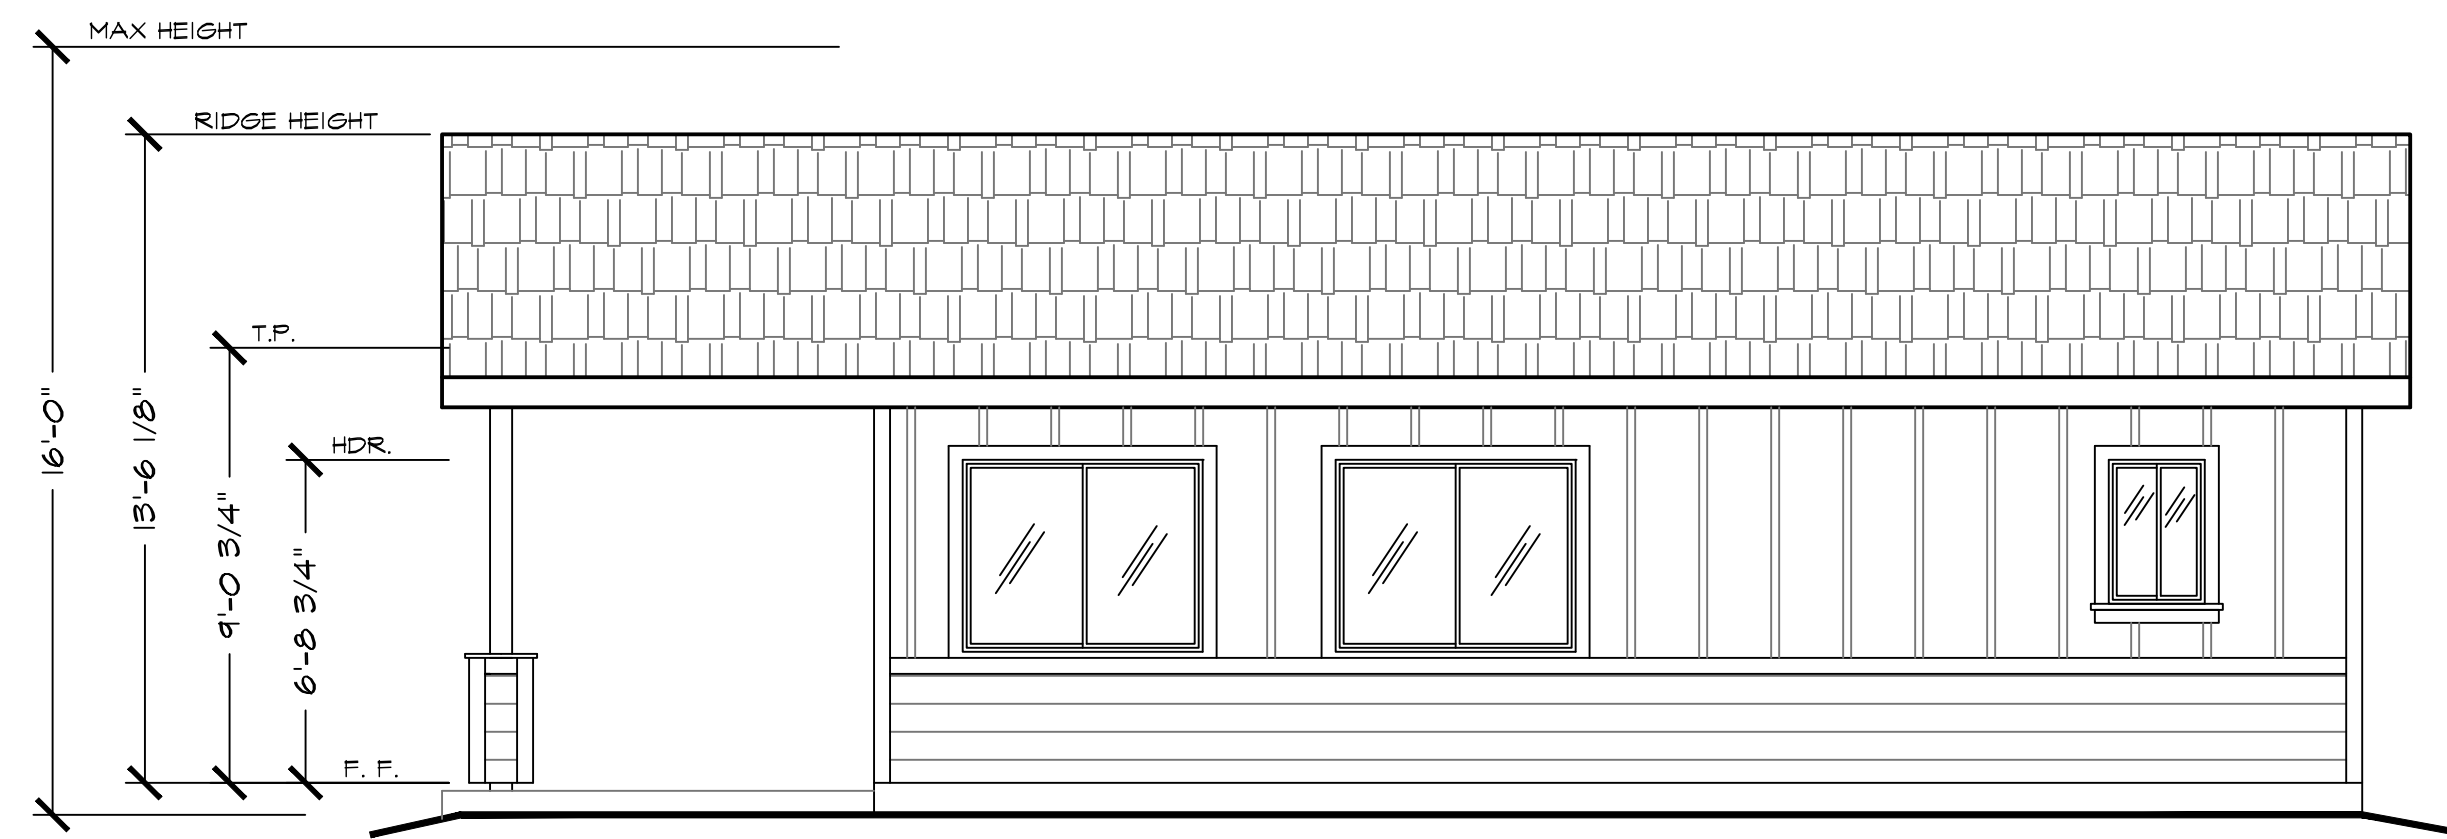

RIGHT ELEVATION - VECINO
1/4" = 1'-0"

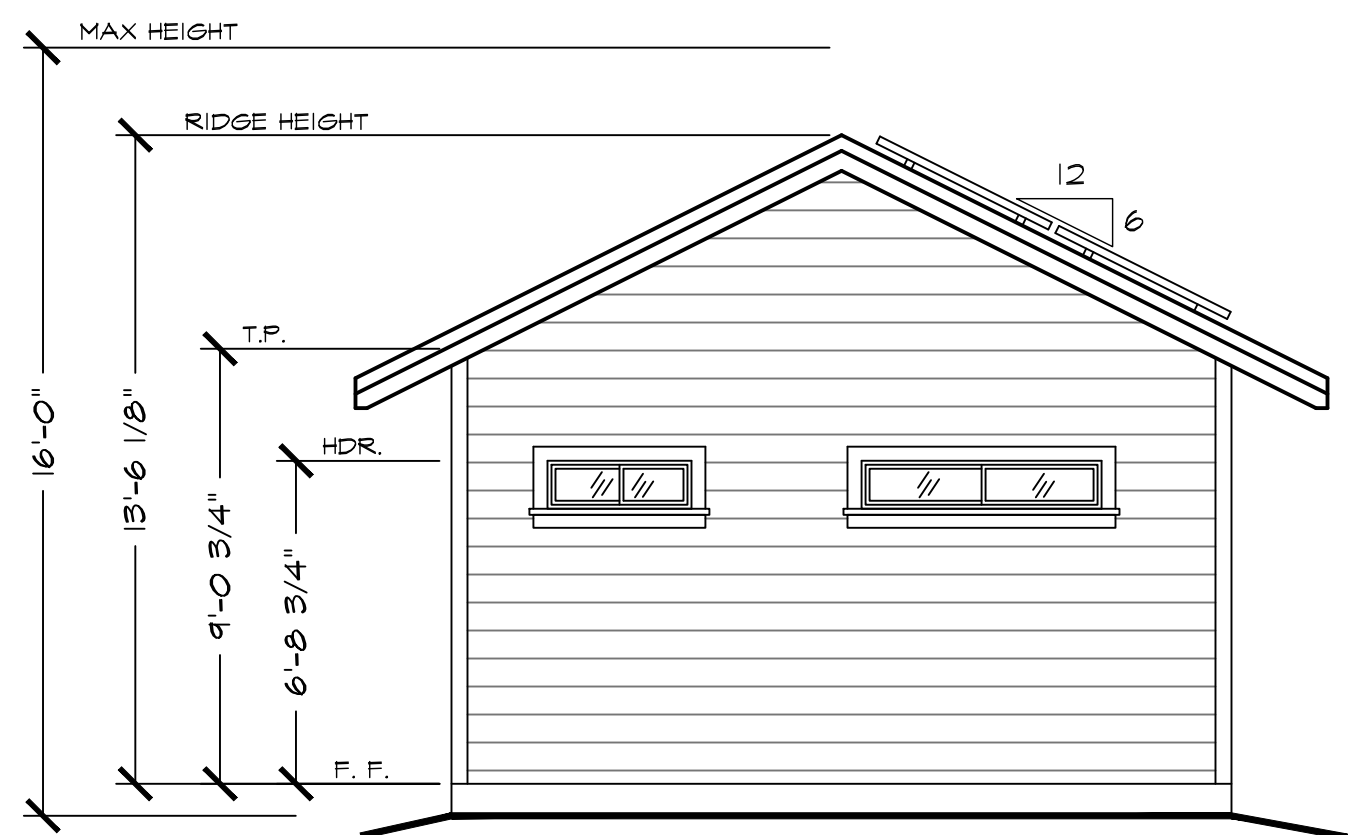


REAR ELEVATION - VECINO
1/4" = 1'-0"

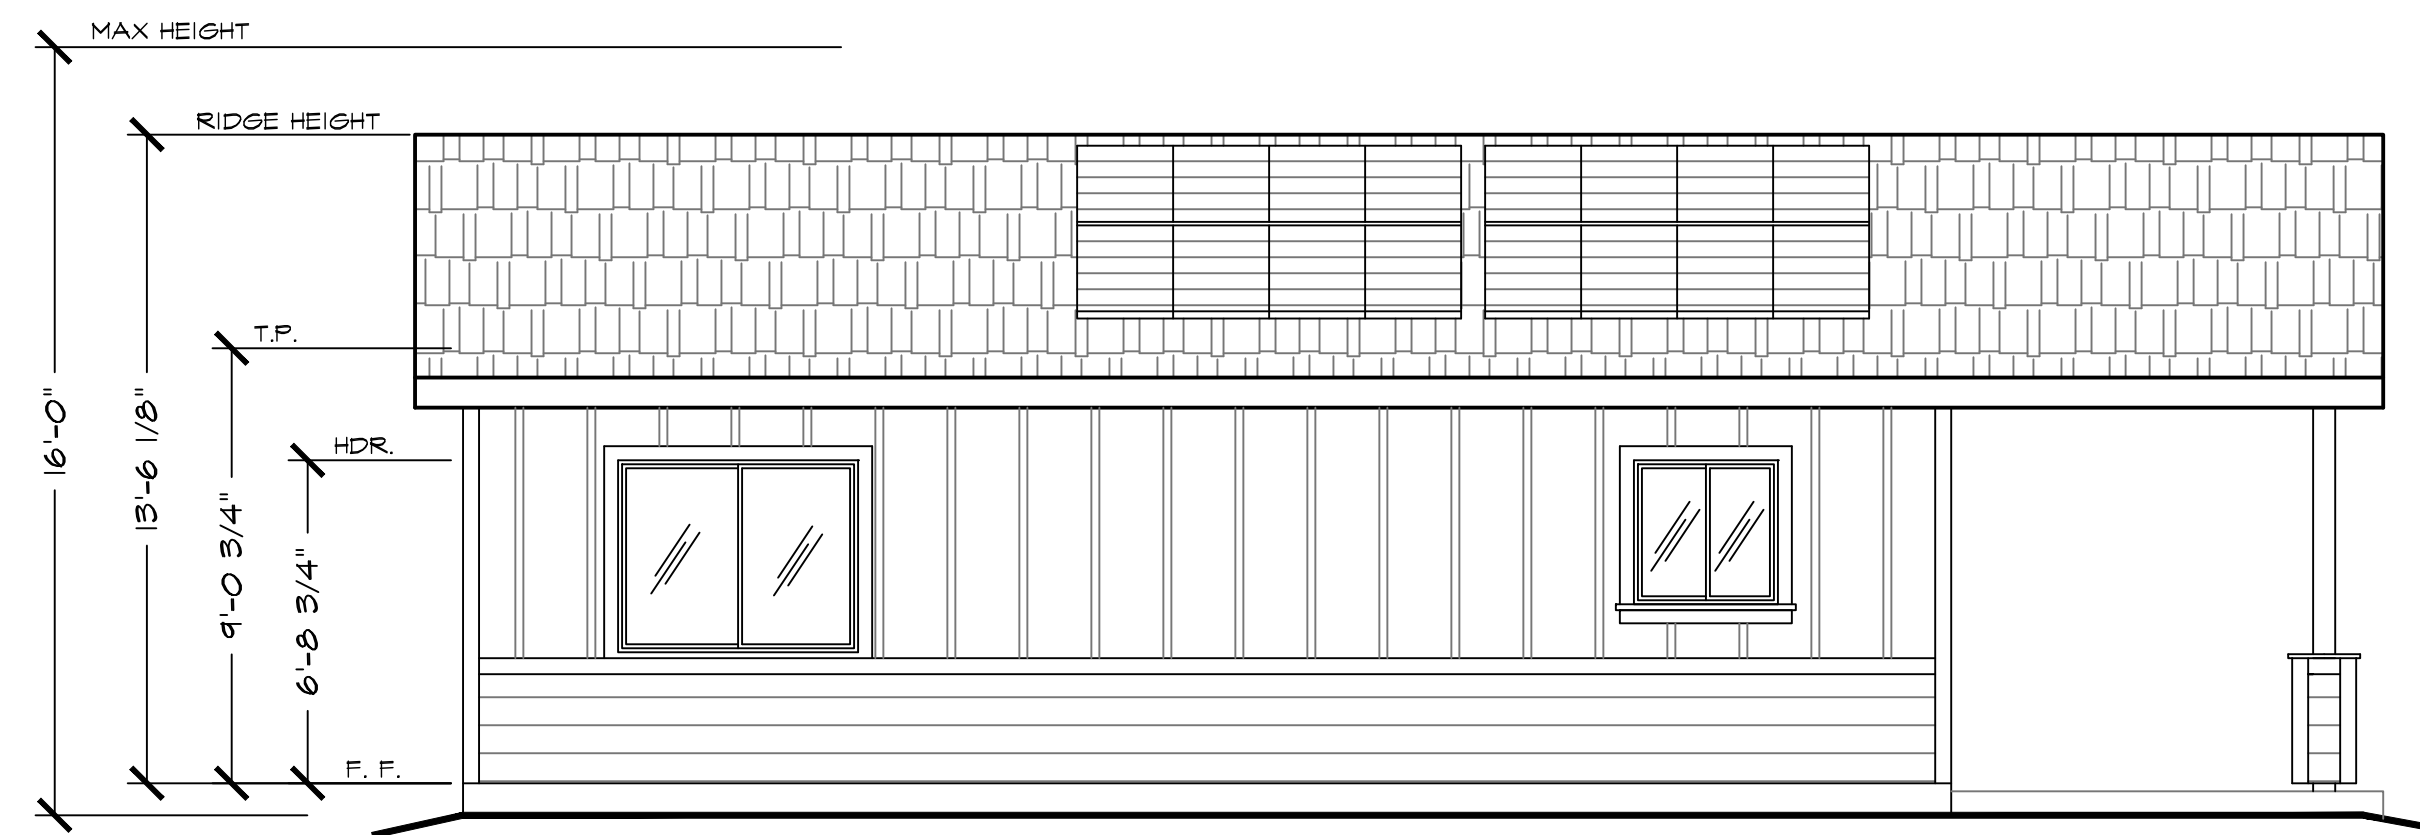

LEFT ELEVATION - VECINO
1/4" = 1'-0"

General Notes


JACKSON AND SANDS ENGINEERING HAS PROVIDED THESE PLANS SOLELY FOR THE USE FOR THE PROJECT SPECIFIED ON THESE PLANS & DOES NOT REPRESENT THAT THESE PLANS ARE SUITABLE FOR ANY OTHER SITE WEATHER MODIFIED OR NOT.

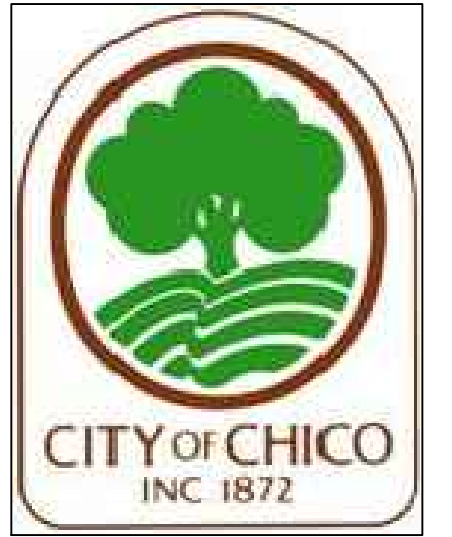

JACKSON & SANDS ENGINEERING, INC.
1250 EAST AVE #25
CHICO, CA 95926
(530)521-5415

JACKSON & SANDS ENGINEERING, INC.

No.	Revision/Issue	Date

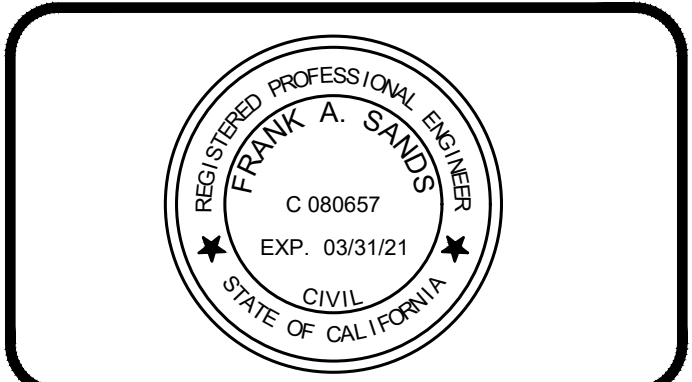


496 SF ADU


Project #-###	Sheet A#
Date 01/01/20	
Scale AS NOTED	



CHICO

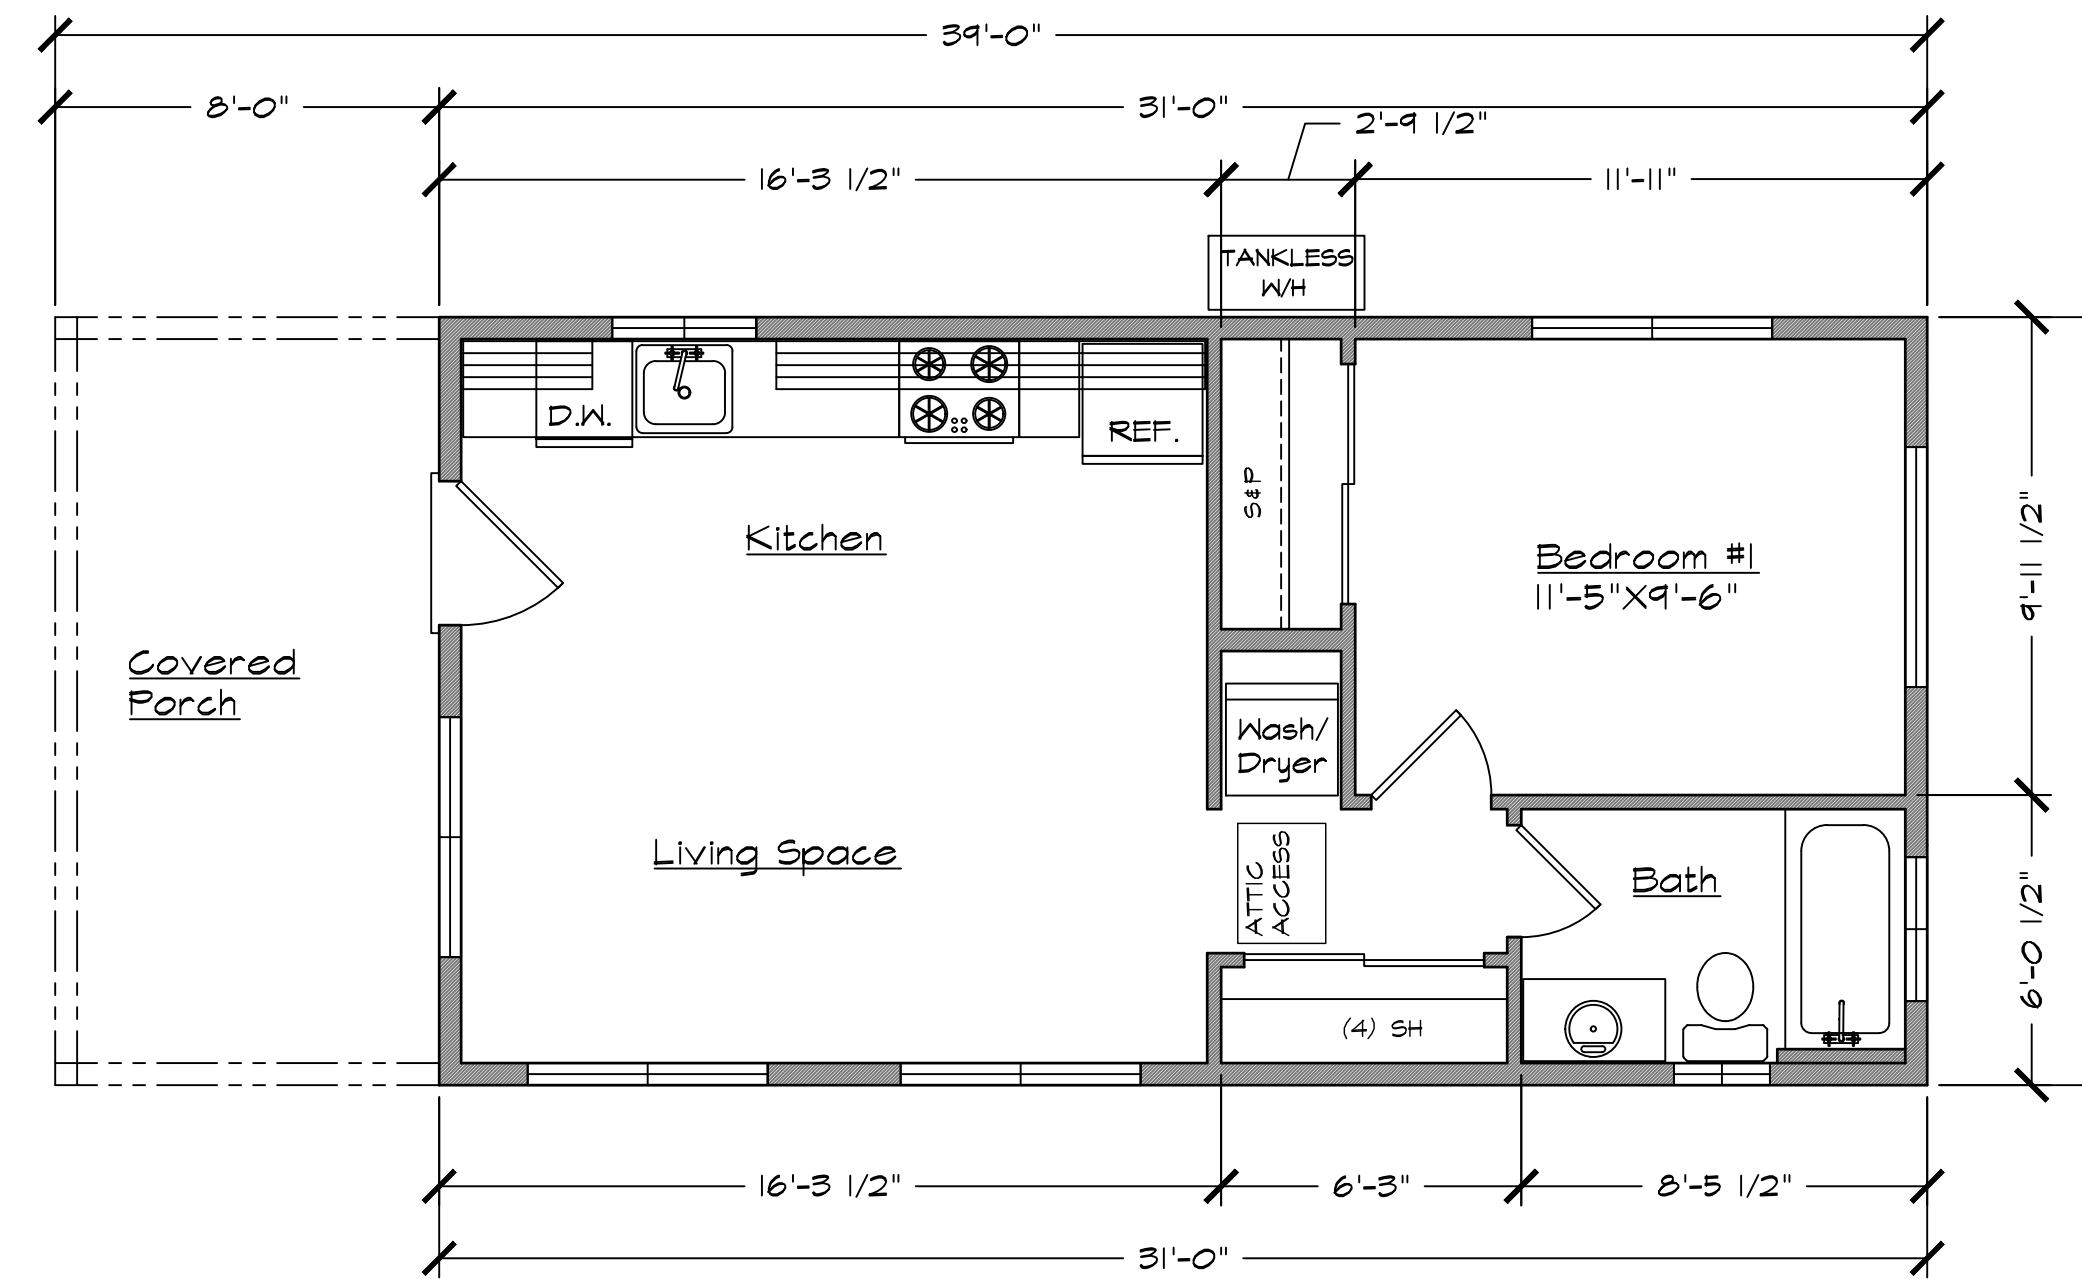


FLOOR PLAN | 1 BED | 1 BATH
496 SQ. FT. | 1/4" = 1'-0"

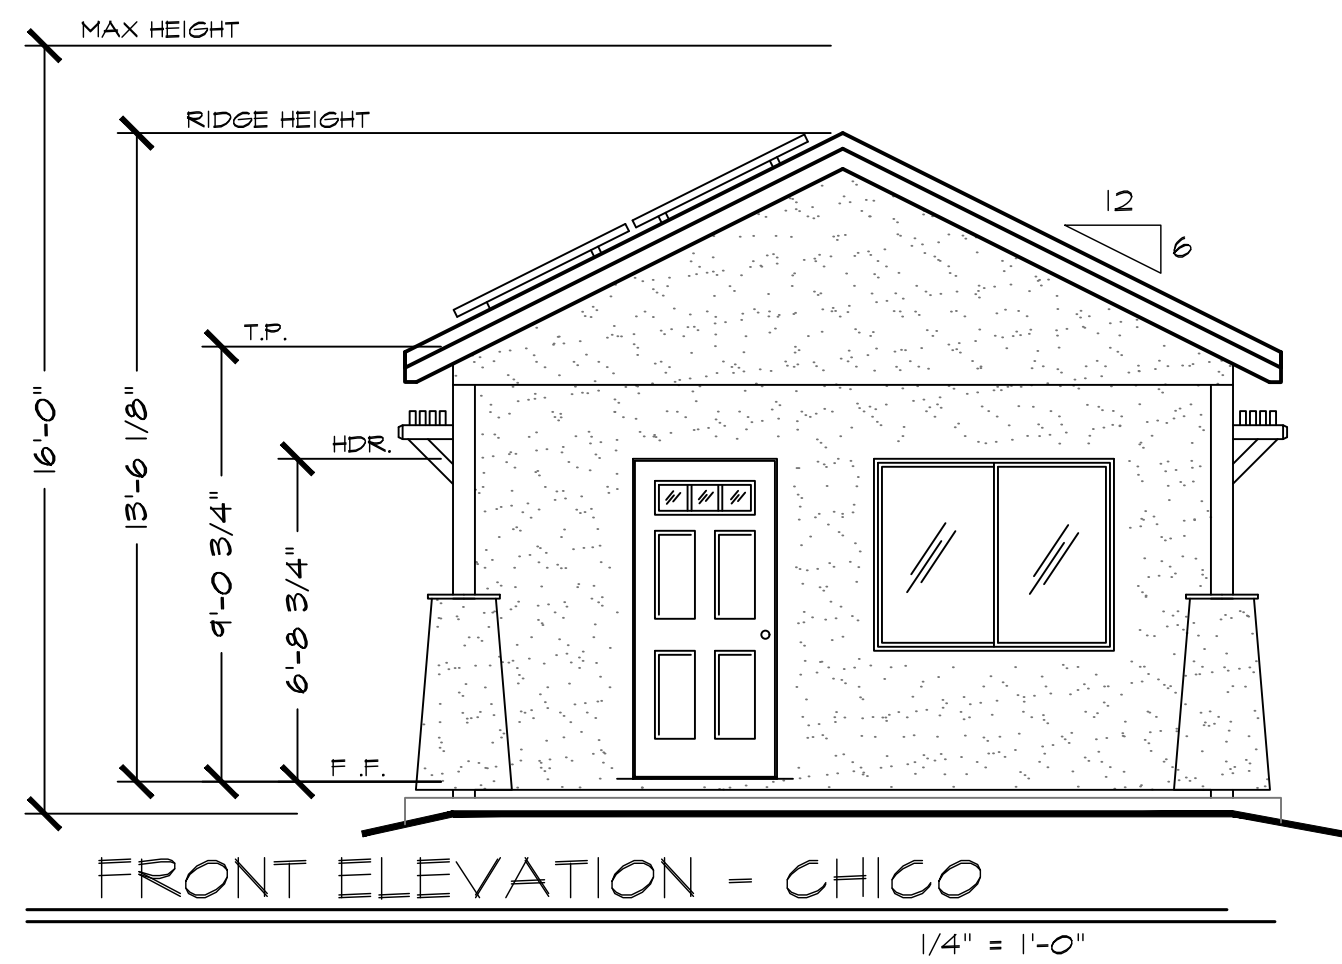


FRONT ELEVATION - CHICO

1/4" = 1'-0"

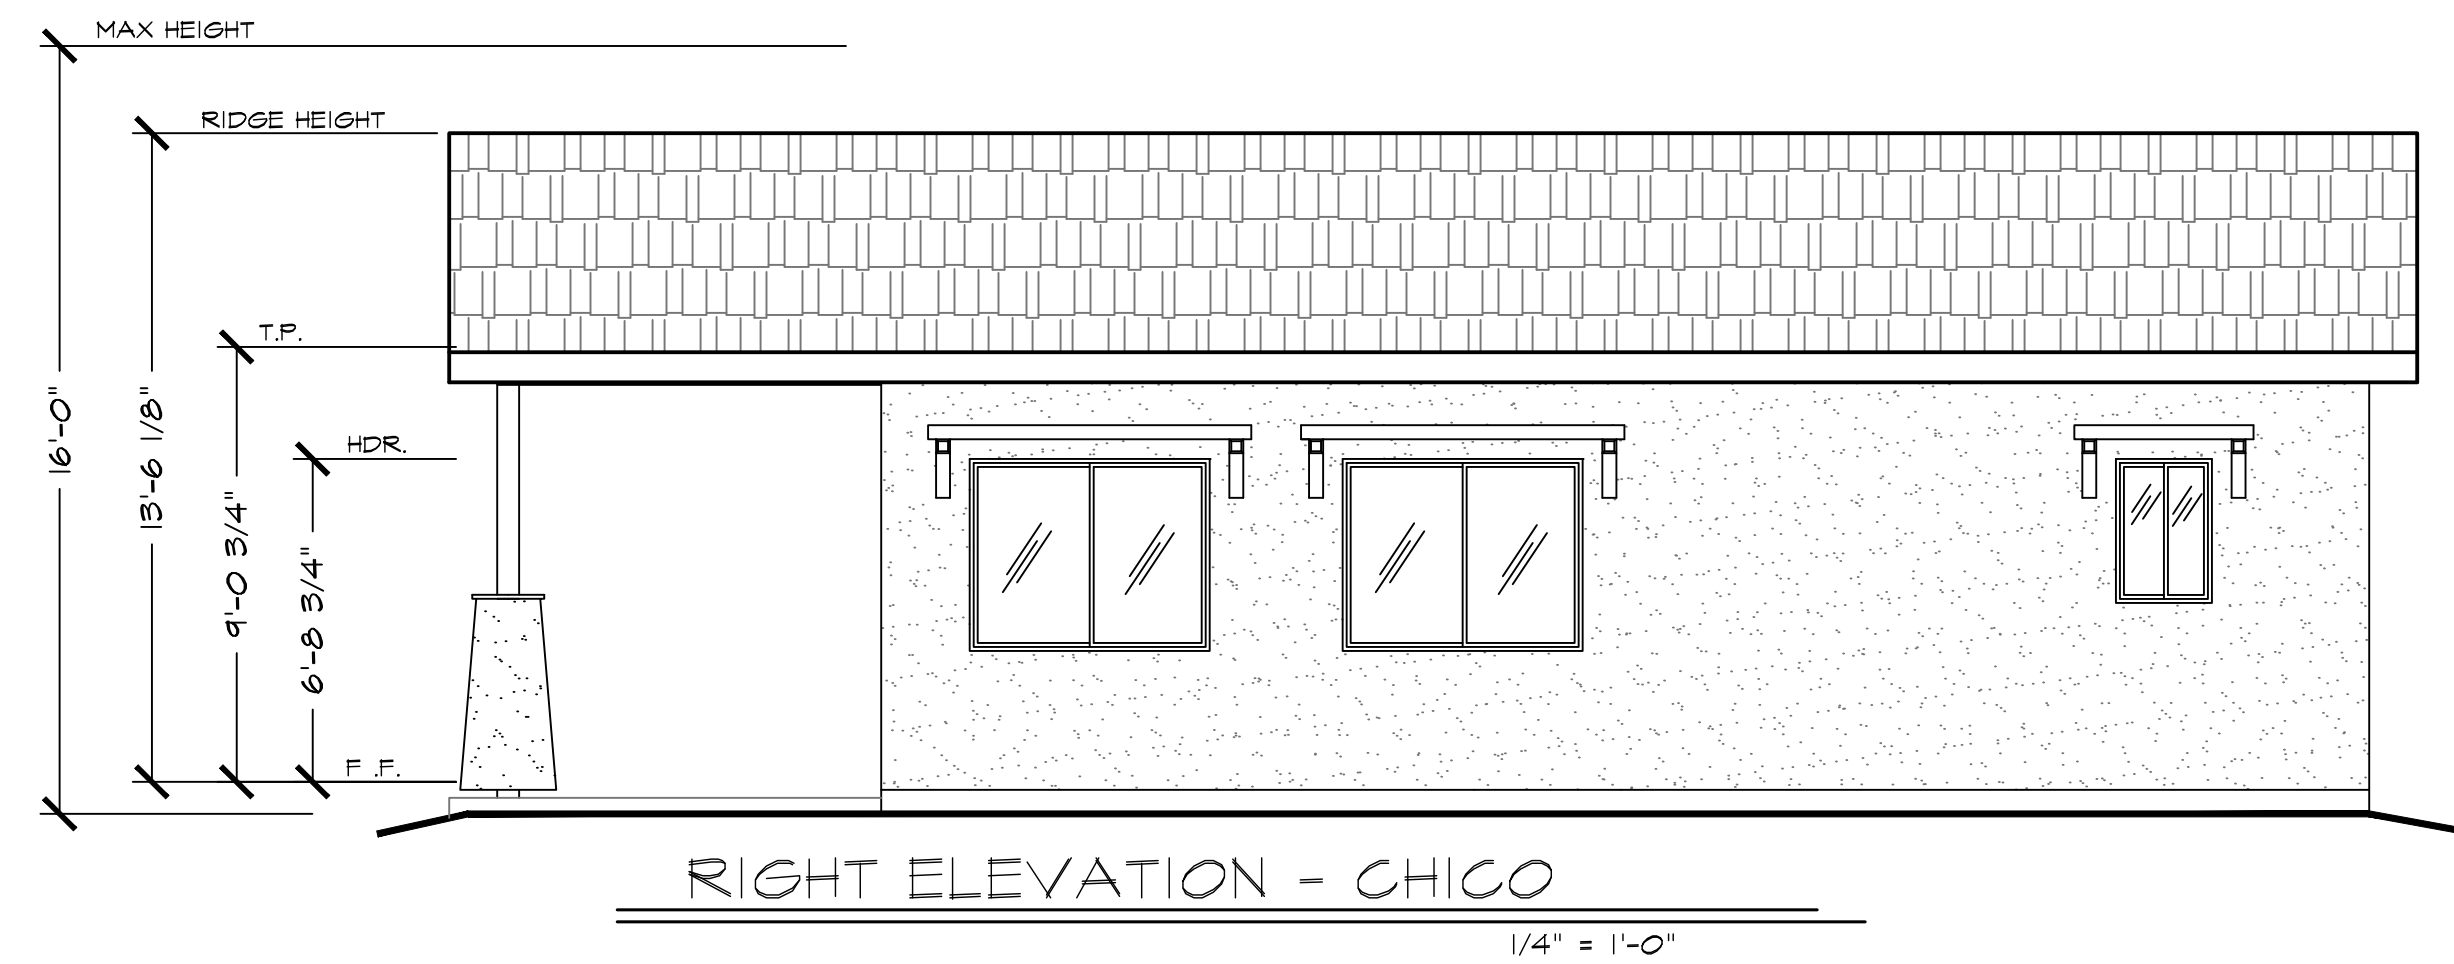


RIGHT ELEVATION - CHICO

1/4" = 1'-0"

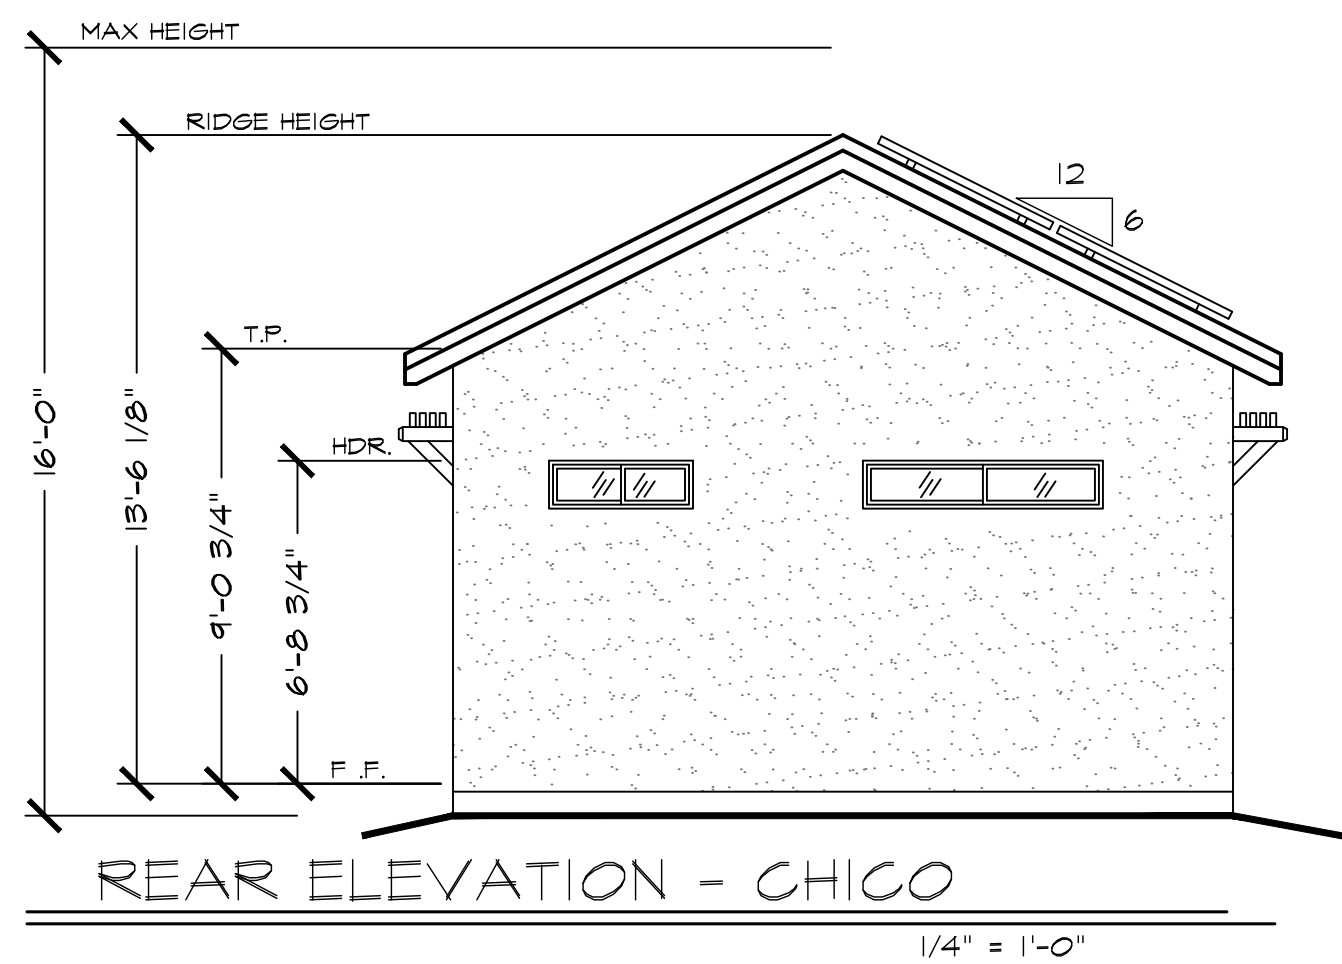

REAR ELEVATION - CHICO

1/4" = 1'-0"

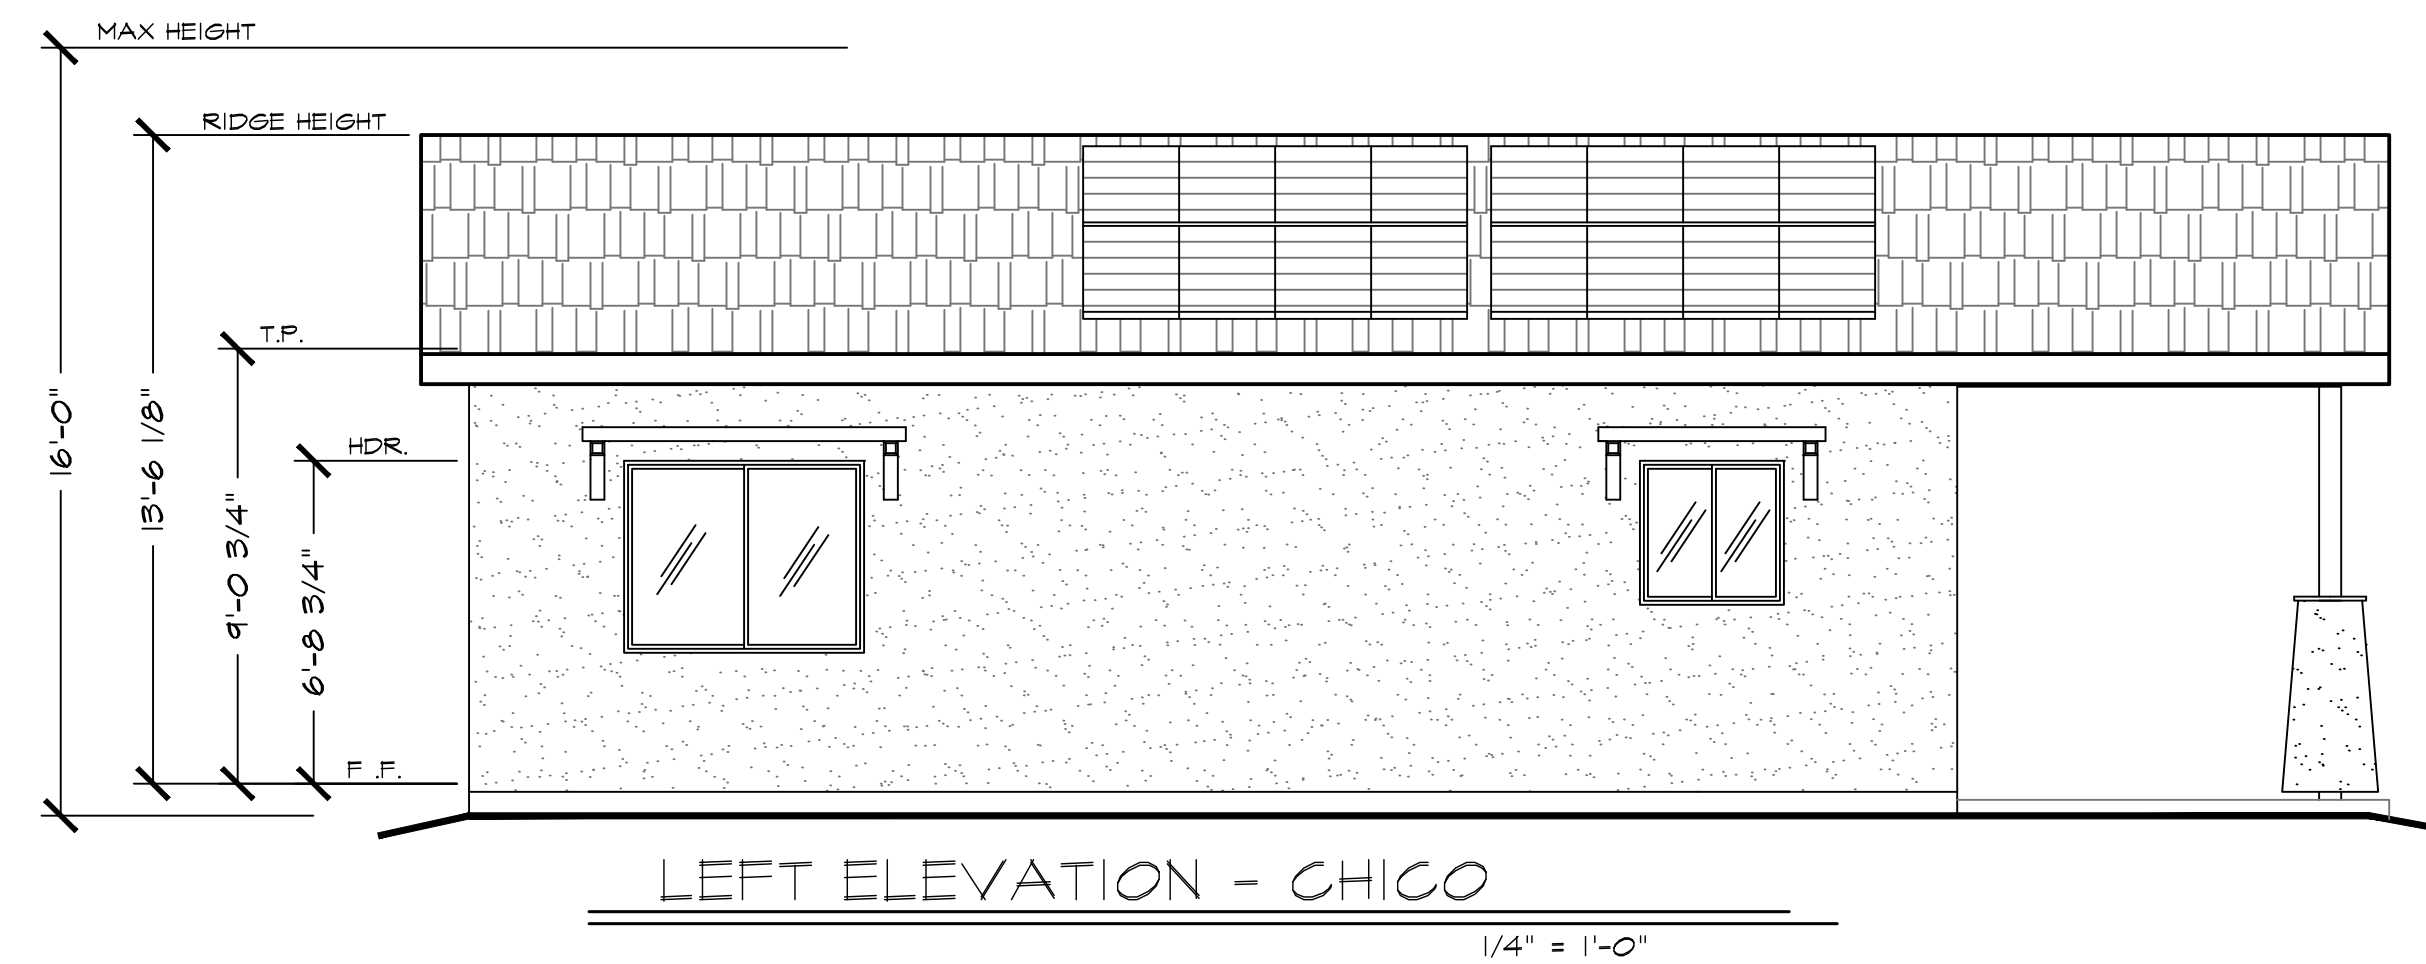

LEFT ELEVATION - CHICO

1/4" = 1'-0"

General Notes


JACKSON AND SANDS ENGINEERING HAS PROVIDED THESE PLANS SOLELY FOR THE USE FOR THE PROJECT SPECIFIED ON THESE PLANS & DOES NOT REPRESENT THAT THESE PLANS ARE SUITABLE FOR ANY OTHER SITE WEATHER MODIFIED OR NOT.



JACKSON & SANDS ENGINEERING, INC.
1250 EAST AVE #25
CHICO, CA 95926
(530)521-5415

JACKSON & SANDS ENGINEERING, INC.

No.	Revision/Issue	Date

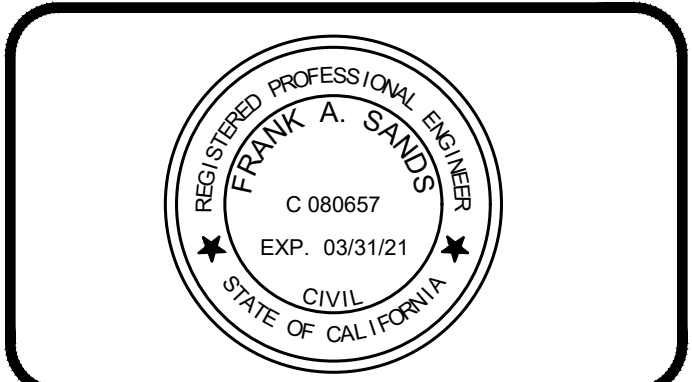


496 SF ADU


Project #-###	Sheet A#
Date 01/01/20	
Scale AS NOTED	




ONE MILE

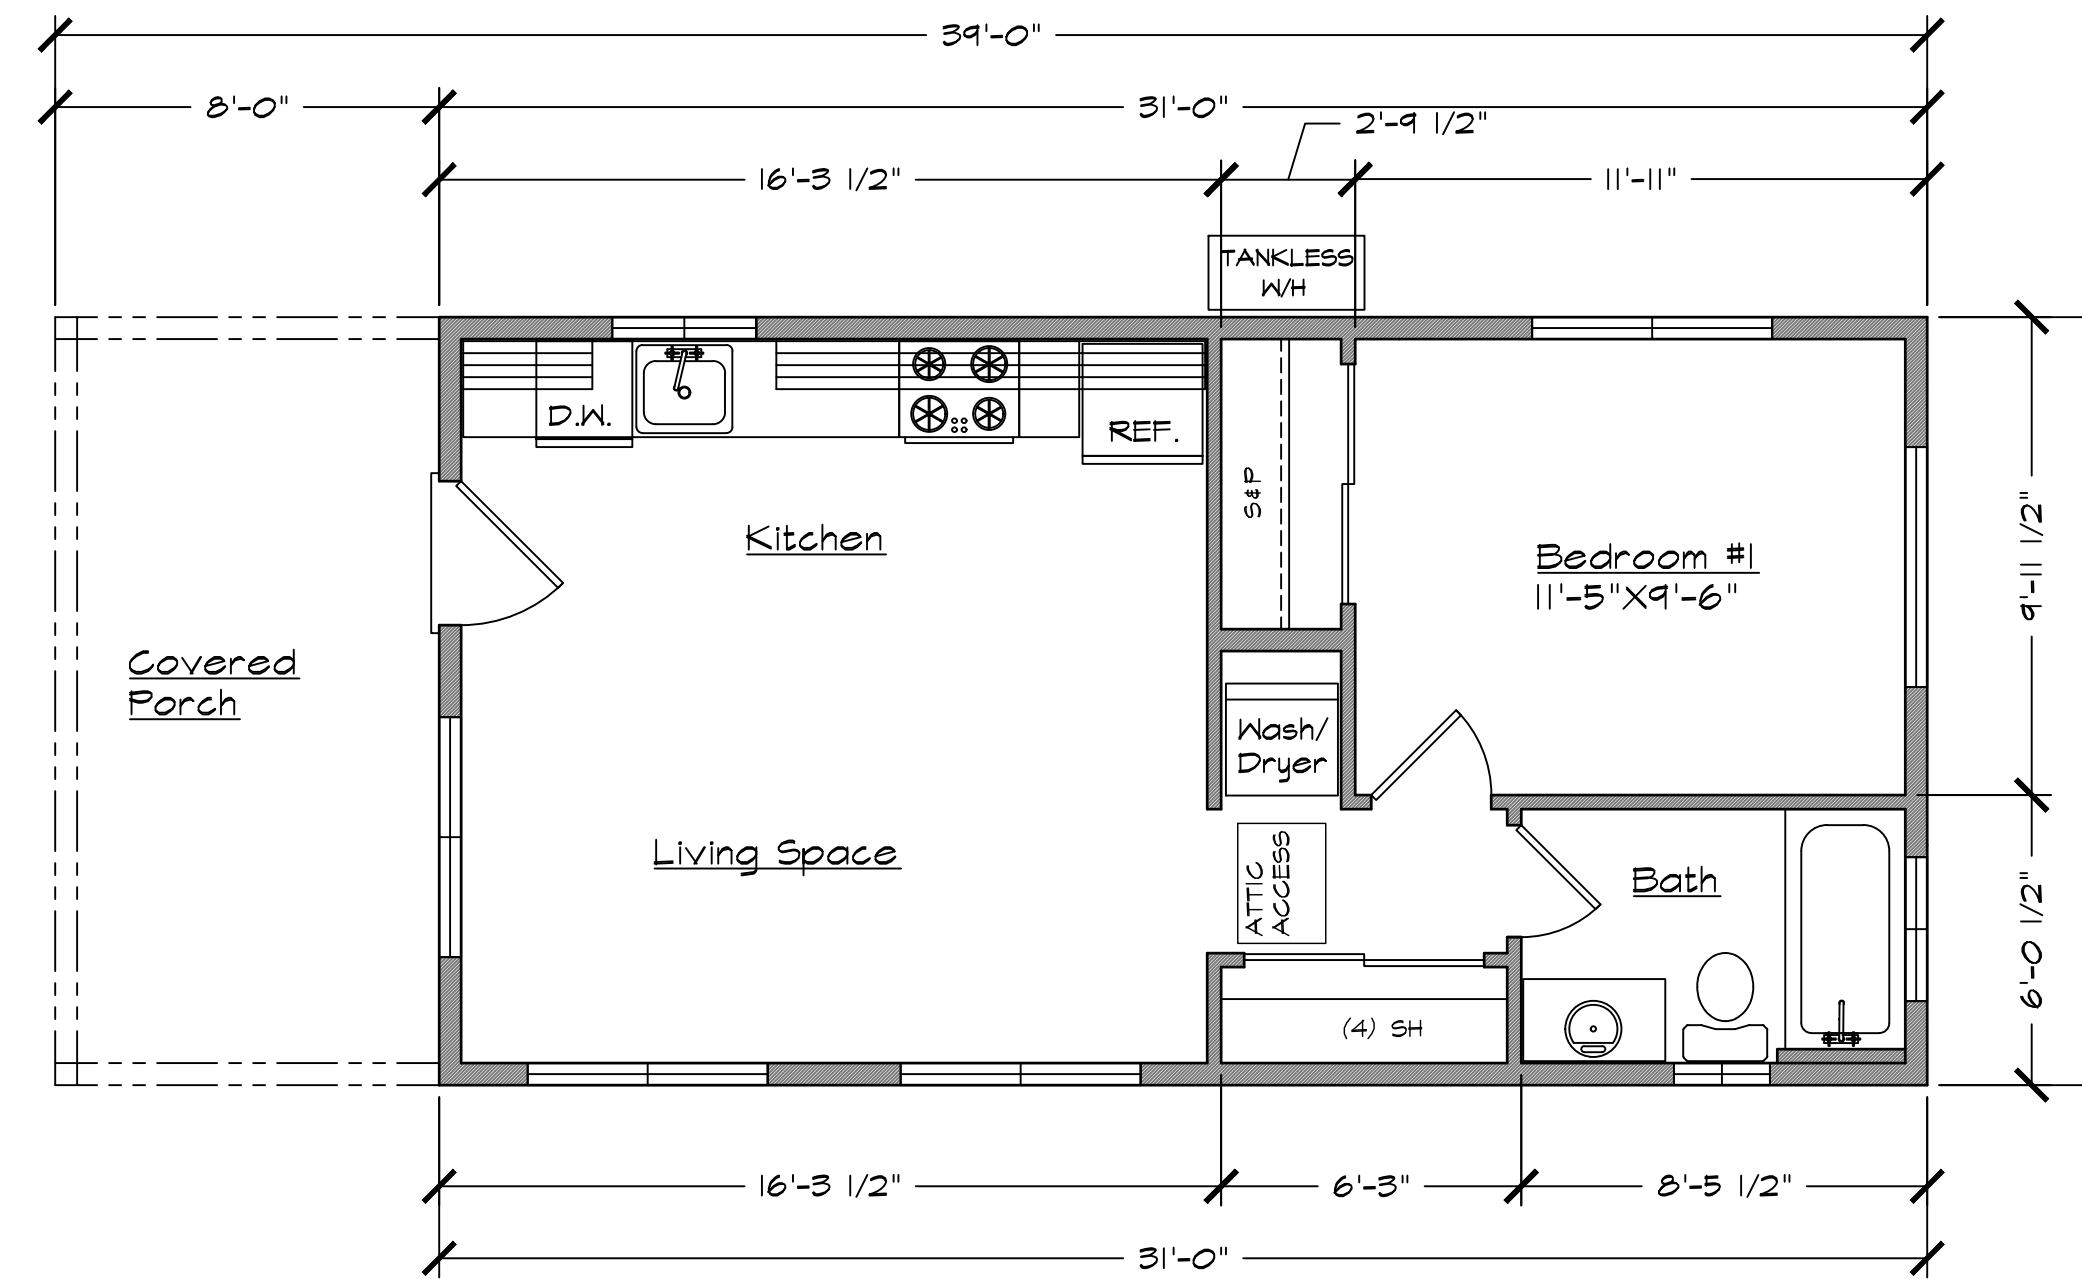


FLOOR PLAN | 1 BED | 1 BATH
496 SQ. FT. | 1/4" = 1'-0"

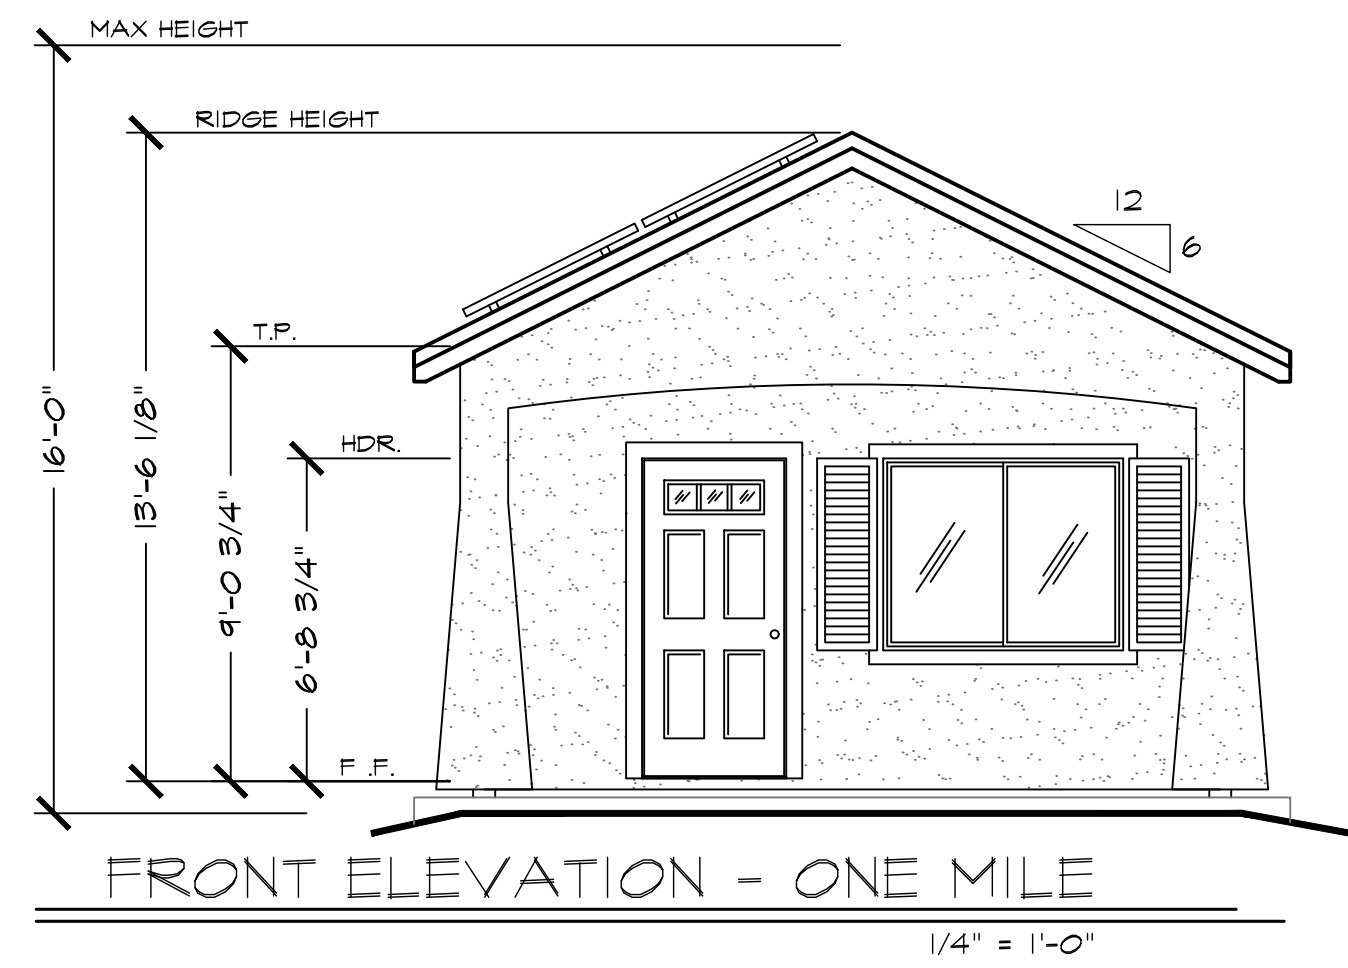


FRONT ELEVATION - ONE MILE
1/4" = 1'-0"

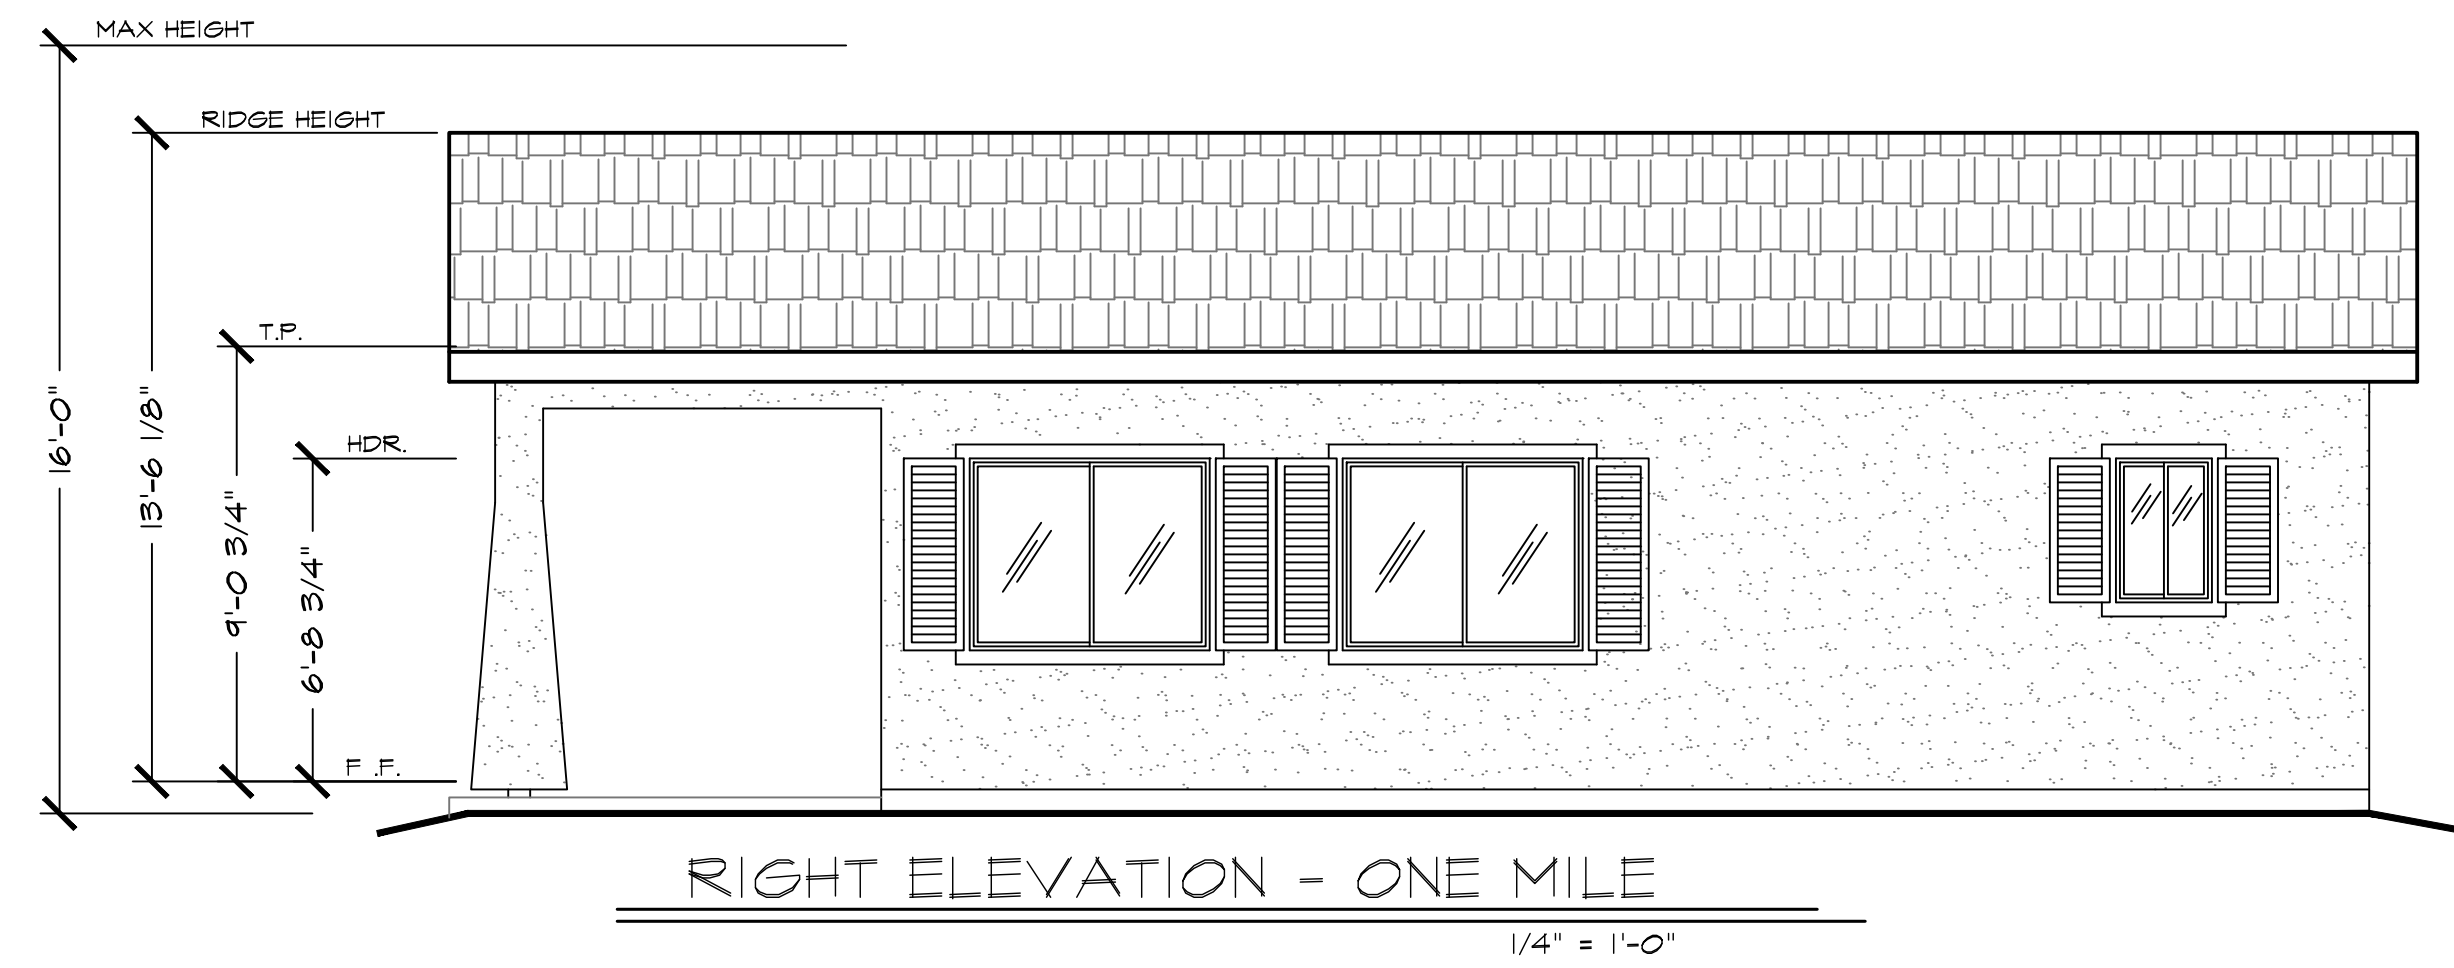

RIGHT ELEVATION - ONE MILE
1/4" = 1'-0"

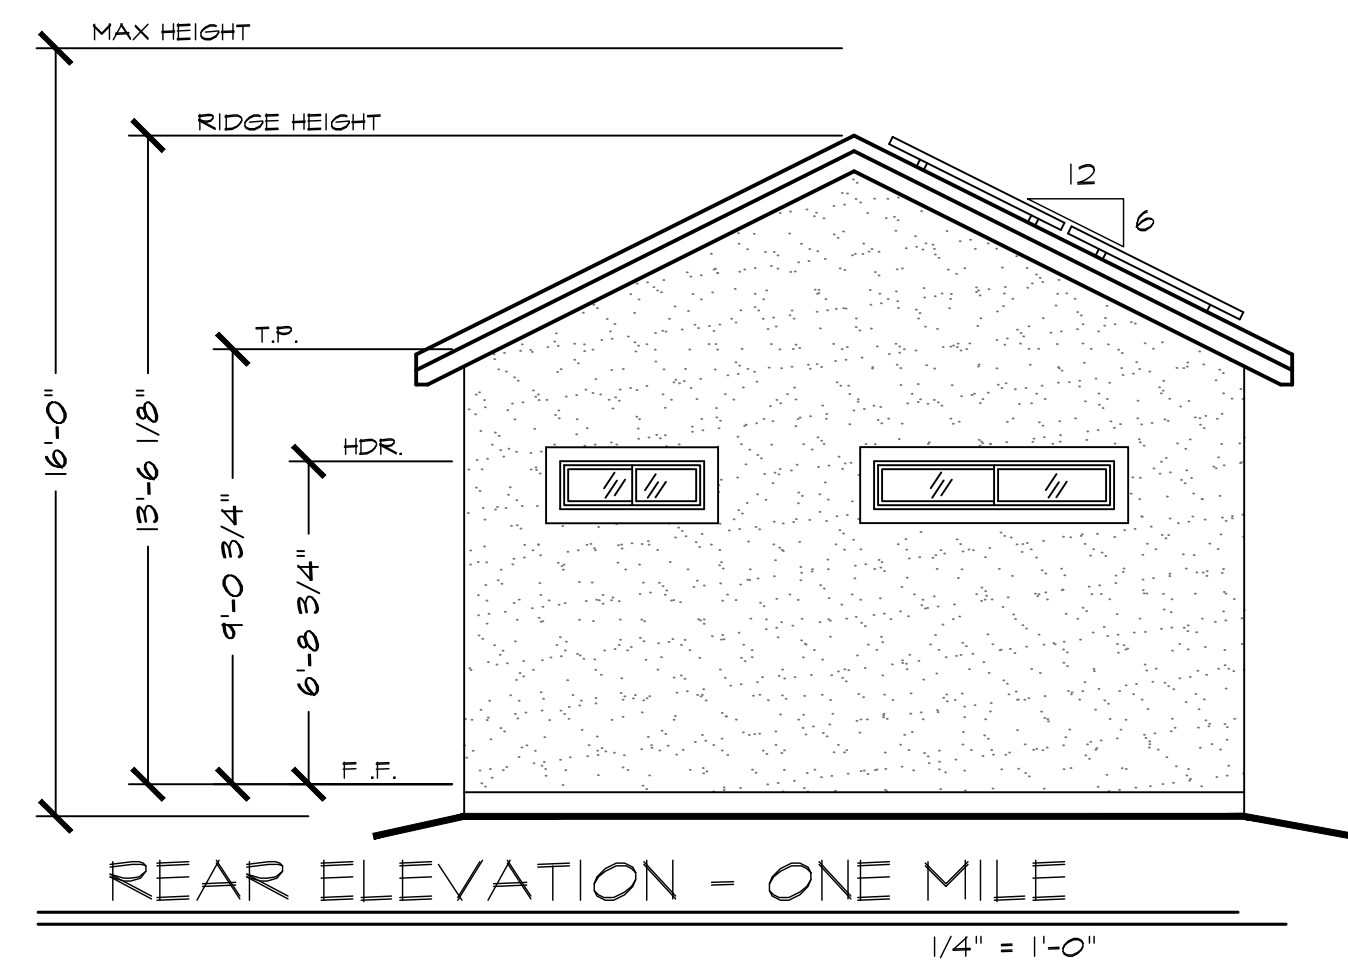


REAR ELEVATION - ONE MILE
1/4" = 1'-0"

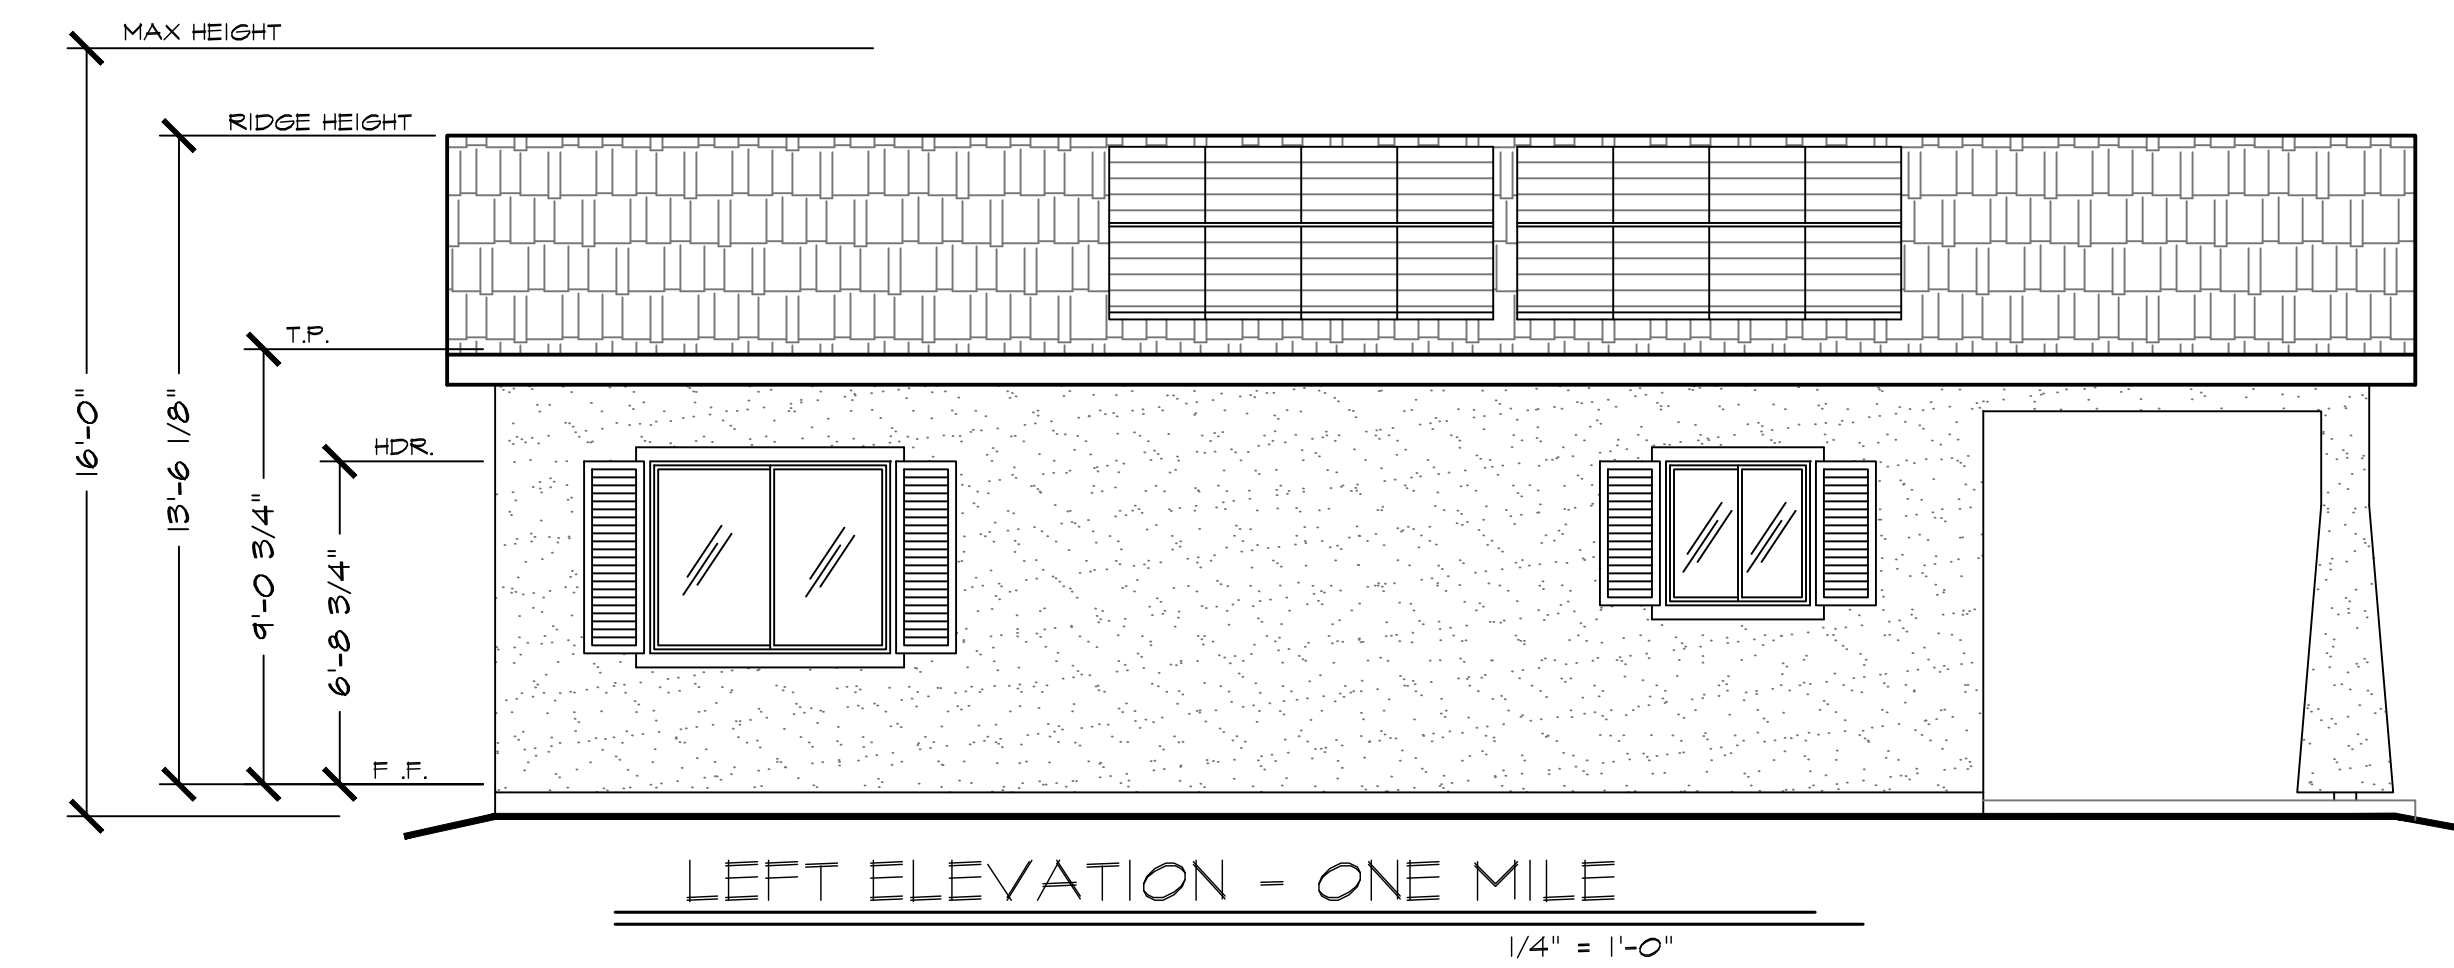

LEFT ELEVATION - ONE MILE
1/4" = 1'-0"

General Notes


JACKSON AND SANDS ENGINEERING HAS PROVIDED THESE PLANS SOLELY FOR THE USE FOR THE PROJECT SPECIFIED ON THESE PLANS & DOES NOT REPRESENT THAT THESE PLANS ARE SUITABLE FOR ANY OTHER SITE WEATHER MODIFIED OR NOT.

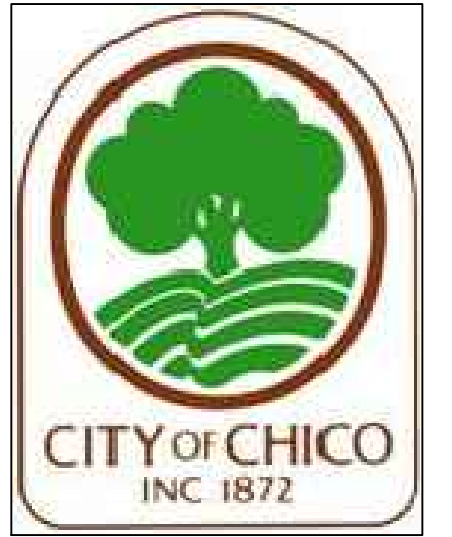

JACKSON & SANDS ENGINEERING, INC.
1250 EAST AVE #25
CHICO, CA 95926
(530)521-5415

JACKSON & SANDS ENGINEERING, INC.

No.	Revision/Issue	Date

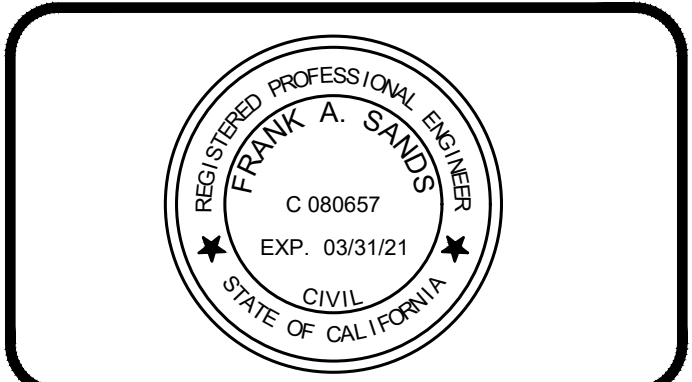


496 SF ADU

Project #-###	Sheet A#
Date 01/01/20	
Scale AS NOTED	




ESPLANADE

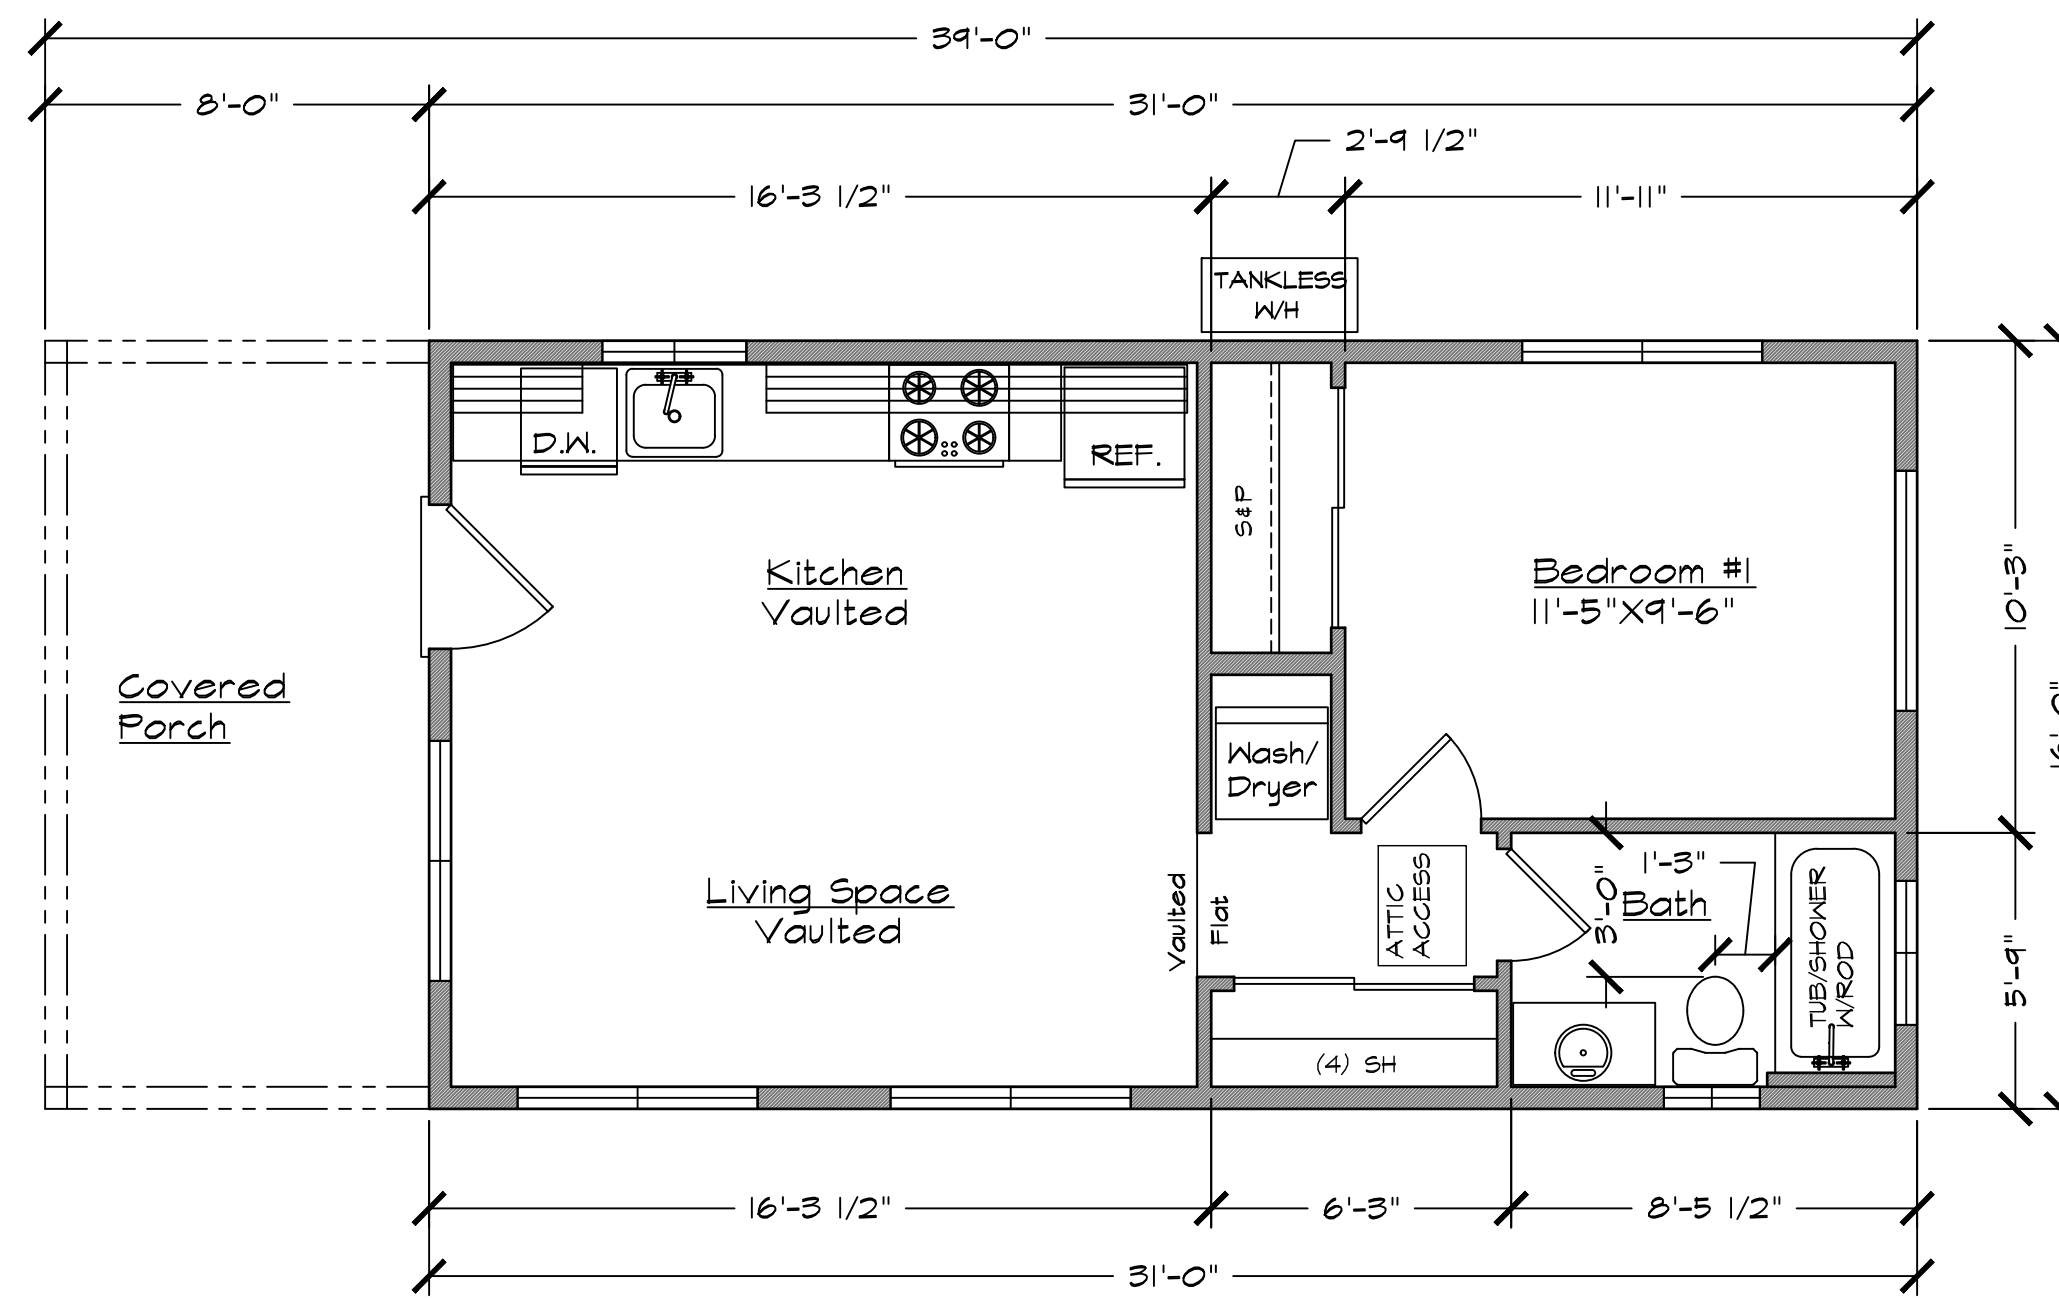


FLOOR PLAN | 1 BED, 1 BATH

496 SQ. FT. 1/4" = 1'-0"

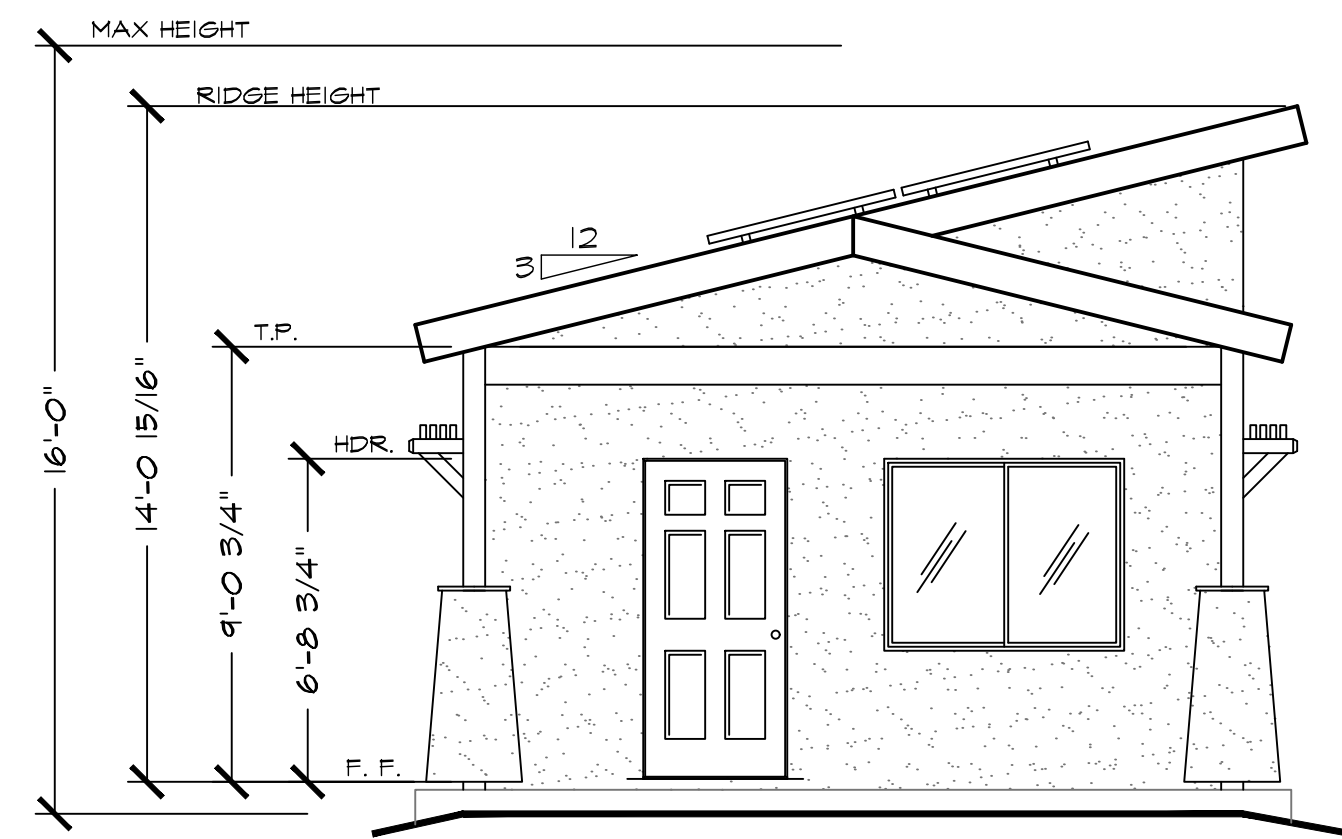


FRONT ELEVATION - ESPLANADE

1/4" = 1'-0"

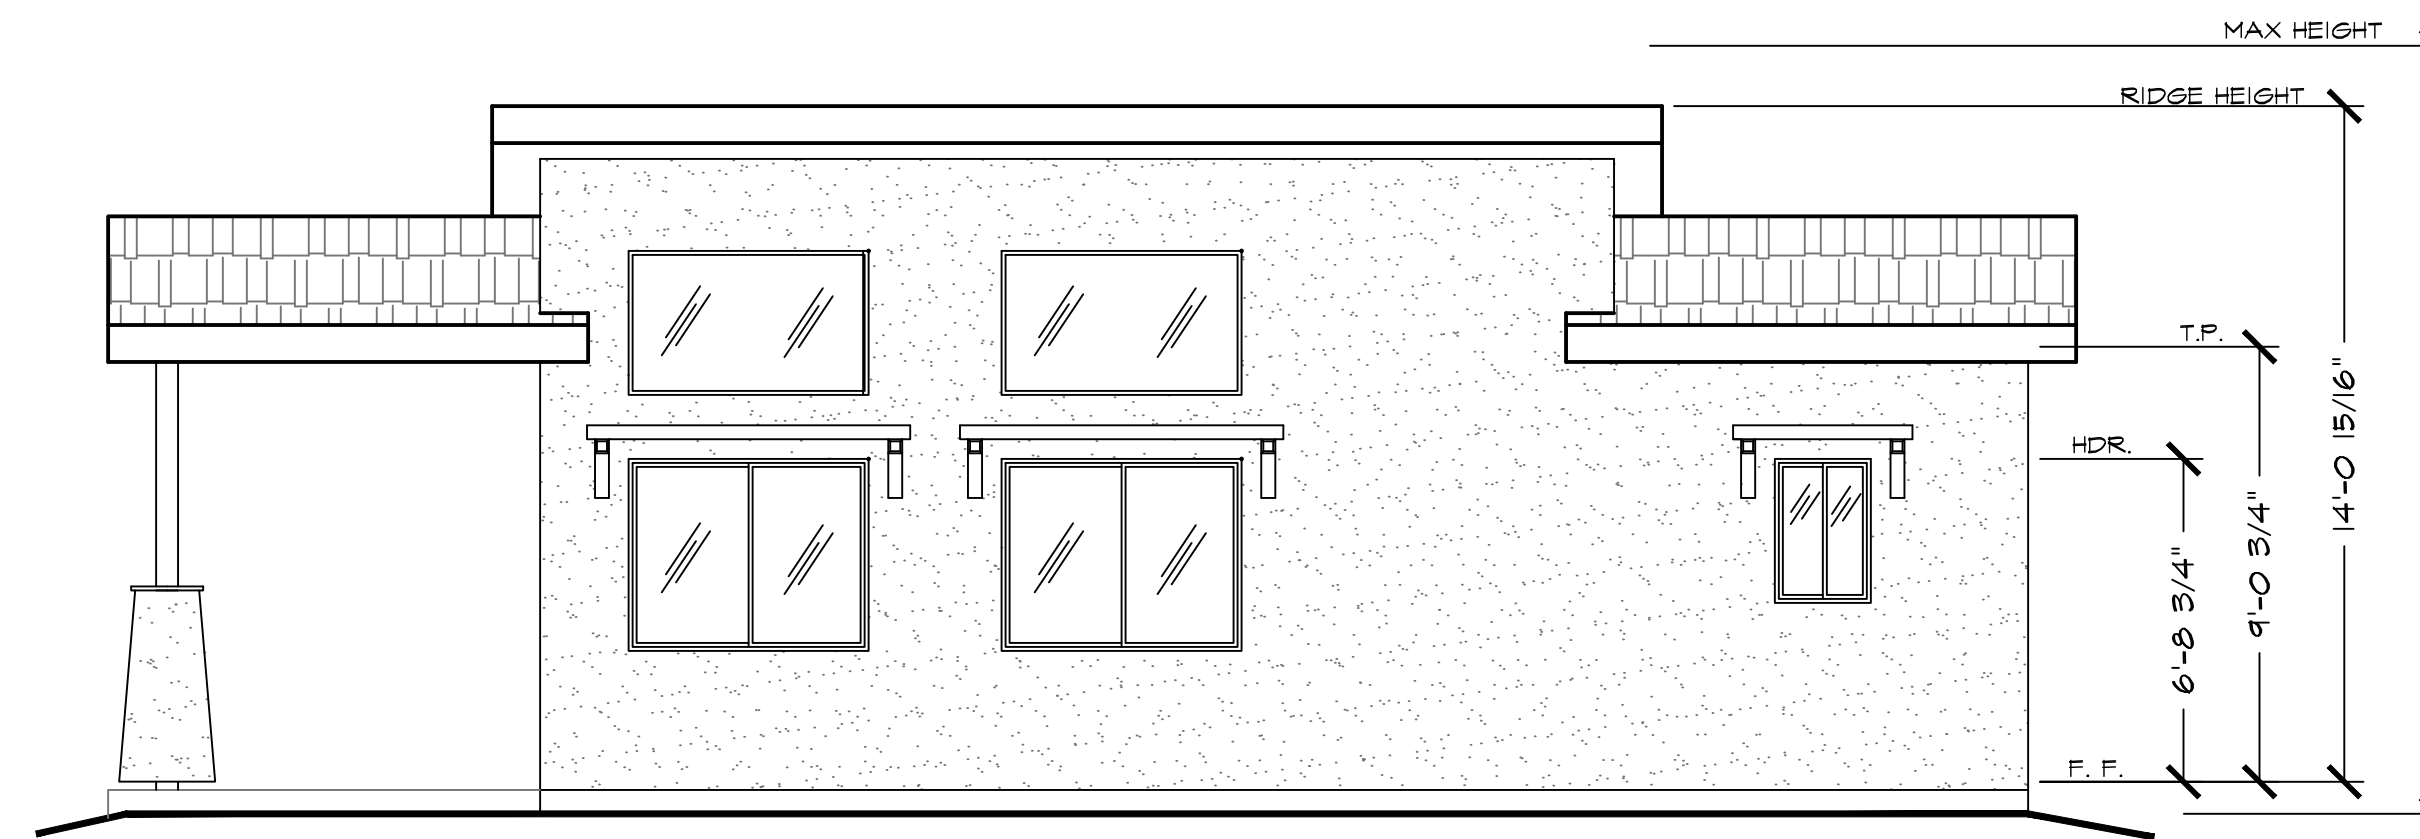


RIGHT ELEVATION - ESPLANADE

1/4" = 1'-0"

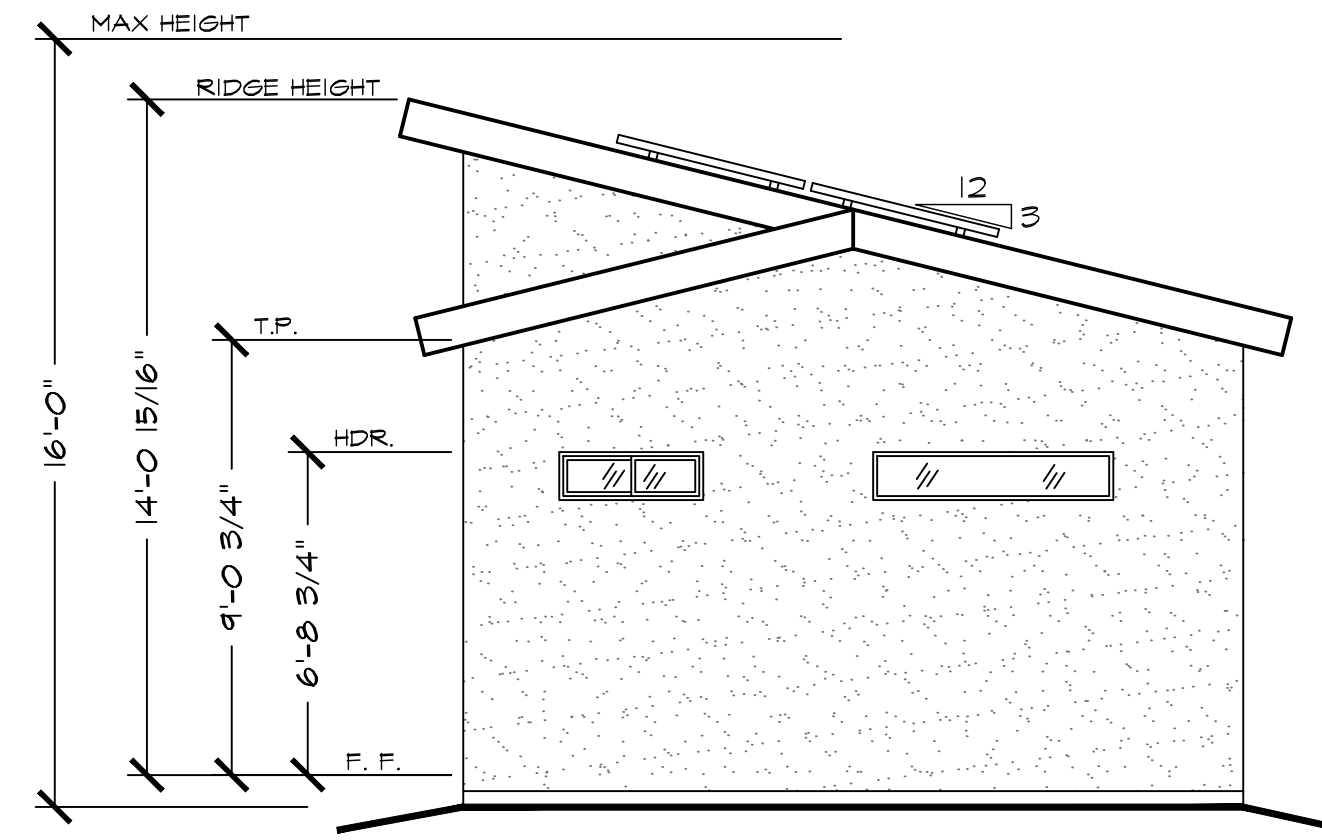

REAR ELEVATION - ESPLANADE

1/4" = 1'-0"

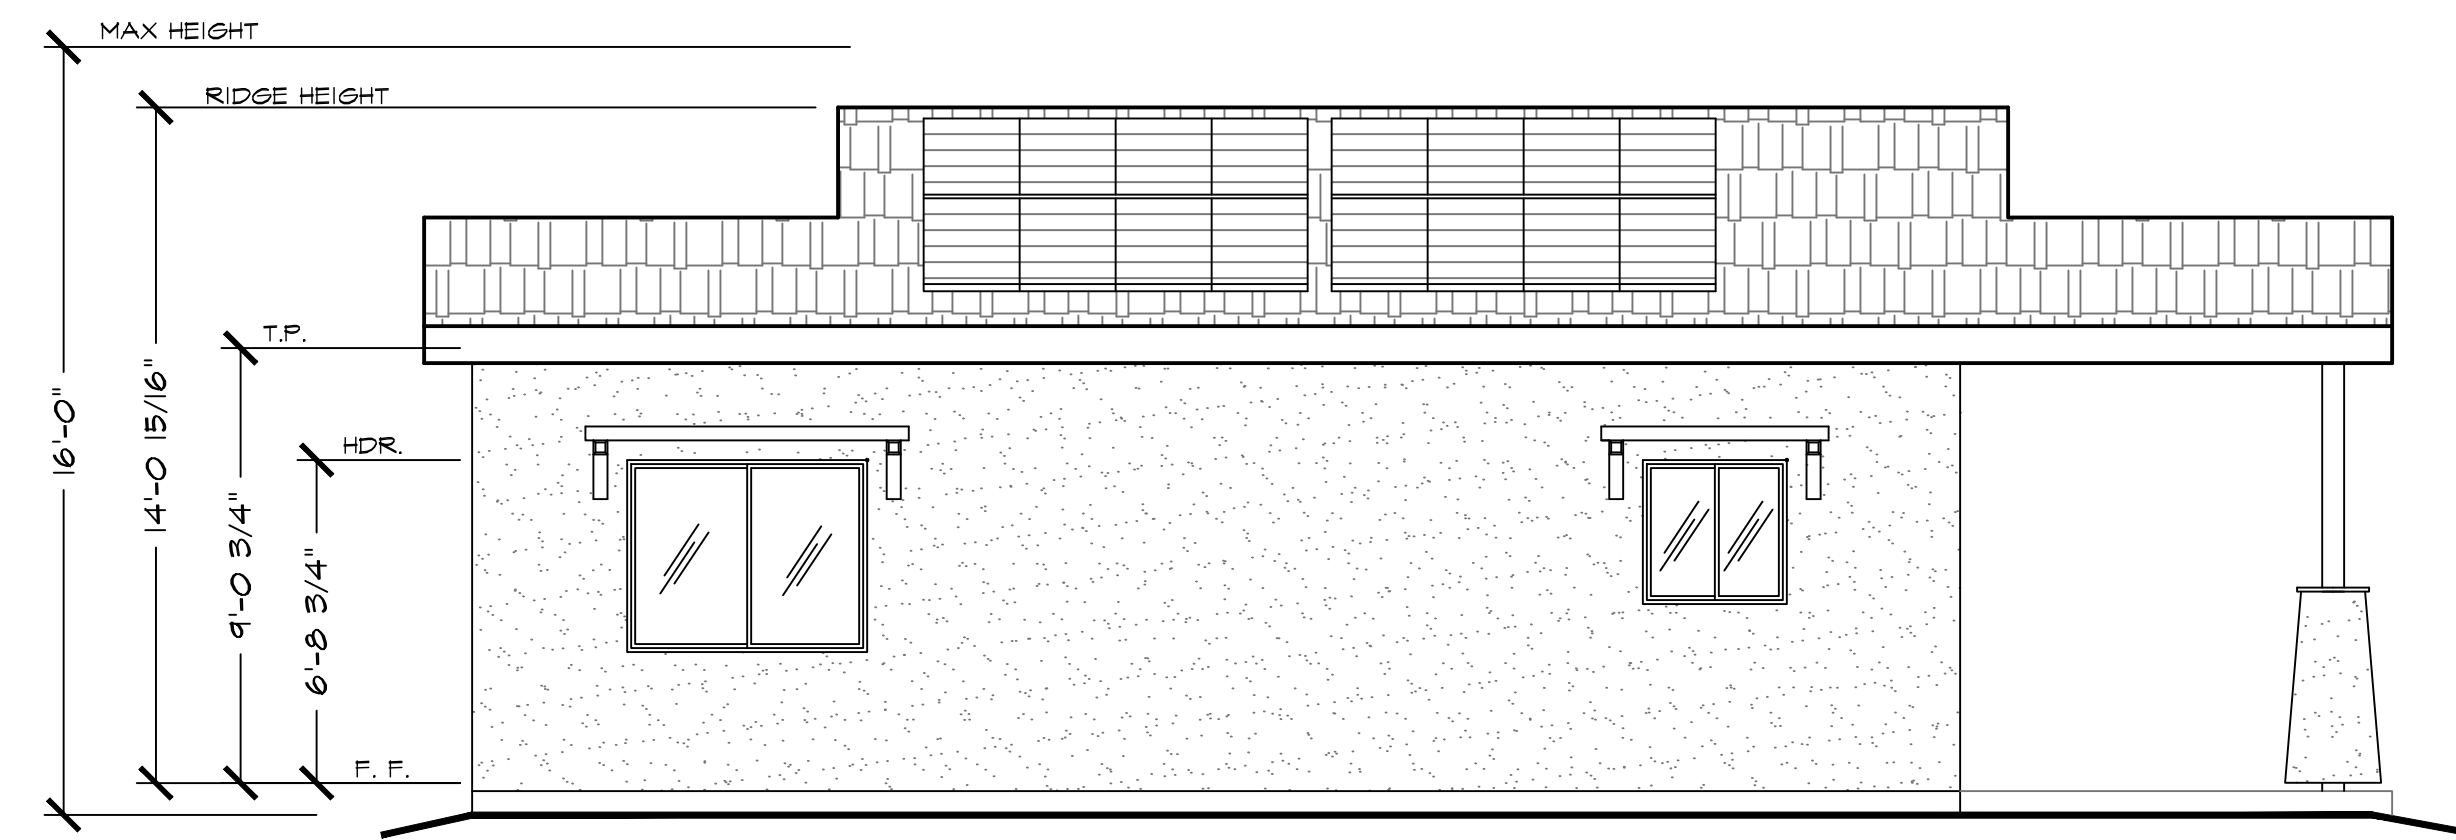

LEFT ELEVATION - ESPLANADE

1/4" = 1'-0"

General Notes


JACKSON AND SANDS ENGINEERING HAS PROVIDED THESE PLANS SOLELY FOR THE USE FOR THE PROJECT SPECIFIED ON THESE PLANS & DOES NOT REPRESENT THAT THESE PLANS ARE SUITABLE FOR ANY OTHER SITE WEATHER MODIFIED OR NOT.



JACKSON & SANDS ENGINEERING, INC
1250 EAST AVE #25
CHICO, CA 95926

JACKSON & SANDS
ENGINEERING, INC (530)521-5415

No.	Revision/Issue	Date

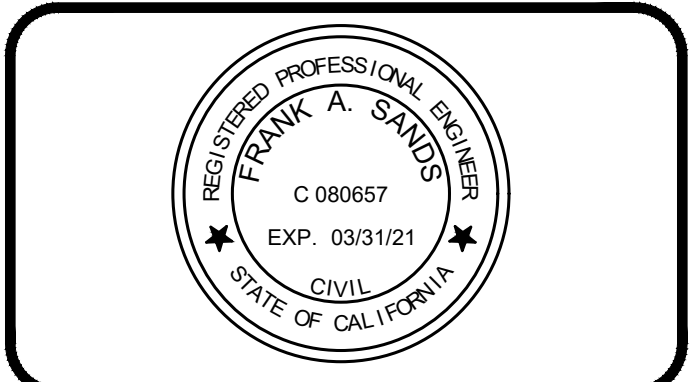


496 SF ADU
SHED ROOF

Project #-###	Sheet A#
Date 01/01/20	
Scale AS NOTED	




HONEY RUN

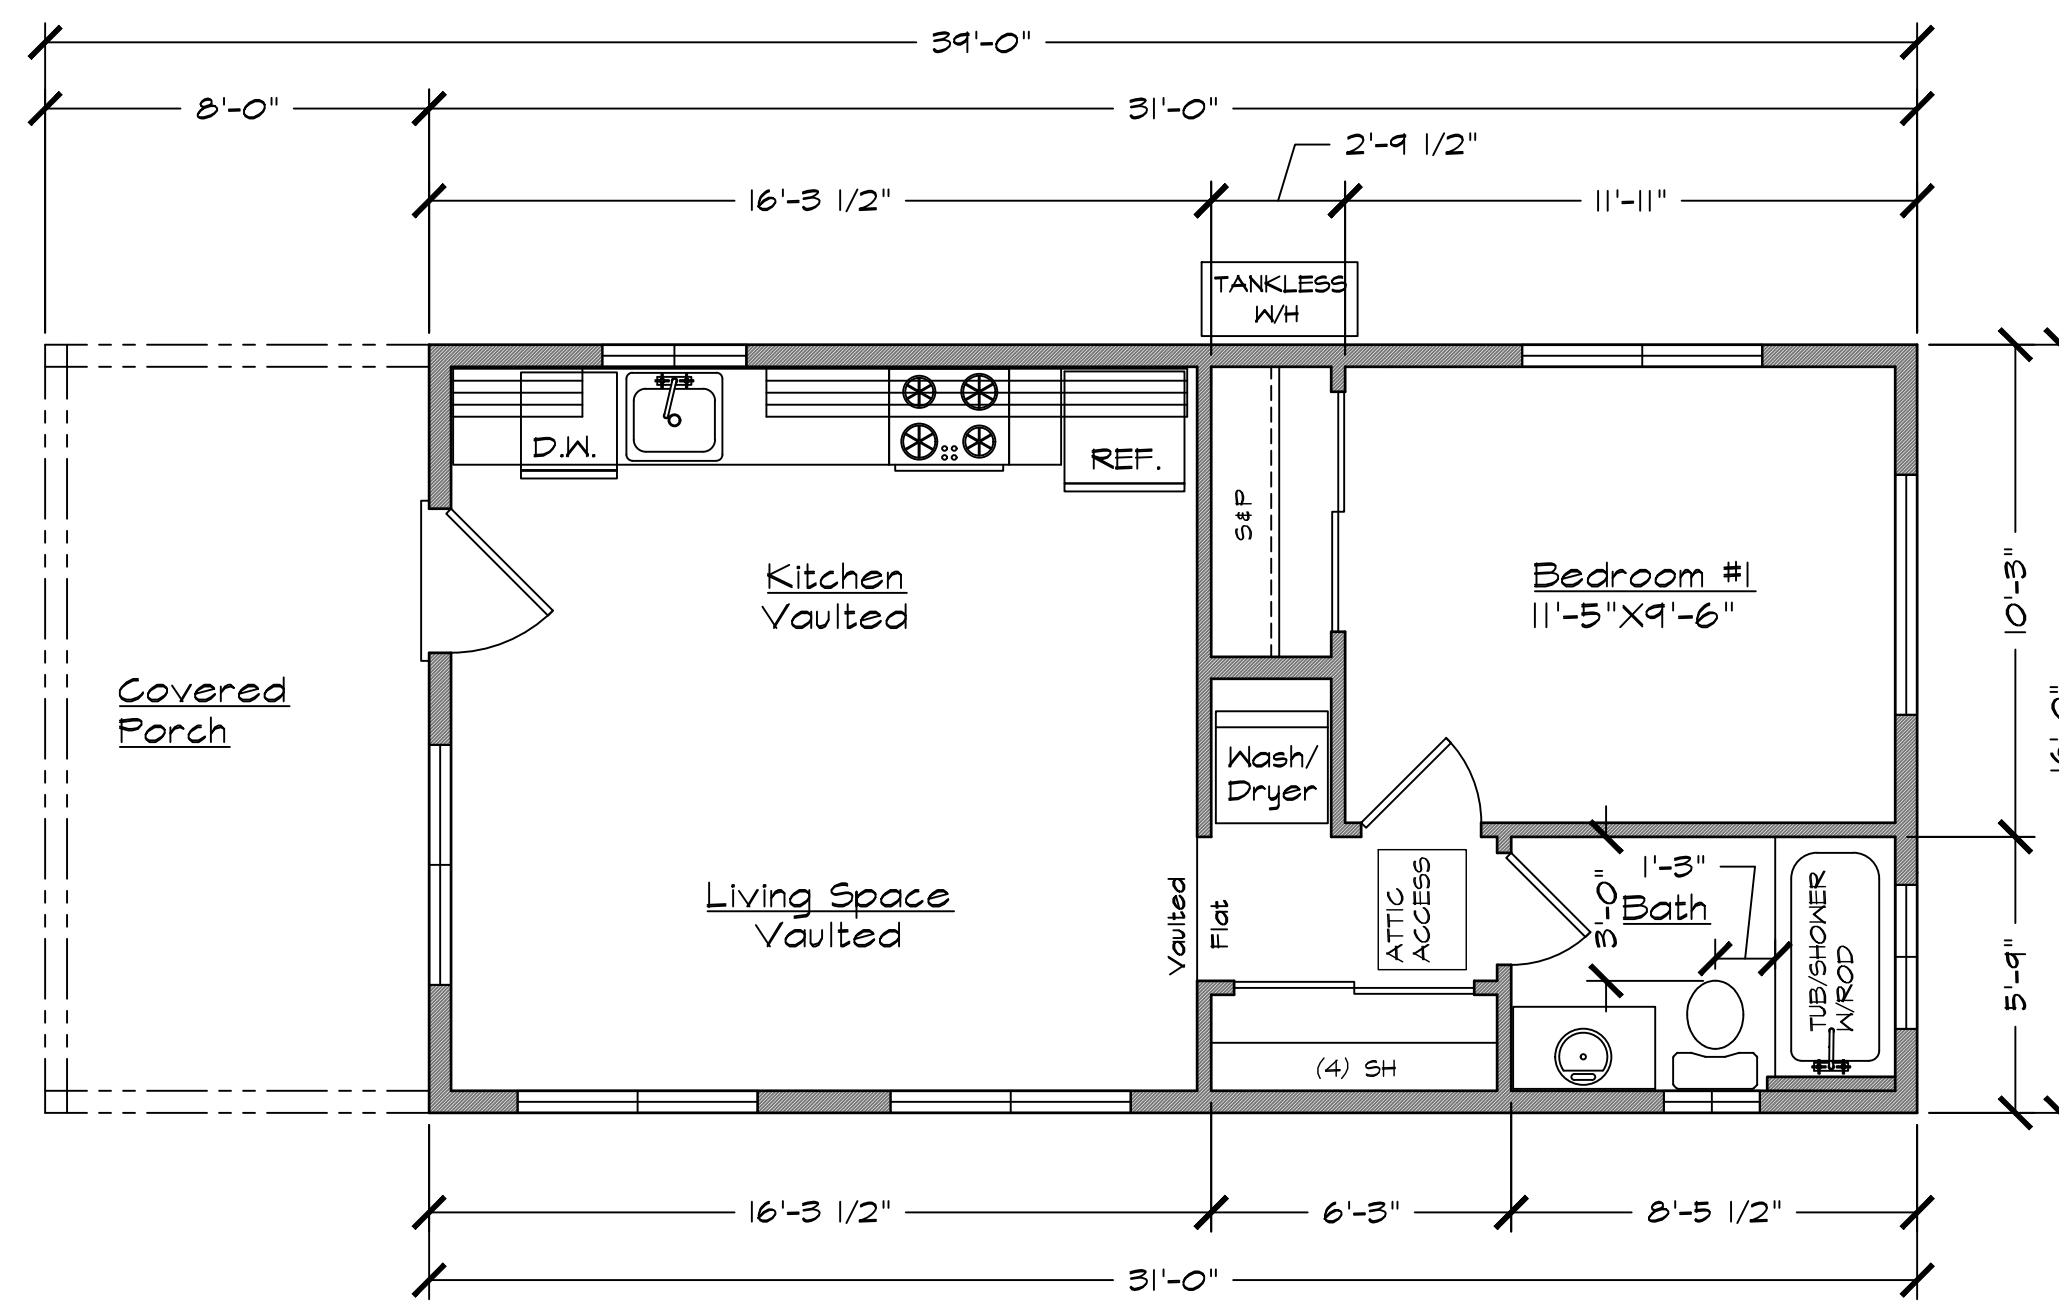


FLOOR PLAN | 1 BED, 1 BATH

496 SQ. FT. 1/4" = 1'-0"

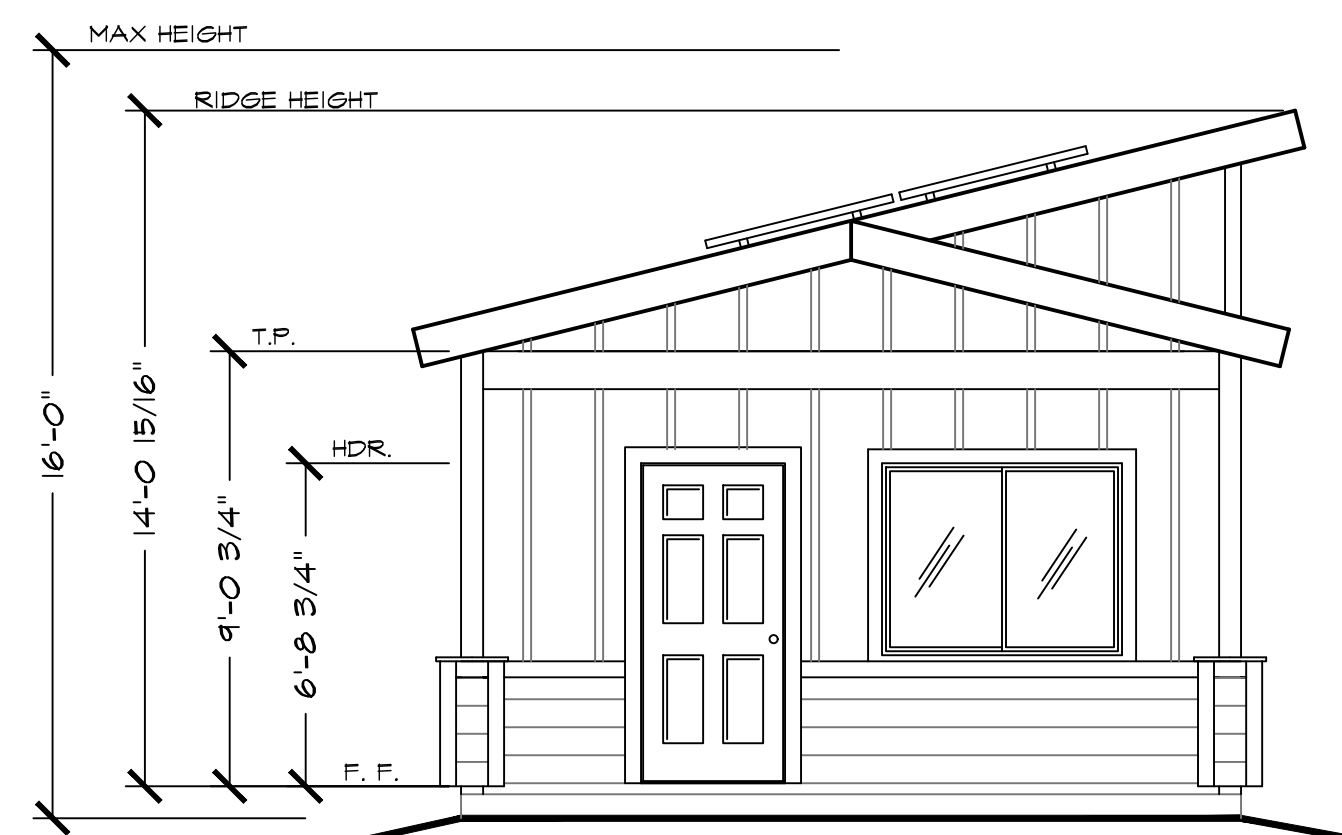


FRONT ELEVATION - HONEY RUN

1/4" = 1'-0"

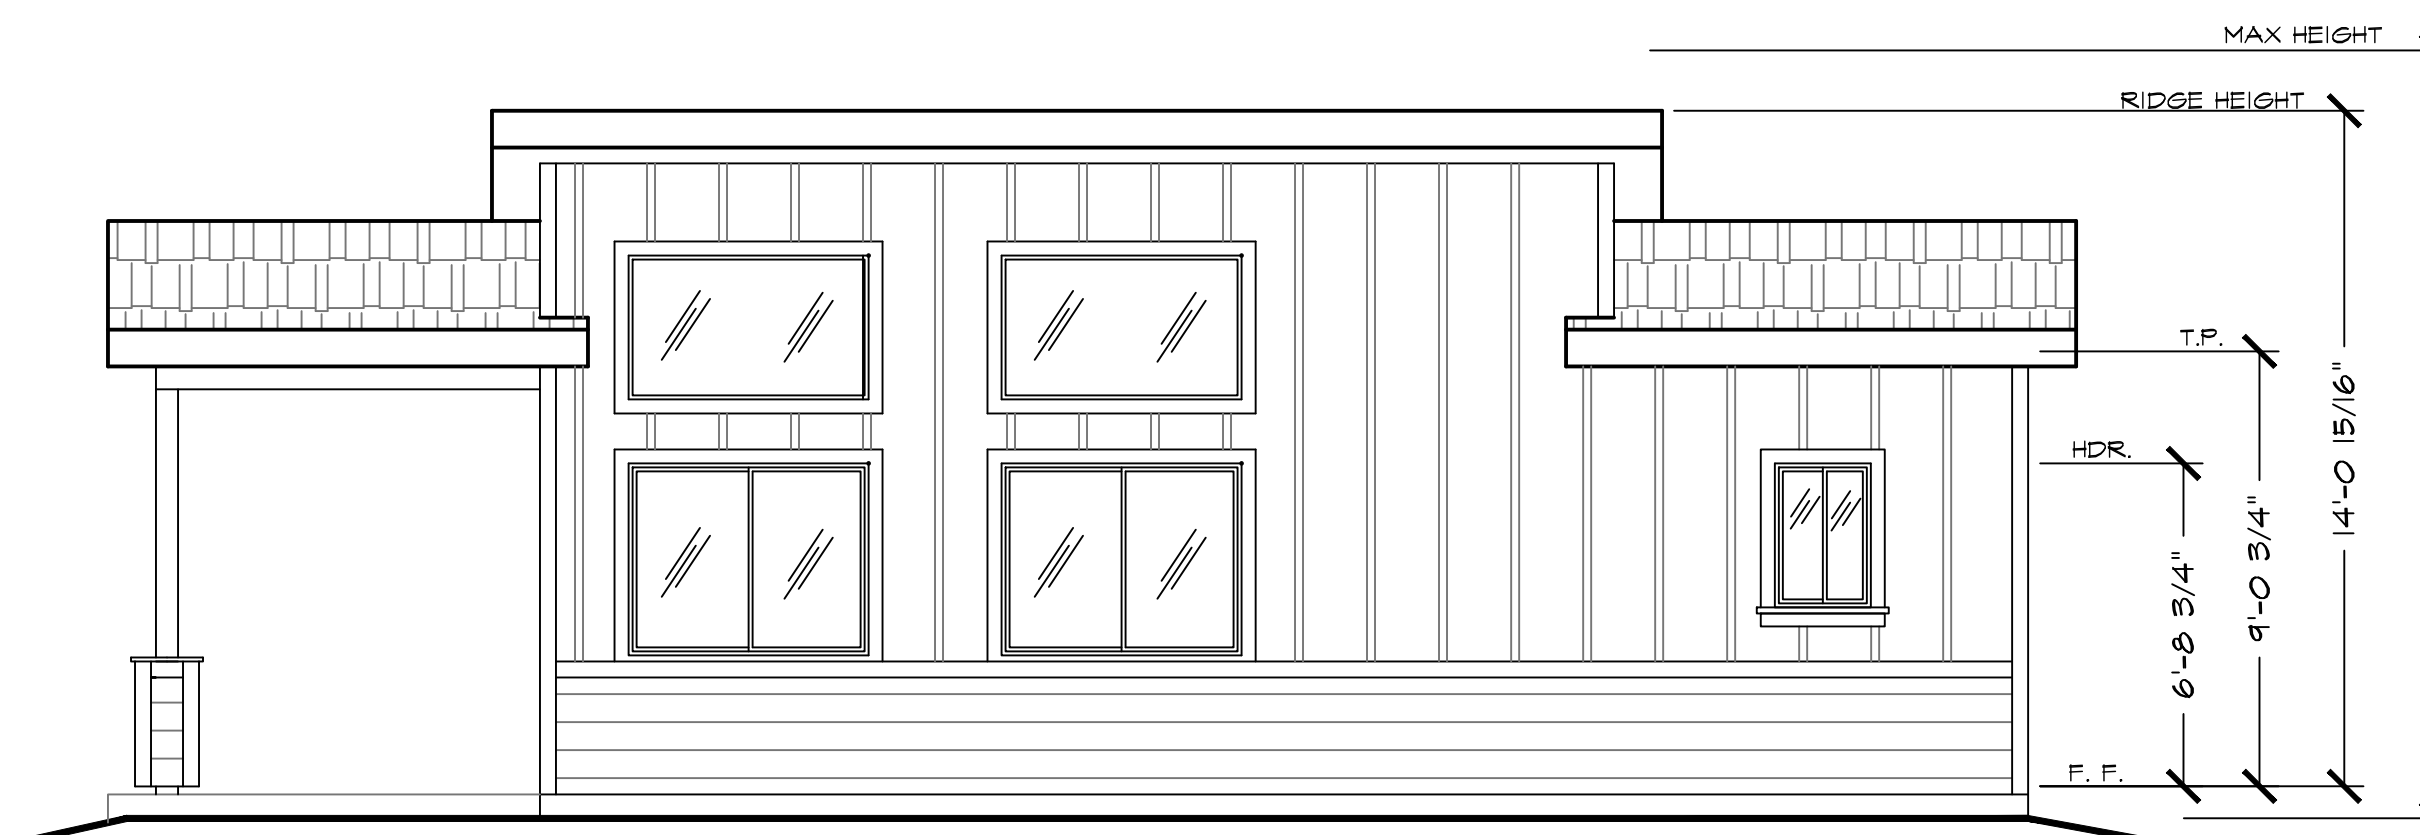


RIGHT ELEVATION - HONEY RUN

1/4" = 1'-0"

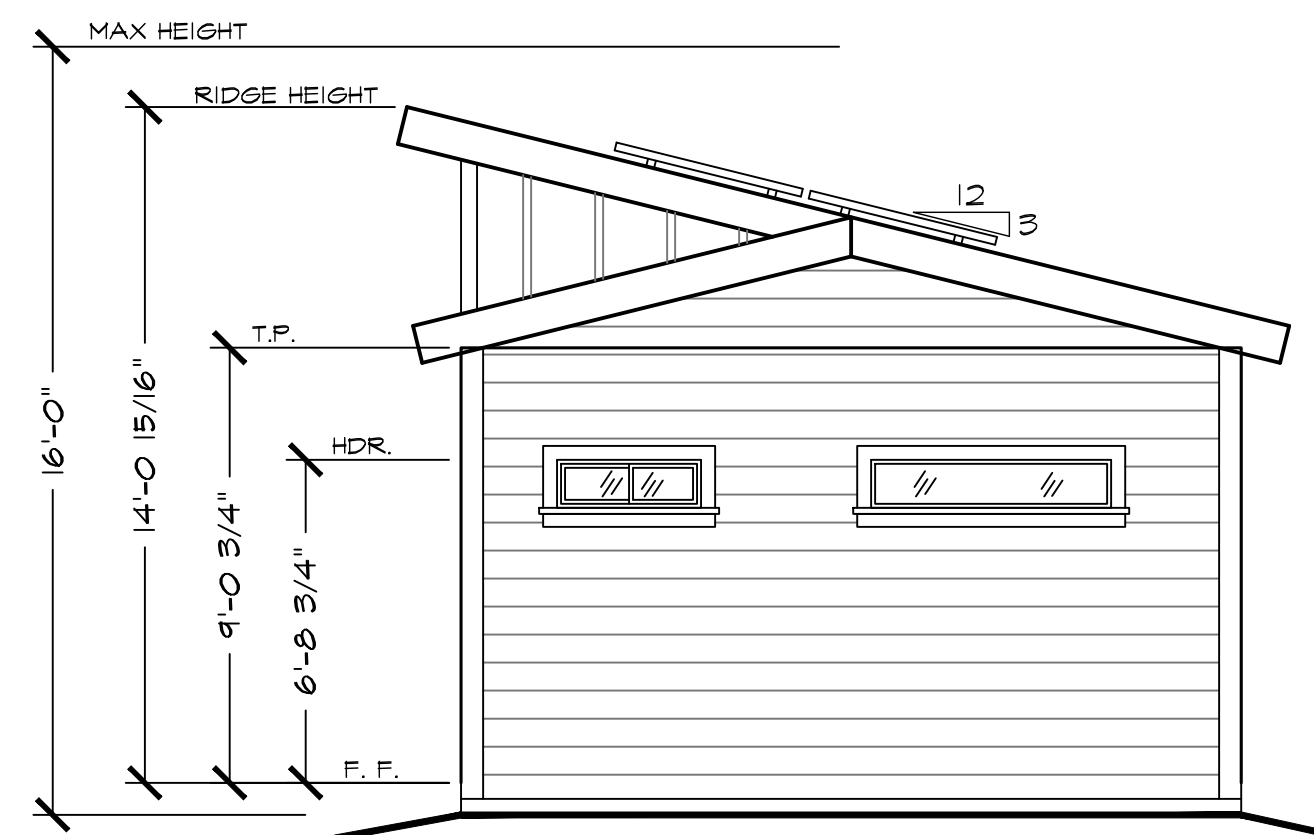

REAR ELEVATION - HONEY RUN

1/4" = 1'-0"

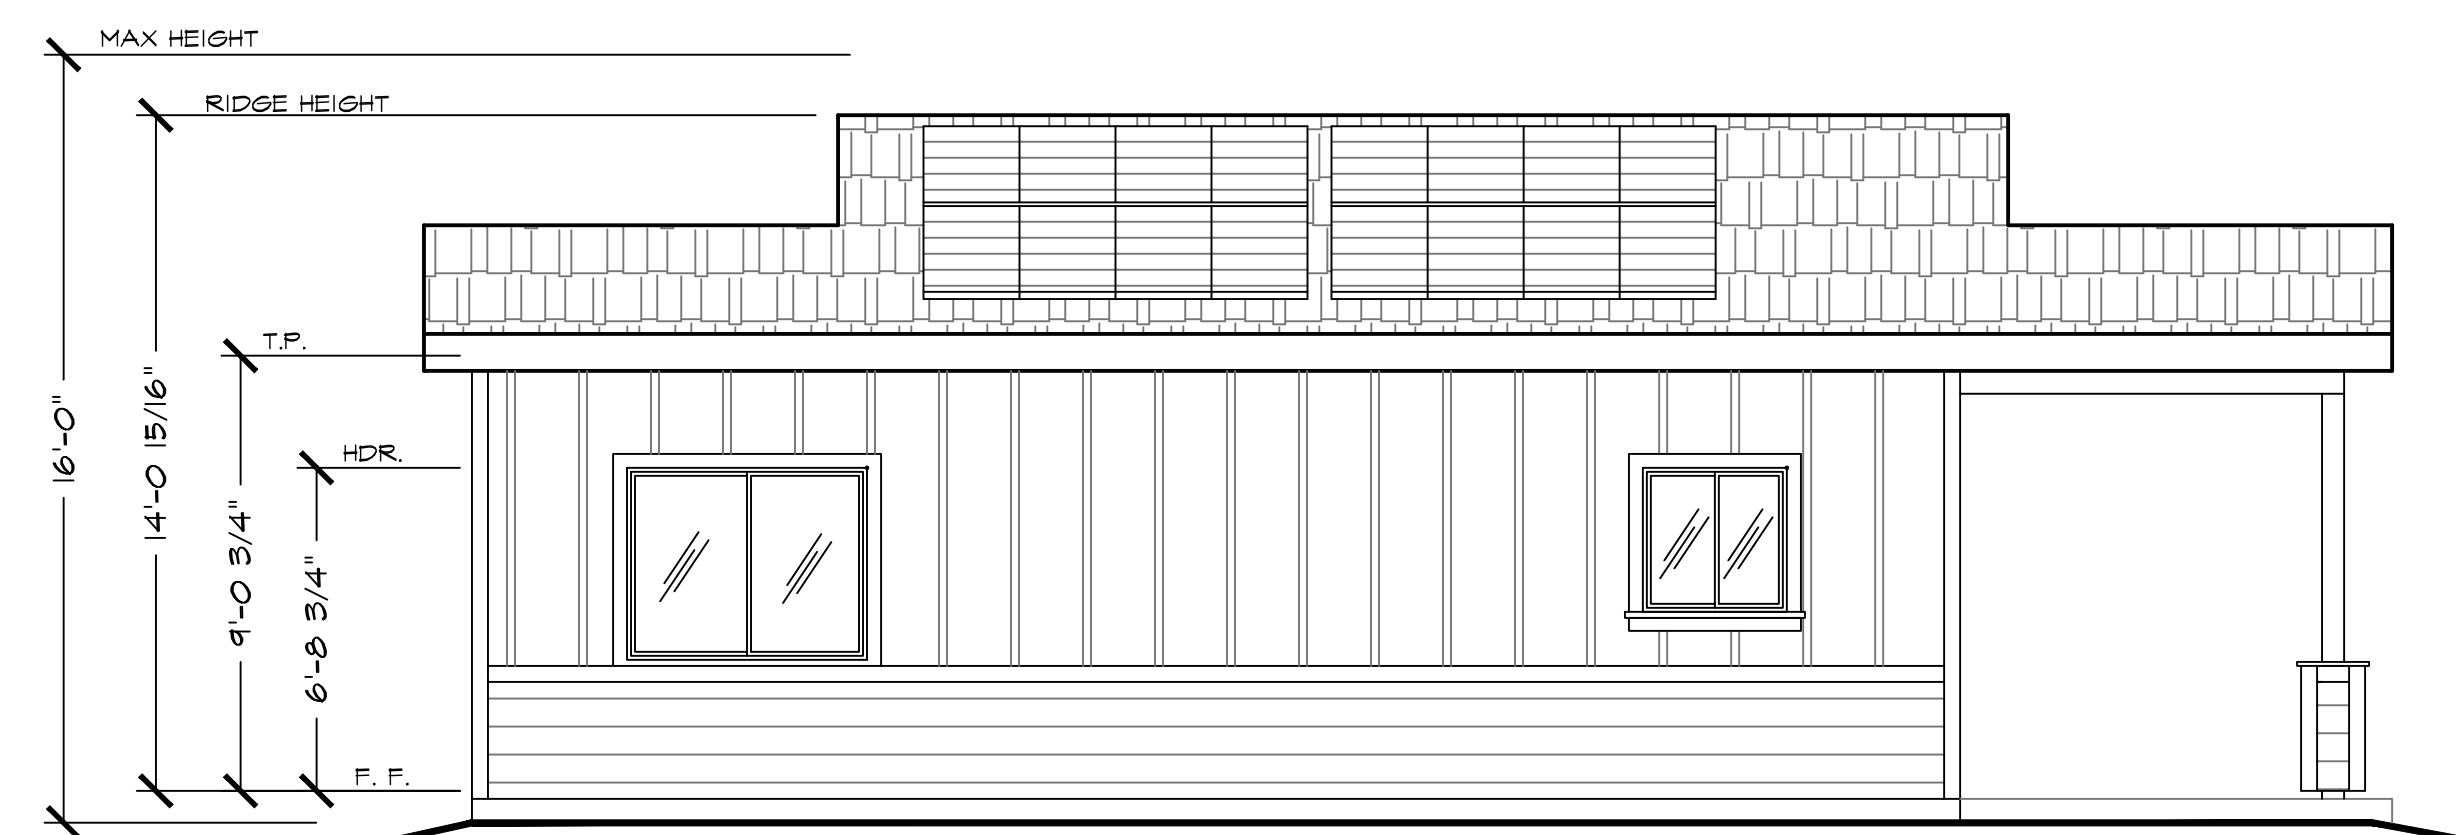

LEFT ELEVATION - HONEY RUN

1/4" = 1'-0"

General Notes

JACKSON AND SANDS ENGINEERING HAS PROVIDED THESE PLANS SOLELY FOR THE USE FOR THE PROJECT SPECIFIED ON THESE PLANS & DOES NOT REPRESENT THAT THESE PLANS ARE SUITABLE FOR ANY OTHER SITE WEATHER MODIFIED OR NOT.



JACKSON & SANDS ENGINEERING, INC
1250 EAST AVE #25
CHICO, CA 95926

JACKSON & SANDS
ENGINEERING, INC (530)521-5415

No.	Revision/Issue	Date




496 SF ADU
SHED ROOF


Project #-###	Sheet A#
Date 01/01/20	
Scale AS NOTED	




MANZANITA

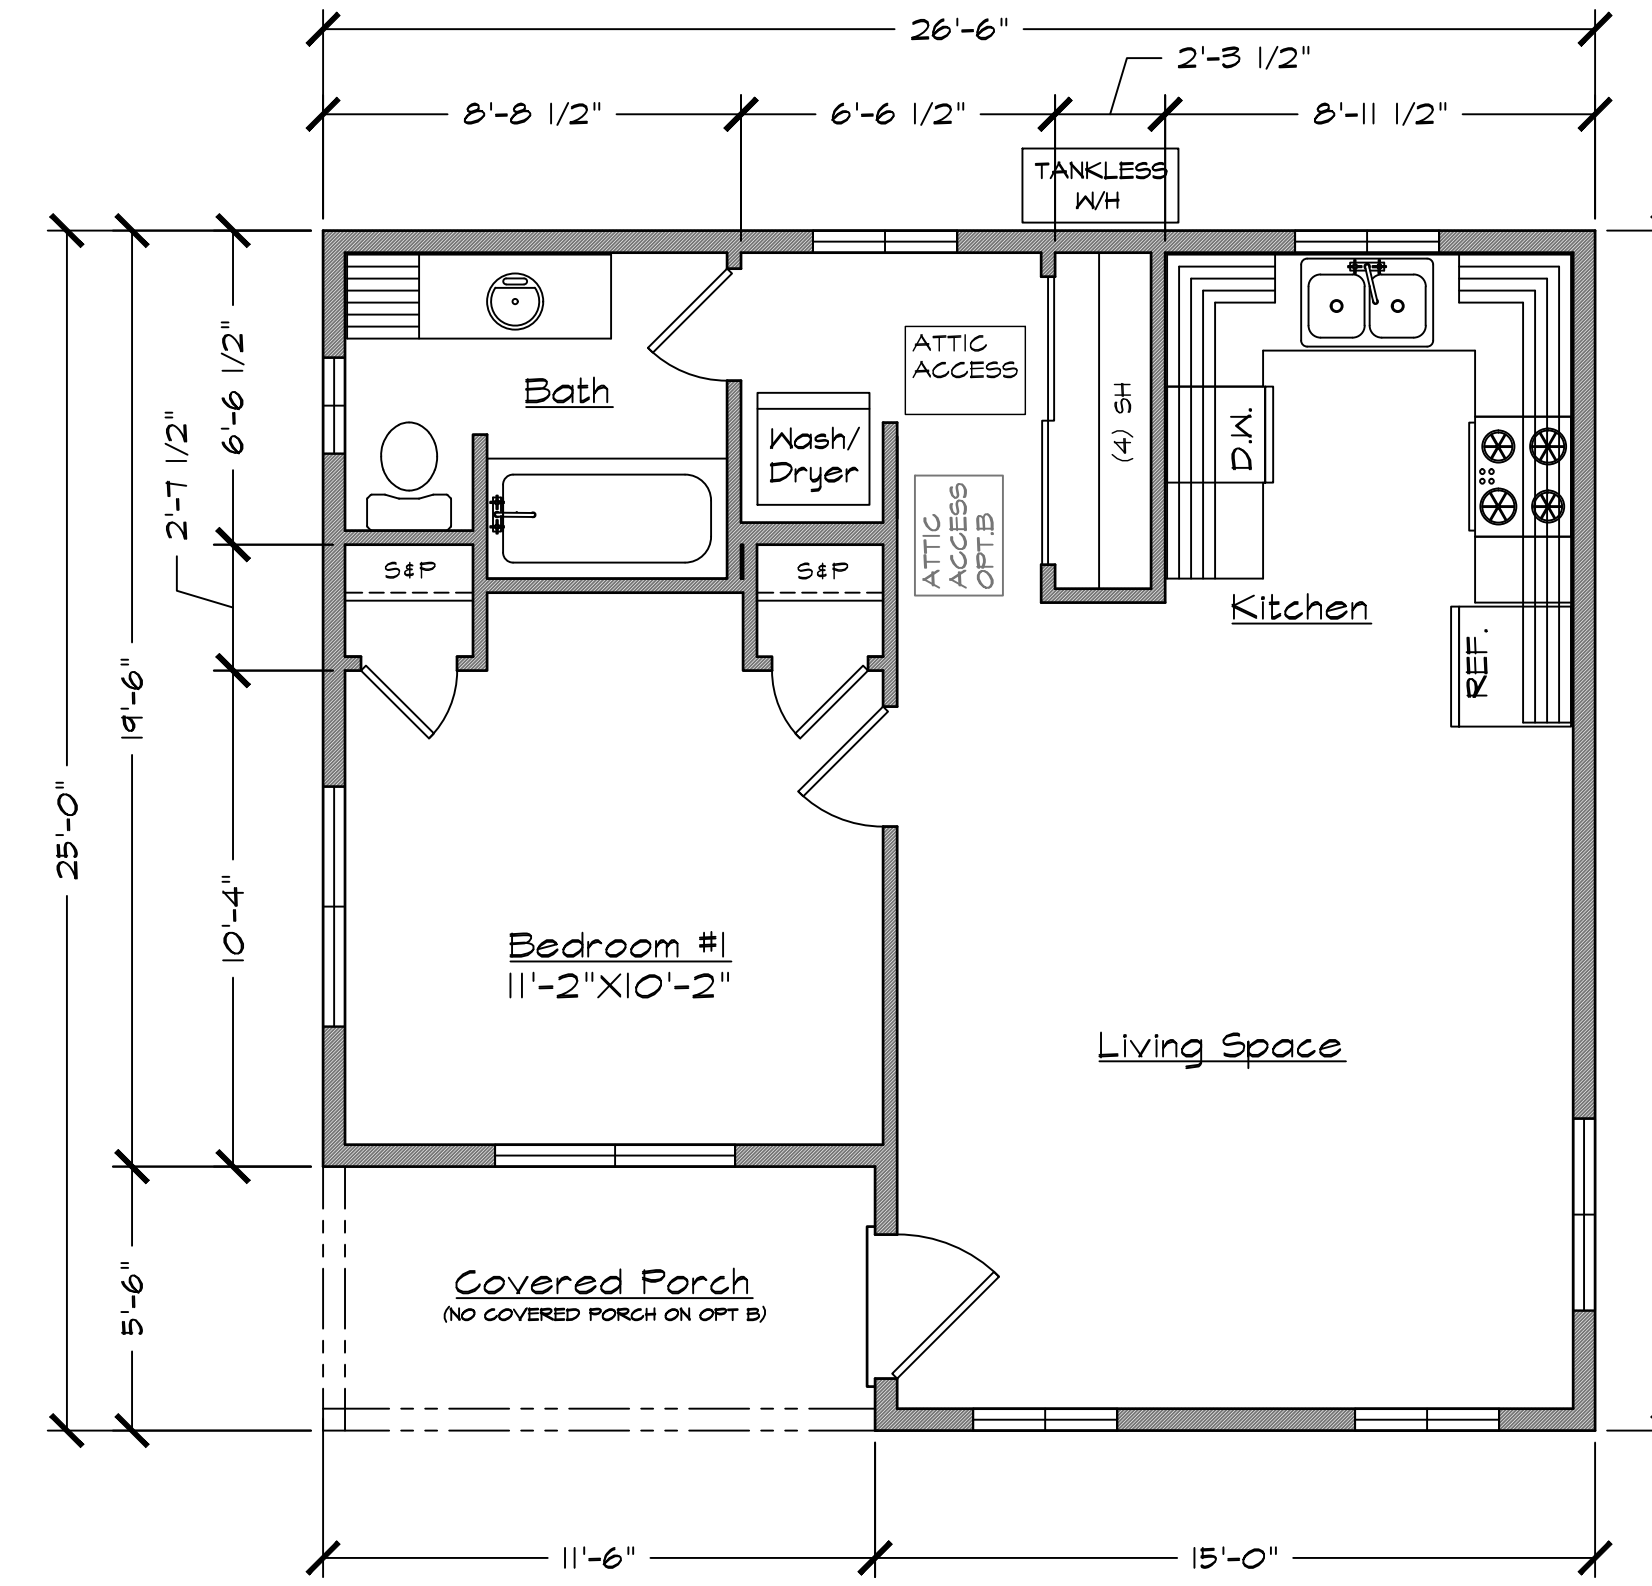


FLOOR PLAN | 1 BED, 1 BATH
599 SQ. FT. | 1/4" = 1'-0"

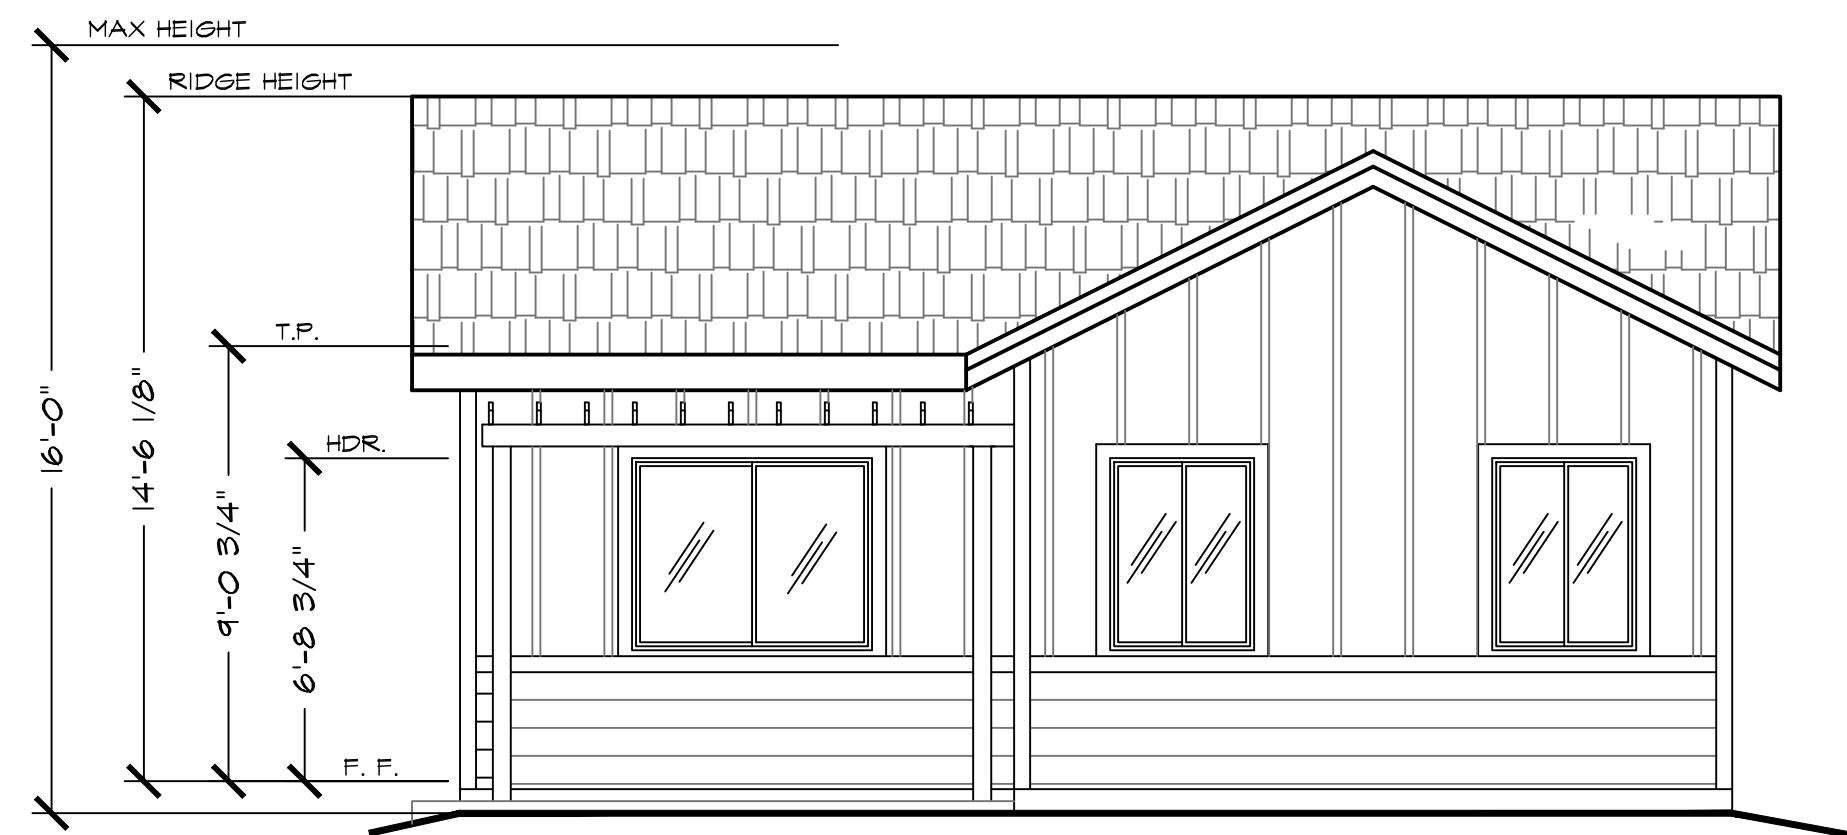


FRONT ELEVATION - MANZANITA
1/4" = 1'-0"

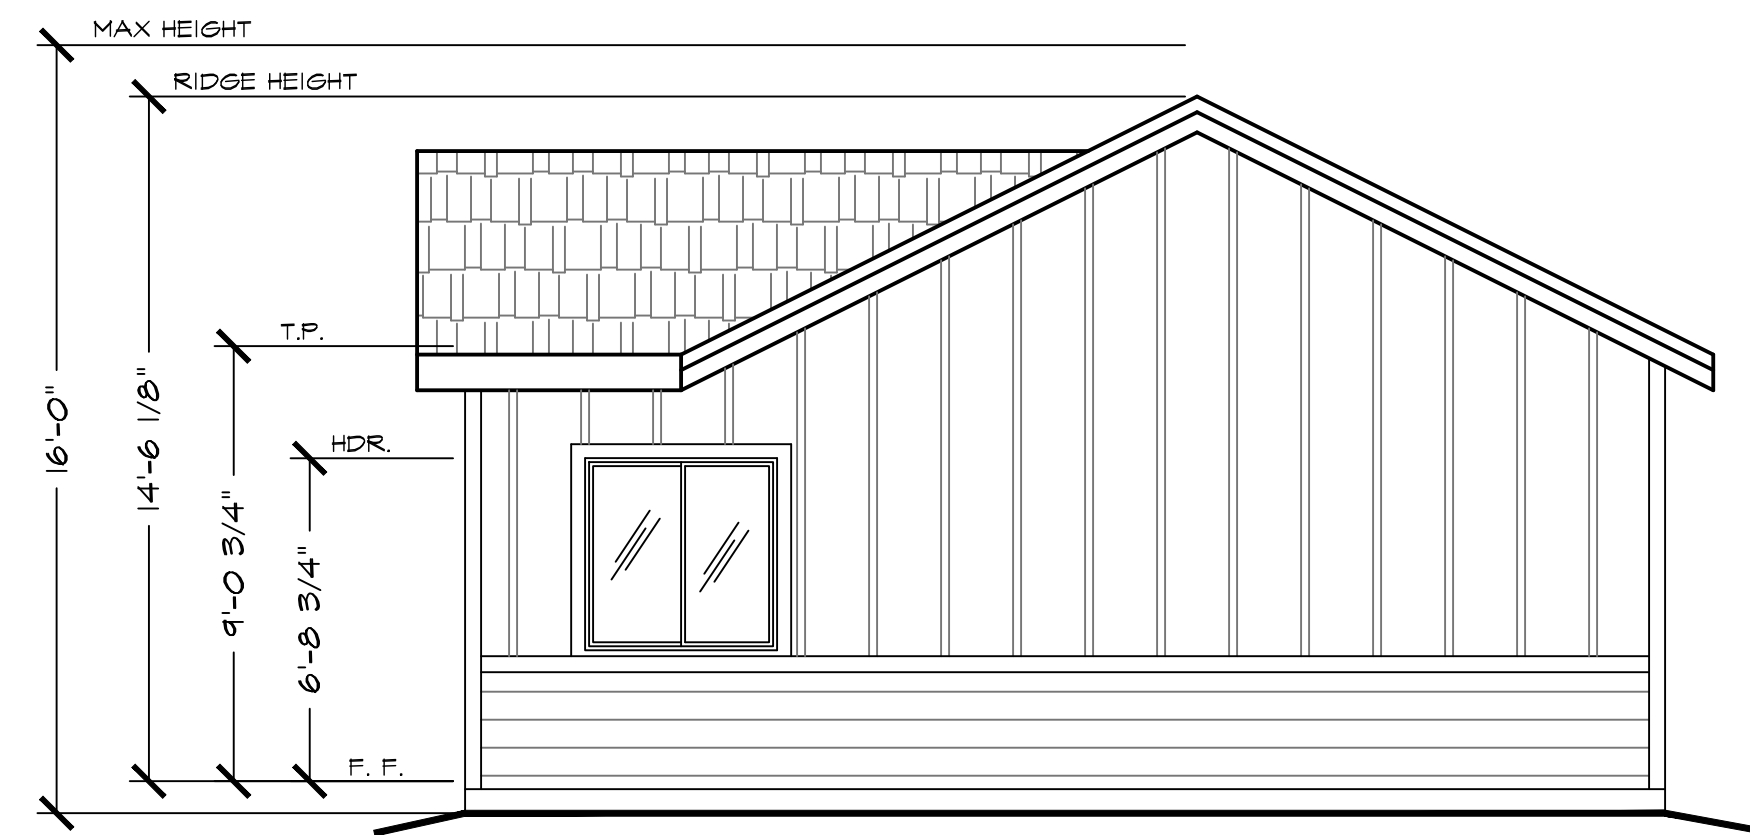

RIGHT ELEVATION - MANZANITA
1/4" = 1'-0"

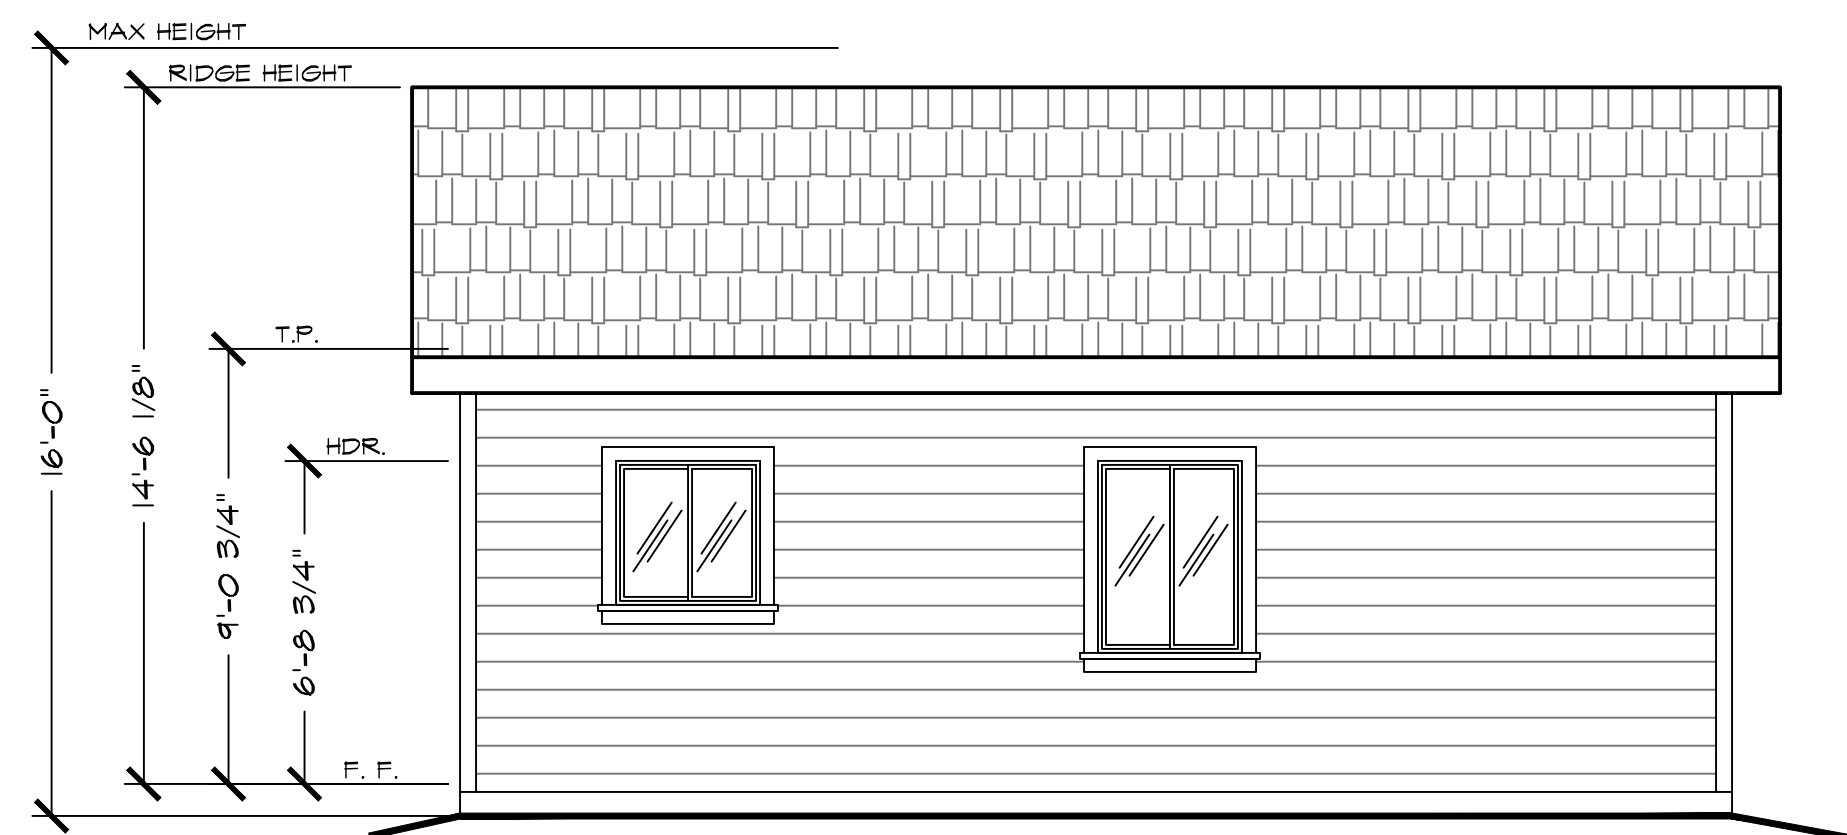

REAR ELEVATION - MANZANITA
1/4" = 1'-0"

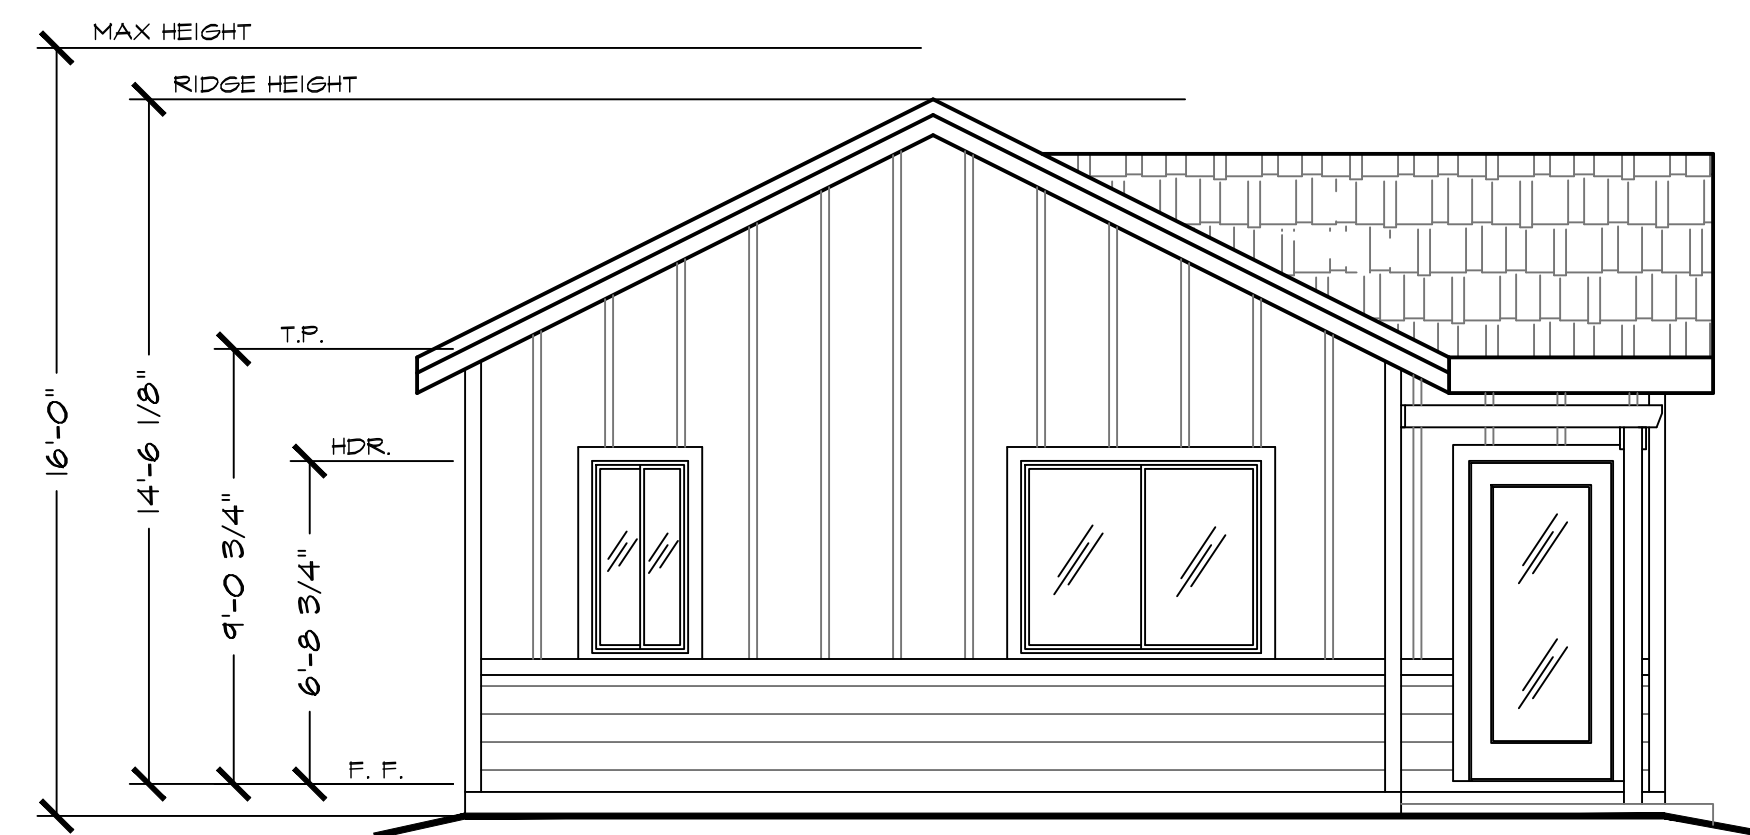

LEFT ELEVATION - MANZANITA
1/4" = 1'-0"

General Notes


JACKSON AND SANDS ENGINEERING HAS PROVIDED THESE PLANS SOLELY FOR THE USE FOR THE PROJECT SPECIFIED ON THESE PLANS & DOES NOT REPRESENT THAT THESE PLANS ARE SUITABLE FOR ANY OTHER SITE WEATHER MODIFIED OR NOT.



JACKSON & SANDS ENGINEERING, INC.
1250 EAST AVE #25
CHICO, CA 95926
(530)521-5415

JACKSON & SANDS ENGINEERING, INC.

No.	Revision/Issue	Date

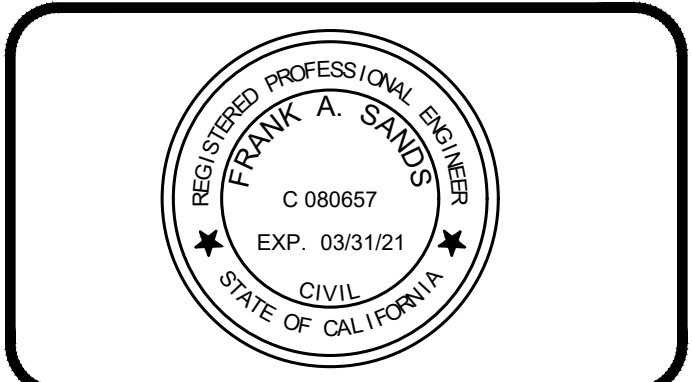


599 SF ADU

Project #-###	Sheet A#
Date 01/01/20	
Scale AS NOTED	


ELEVATIONS




HOOKER OAK

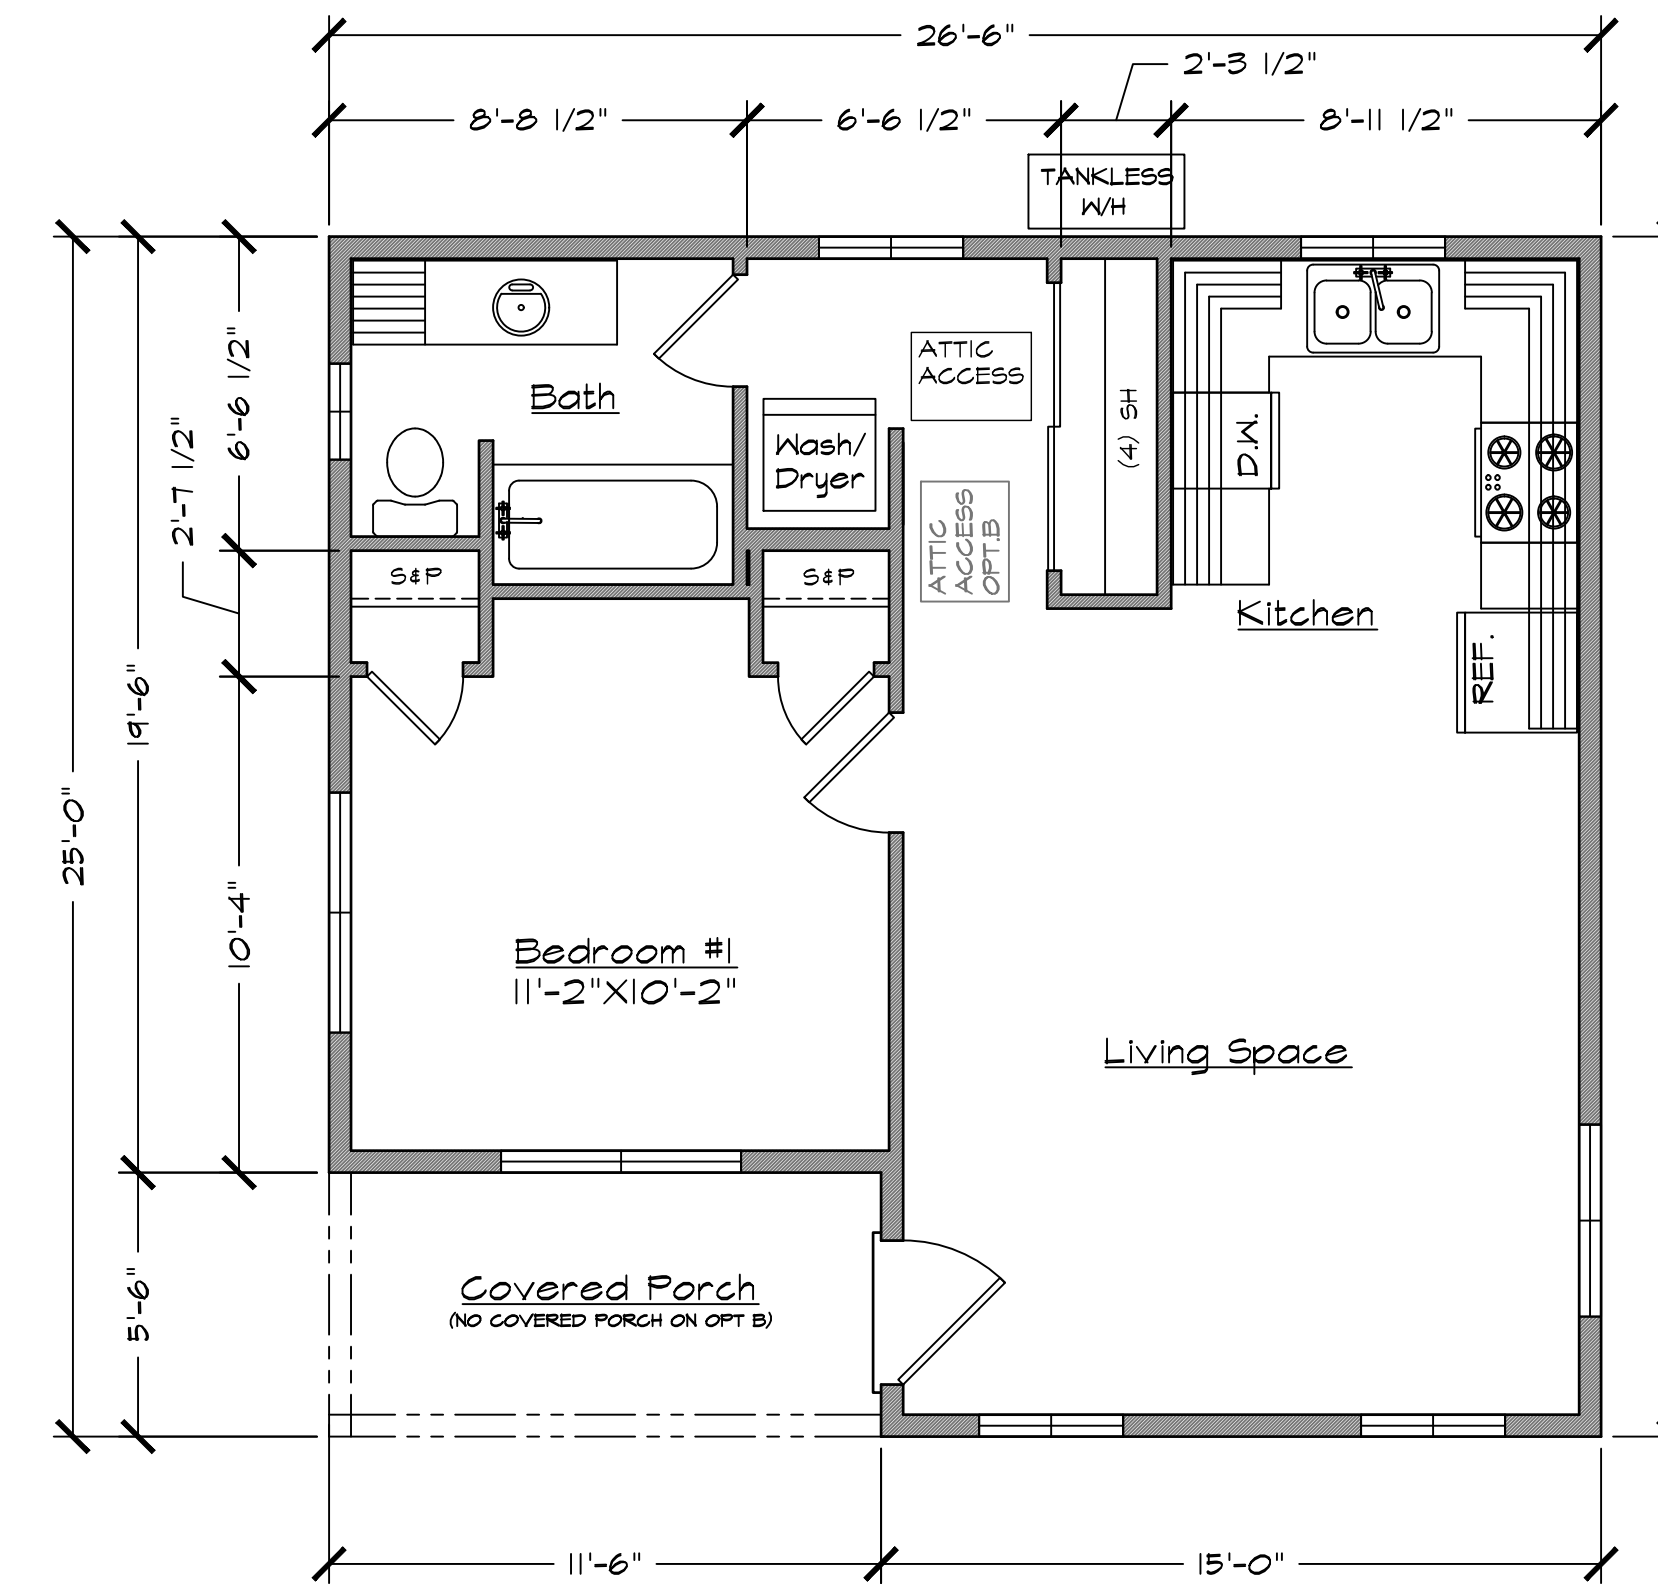


FLOOR PLAN | 1 BED, 1 BATH
599 SQ. FT. | 1/4" = 1'-0"

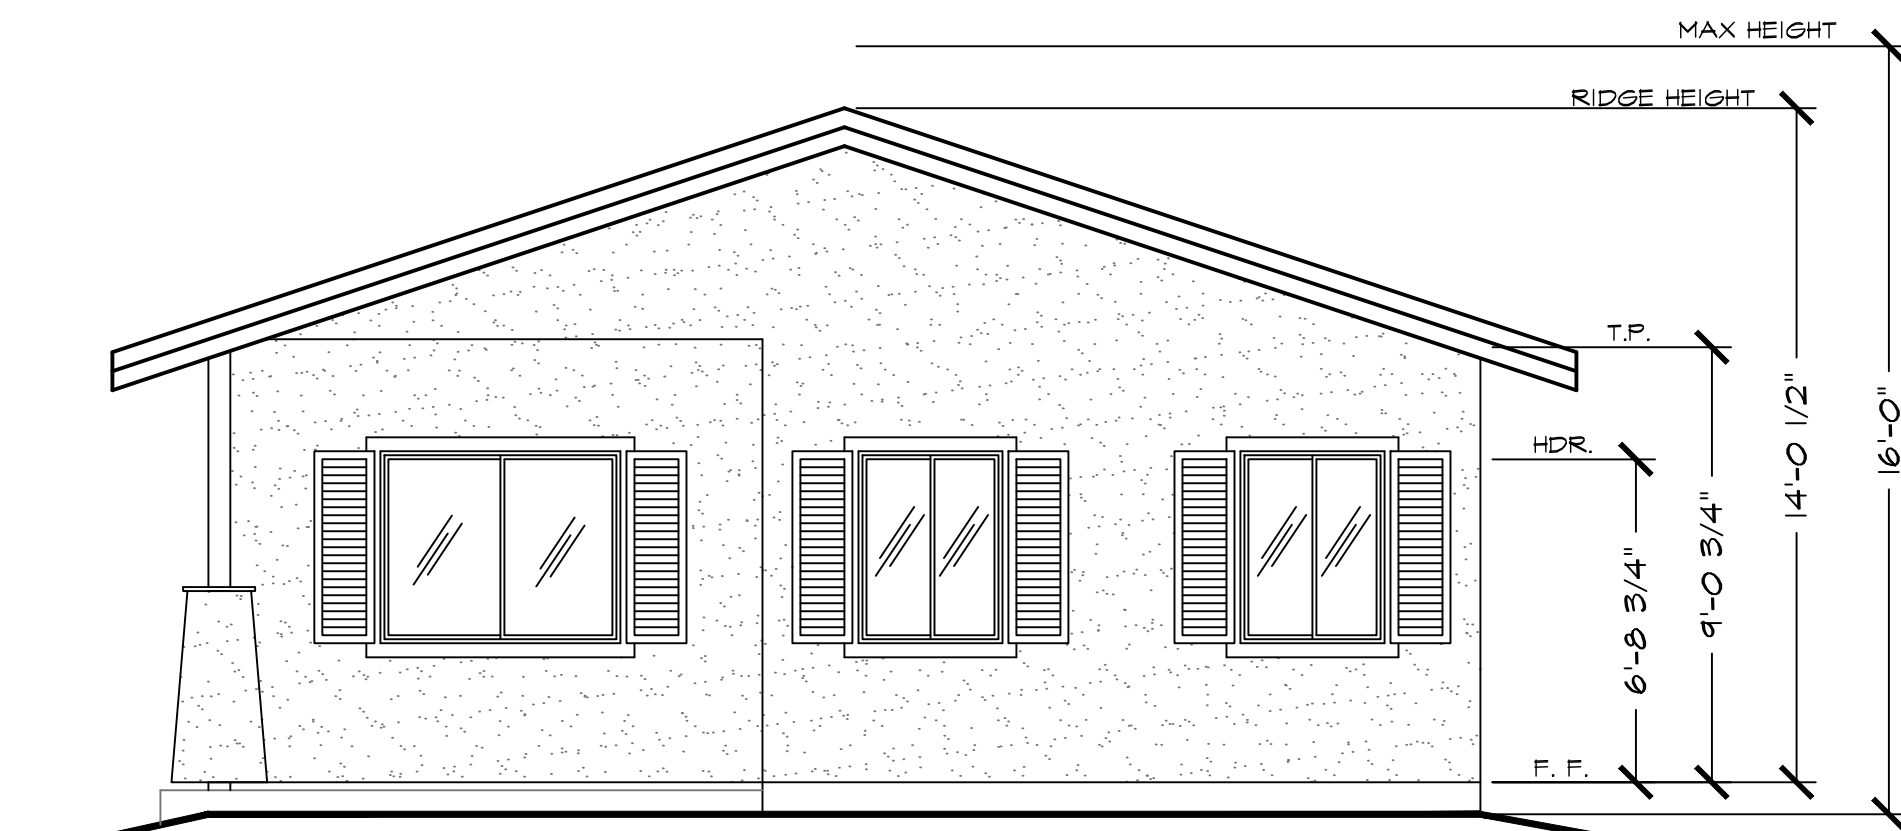


FRONT ELEVATION - HOOKER OAK
1/4" = 1'-0"

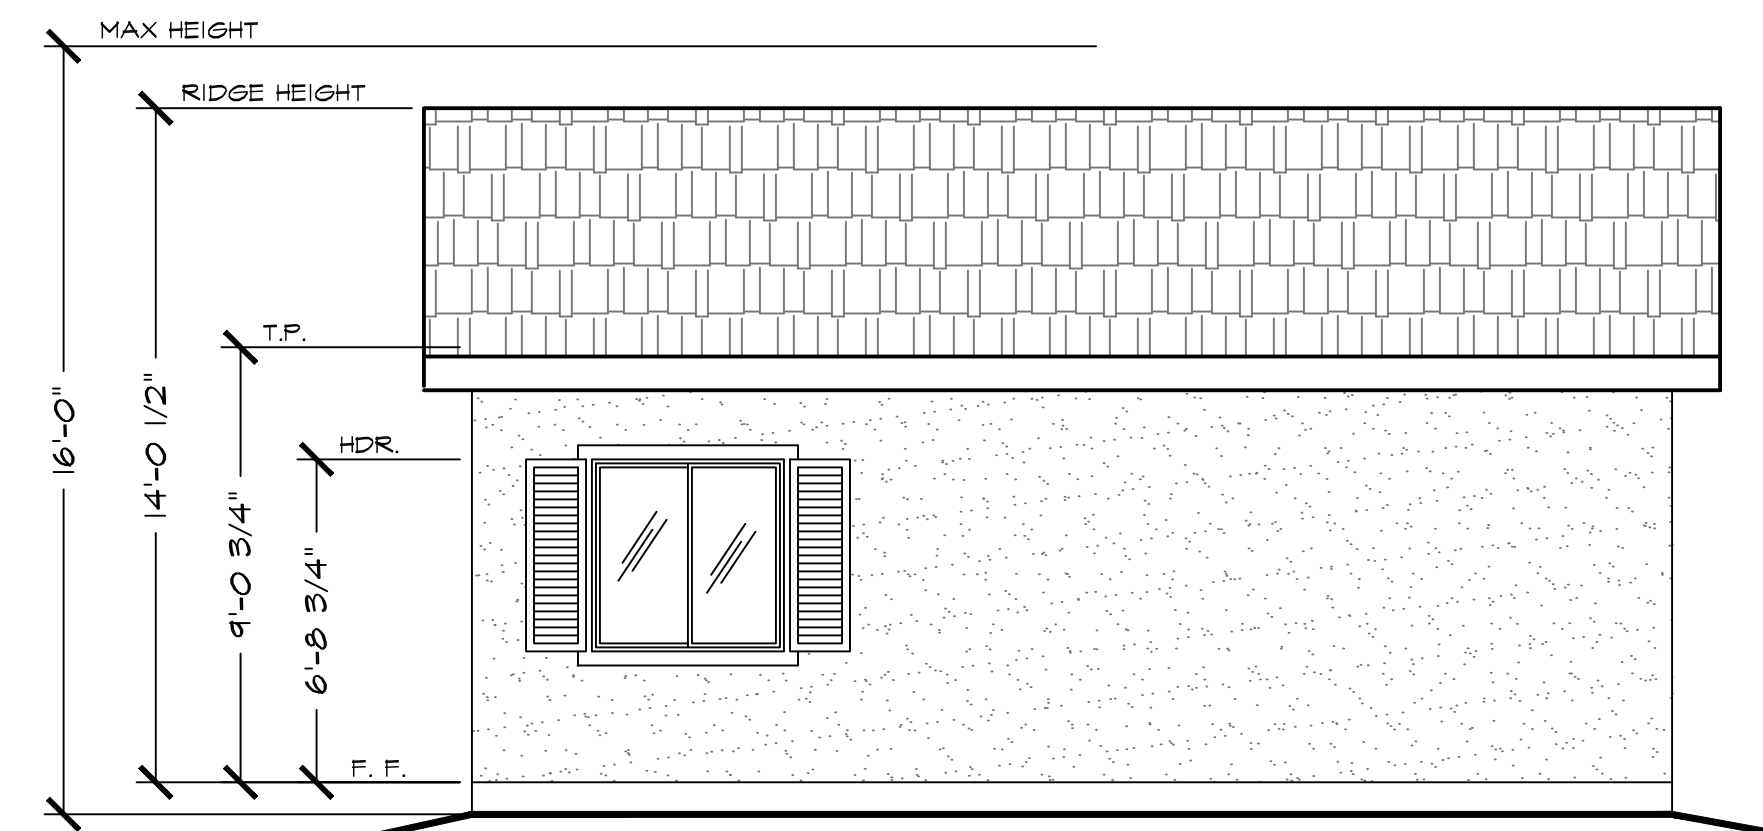

RIGHT ELEVATION - HOOKER OAK
1/4" = 1'-0"

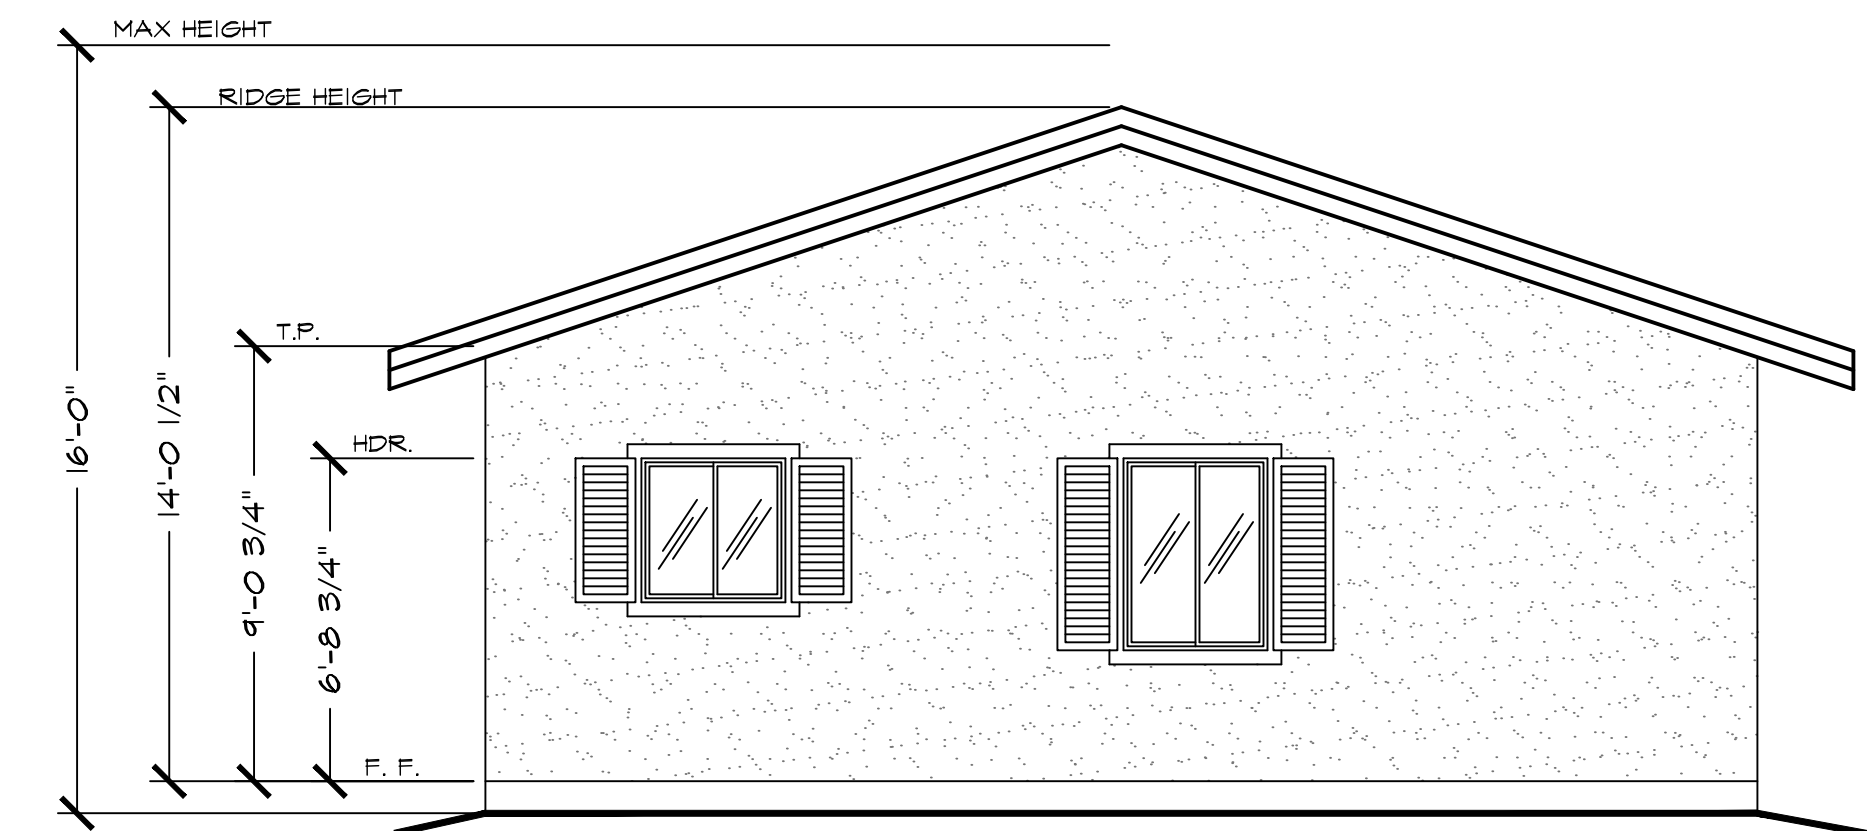

REAR ELEVATION - HOOKER OAK
1/4" = 1'-0"

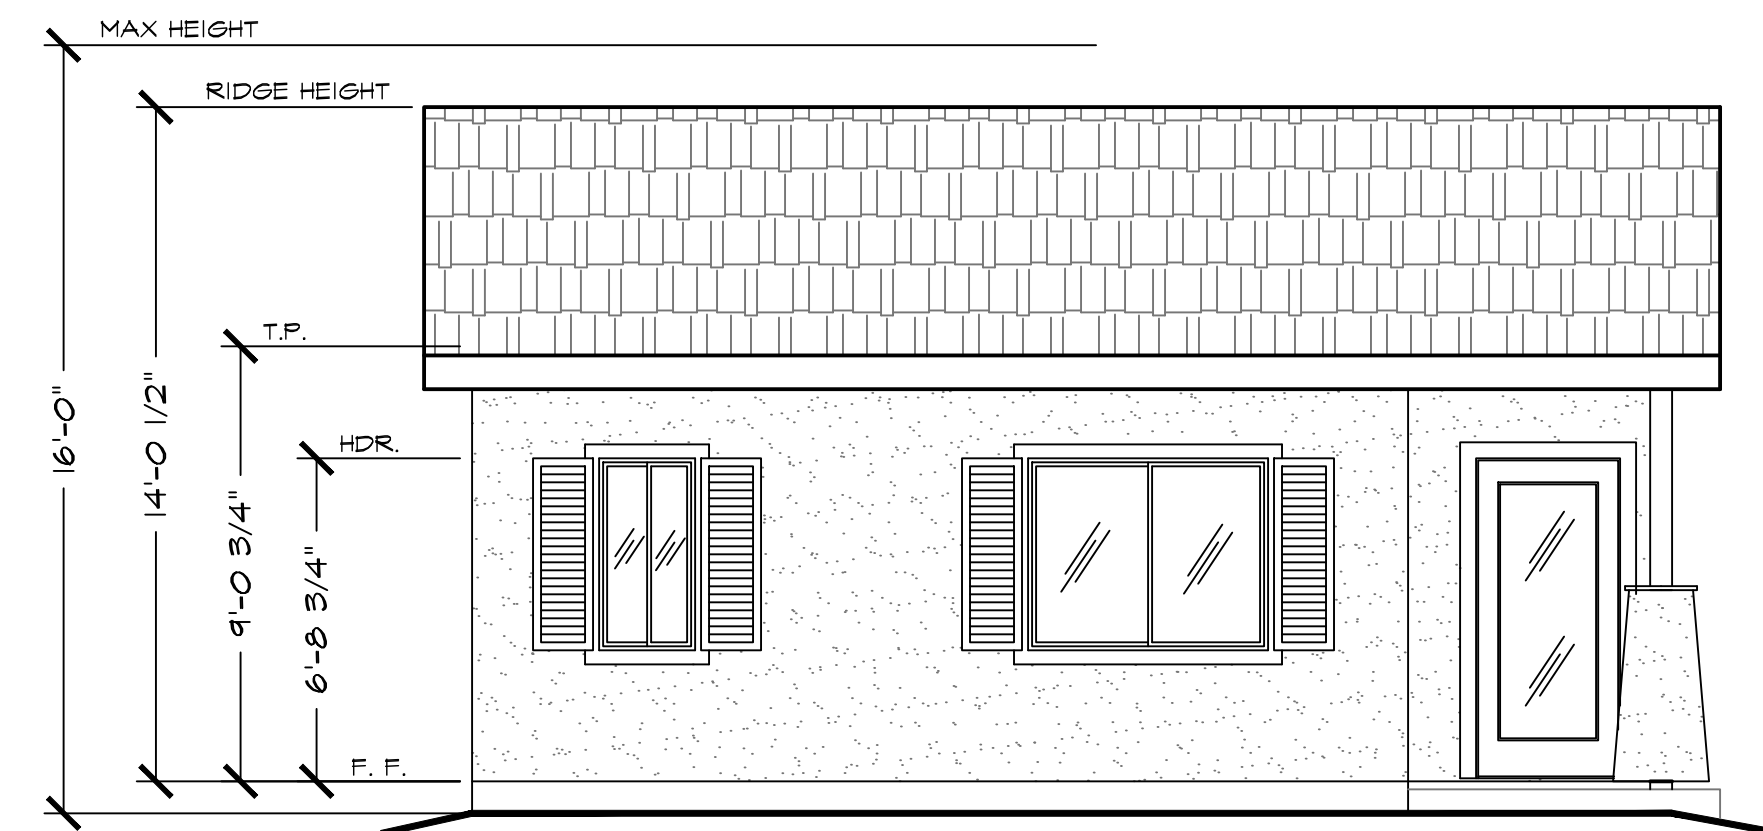

LEFT ELEVATION - HOOKER OAK
1/4" = 1'-0"

General Notes


JACKSON AND SANDS ENGINEERING HAS PROVIDED THESE PLANS SOLELY FOR THE USE FOR THE PROJECT SPECIFIED ON THESE PLANS & DOES NOT REPRESENT THAT THESE PLANS ARE SUITABLE FOR ANY OTHER SITE WEATHER MODIFIED OR NOT.



JACKSON & SANDS ENGINEERING, INC.
1250 EAST AVE #25
CHICO, CA 95926
(530)521-5415

JACKSON & SANDS ENGINEERING, INC.

No.	Revision/Issue	Date

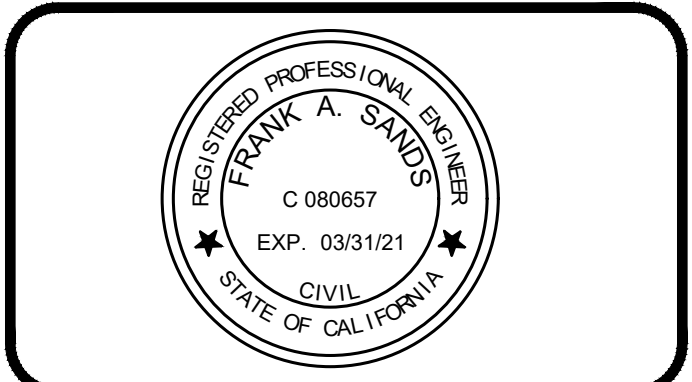


599 SF ADU

Project #	####	Sheet	A#
Date	01/01/20	AS NOTED	
Scale	AS NOTED		


ELEVATIONS




OLEANDER

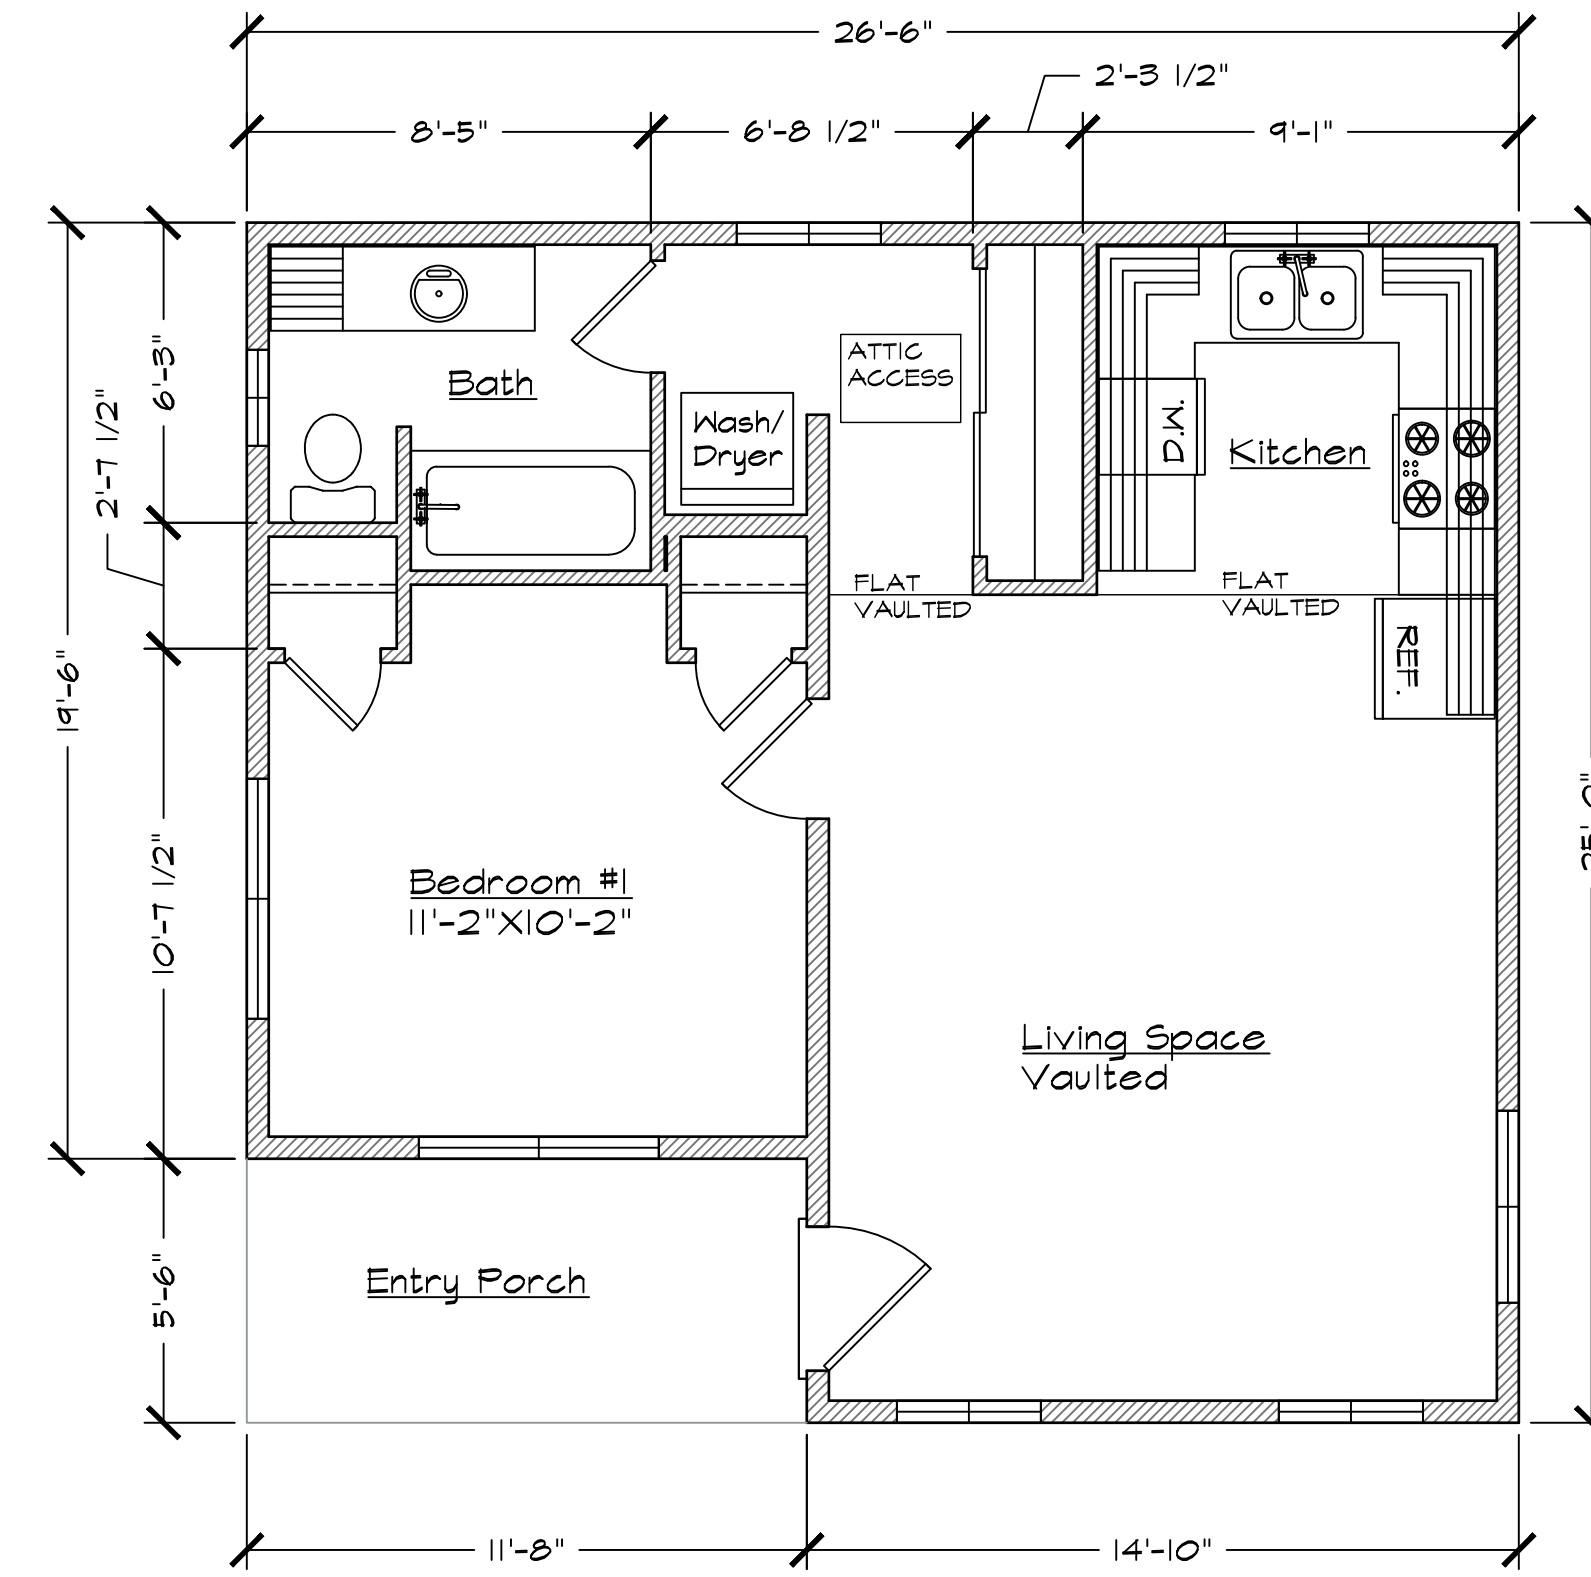


FLOOR PLAN | 1 BED, 1 BATH
599 SQ. FT. | 1/4" = 1'-0"

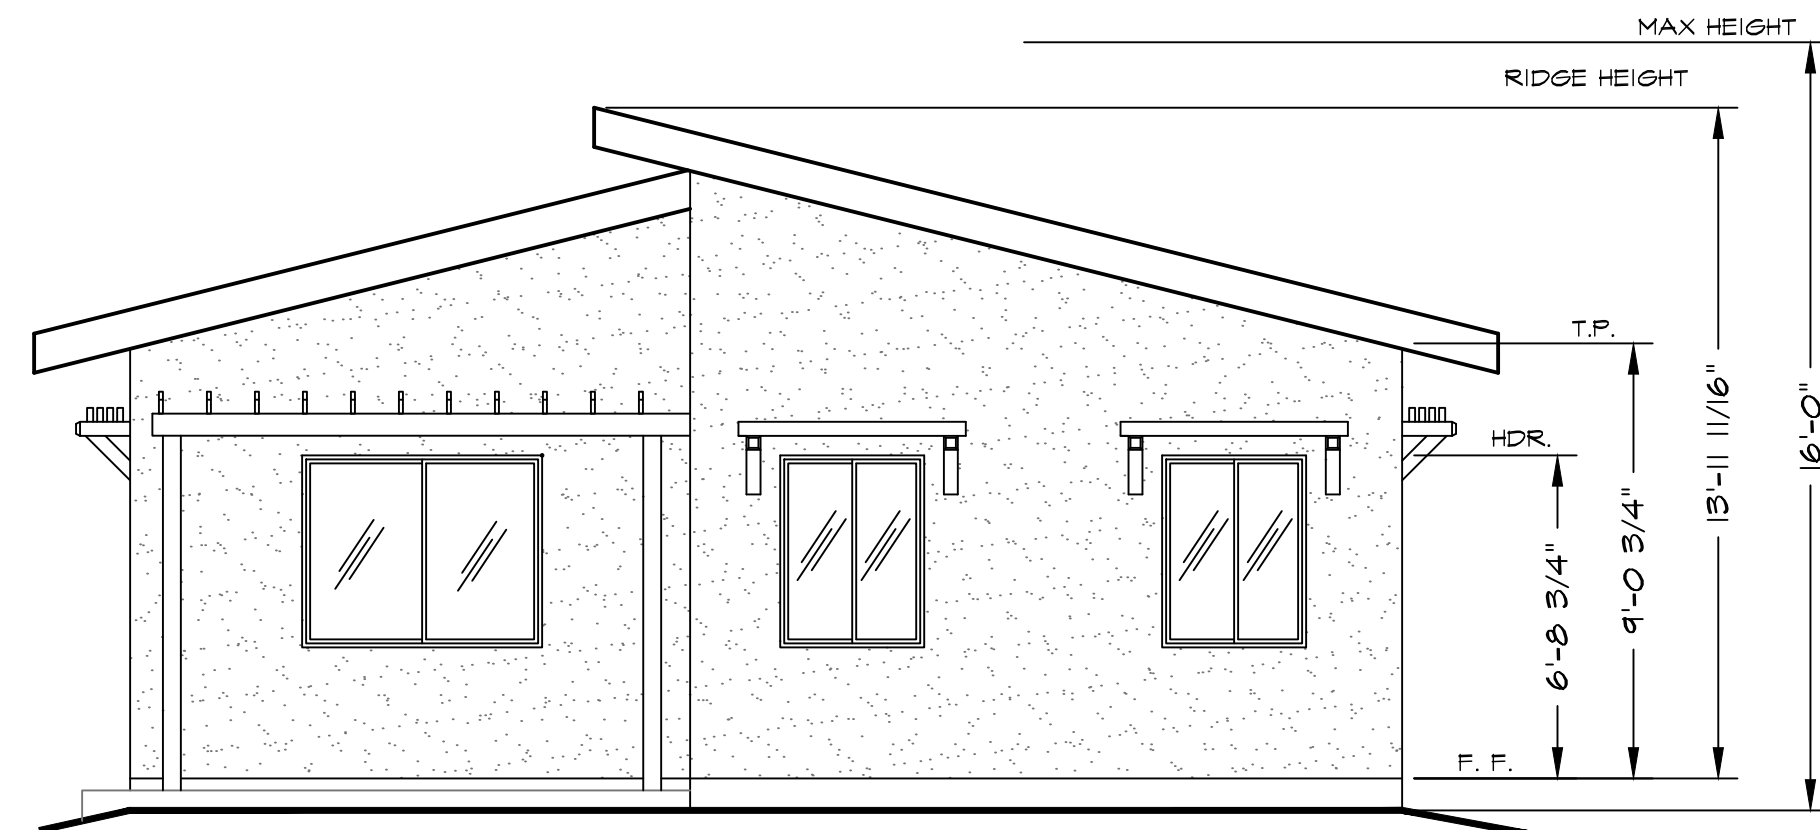


FRONT ELEVATION - OLEANDER
1/4" = 1'-0"

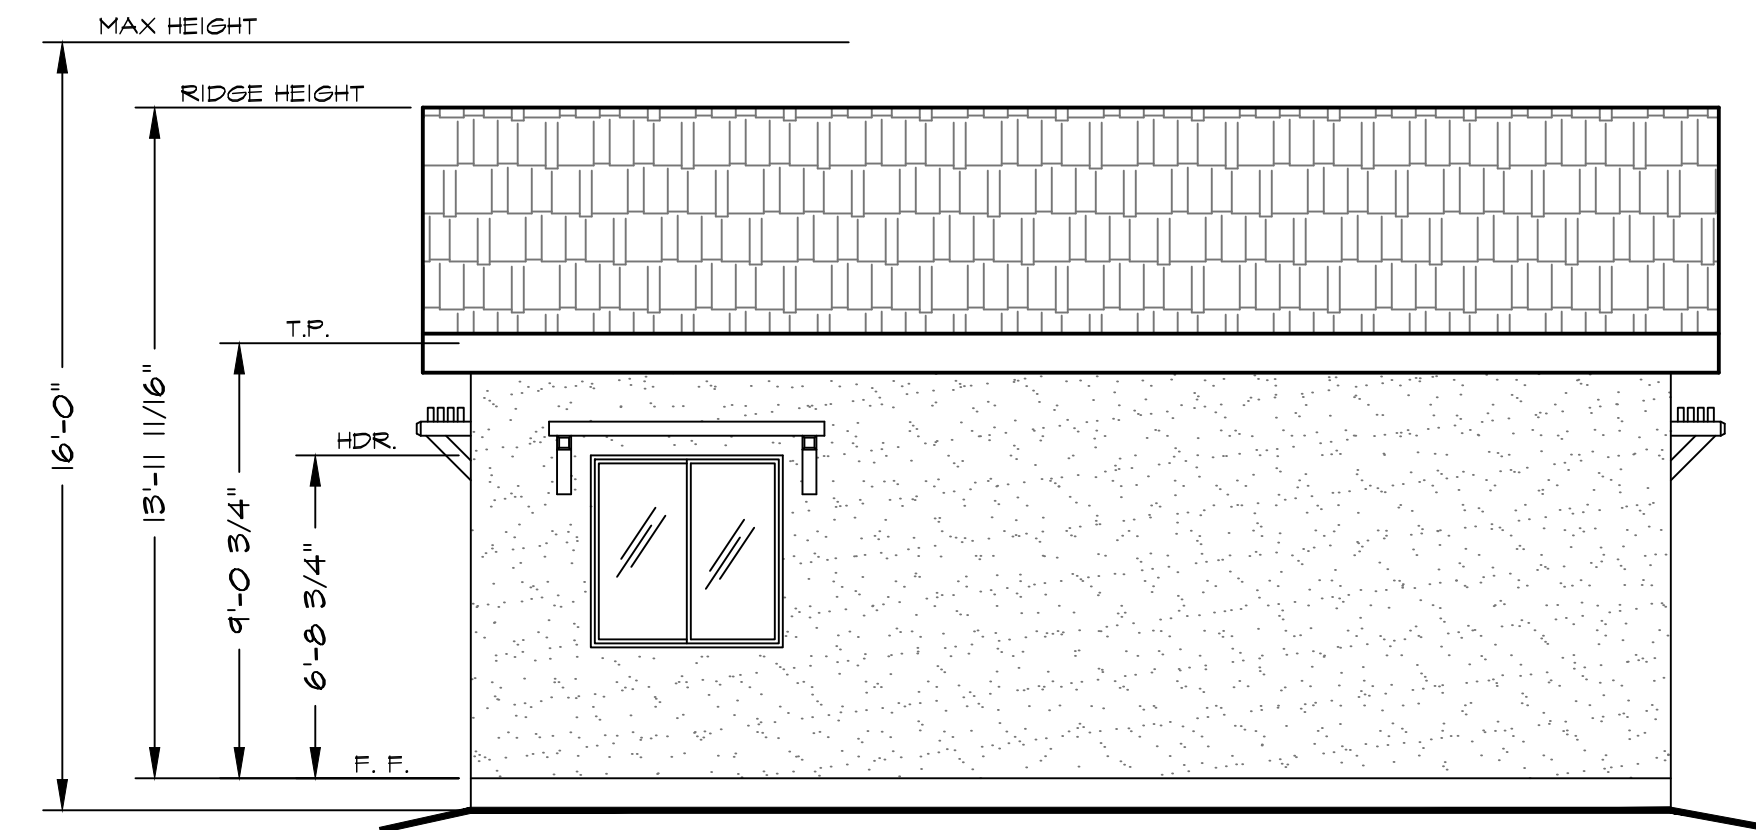

RIGHT ELEVATION - OLEANDER
1/4" = 1'-0"

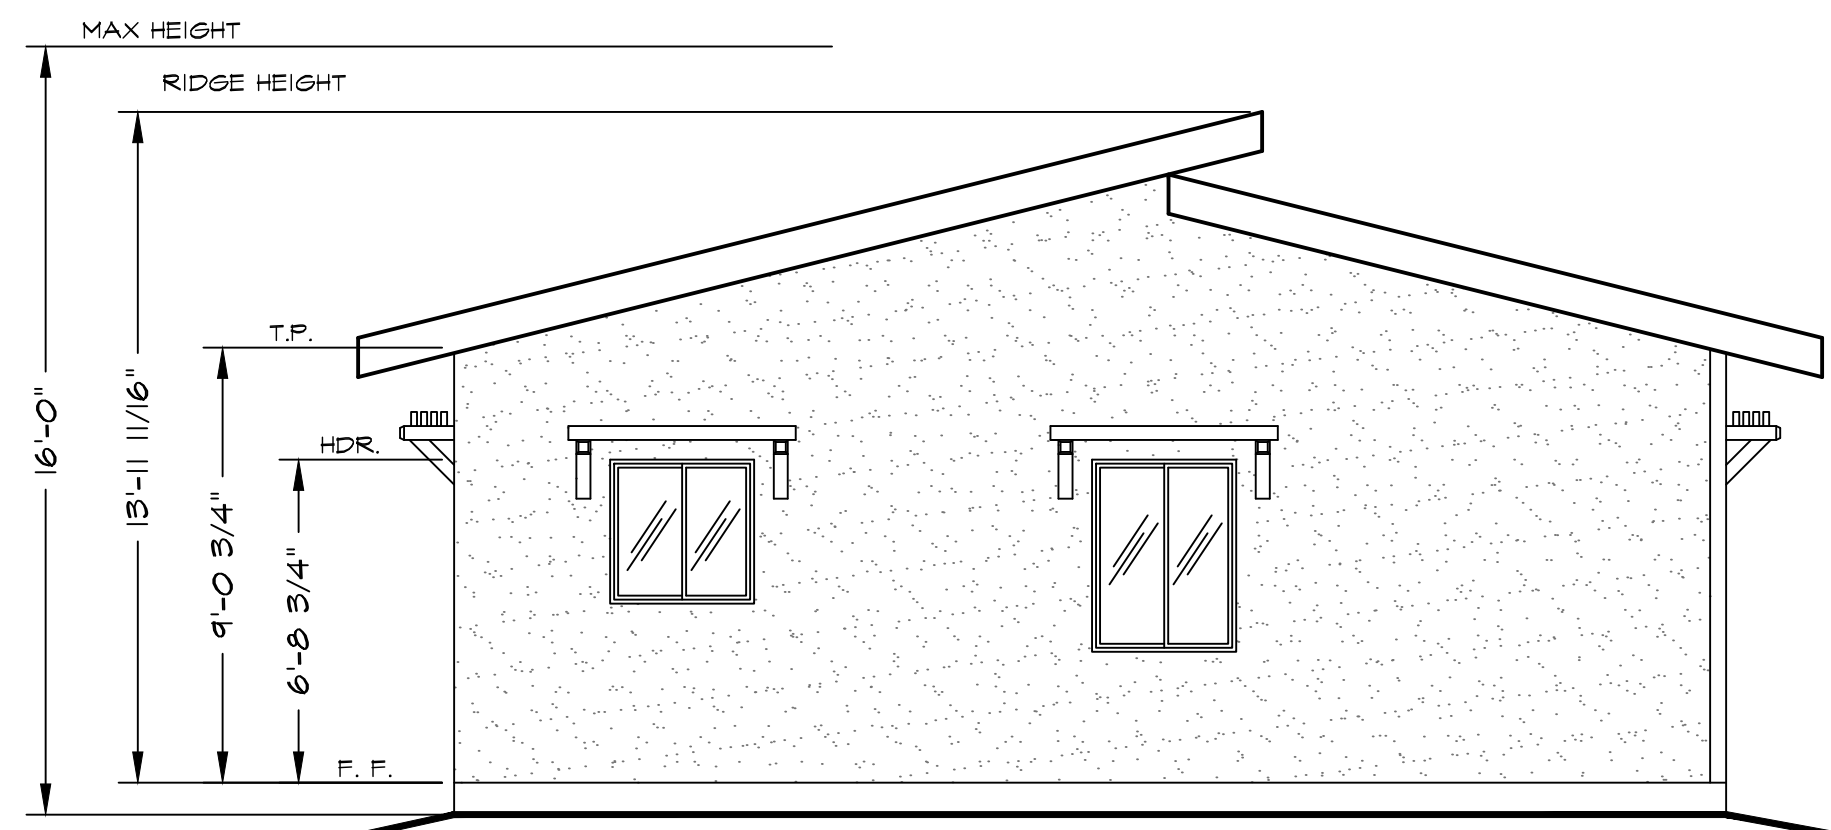

REAR ELEVATION - OLEANDER
1/4" = 1'-0"

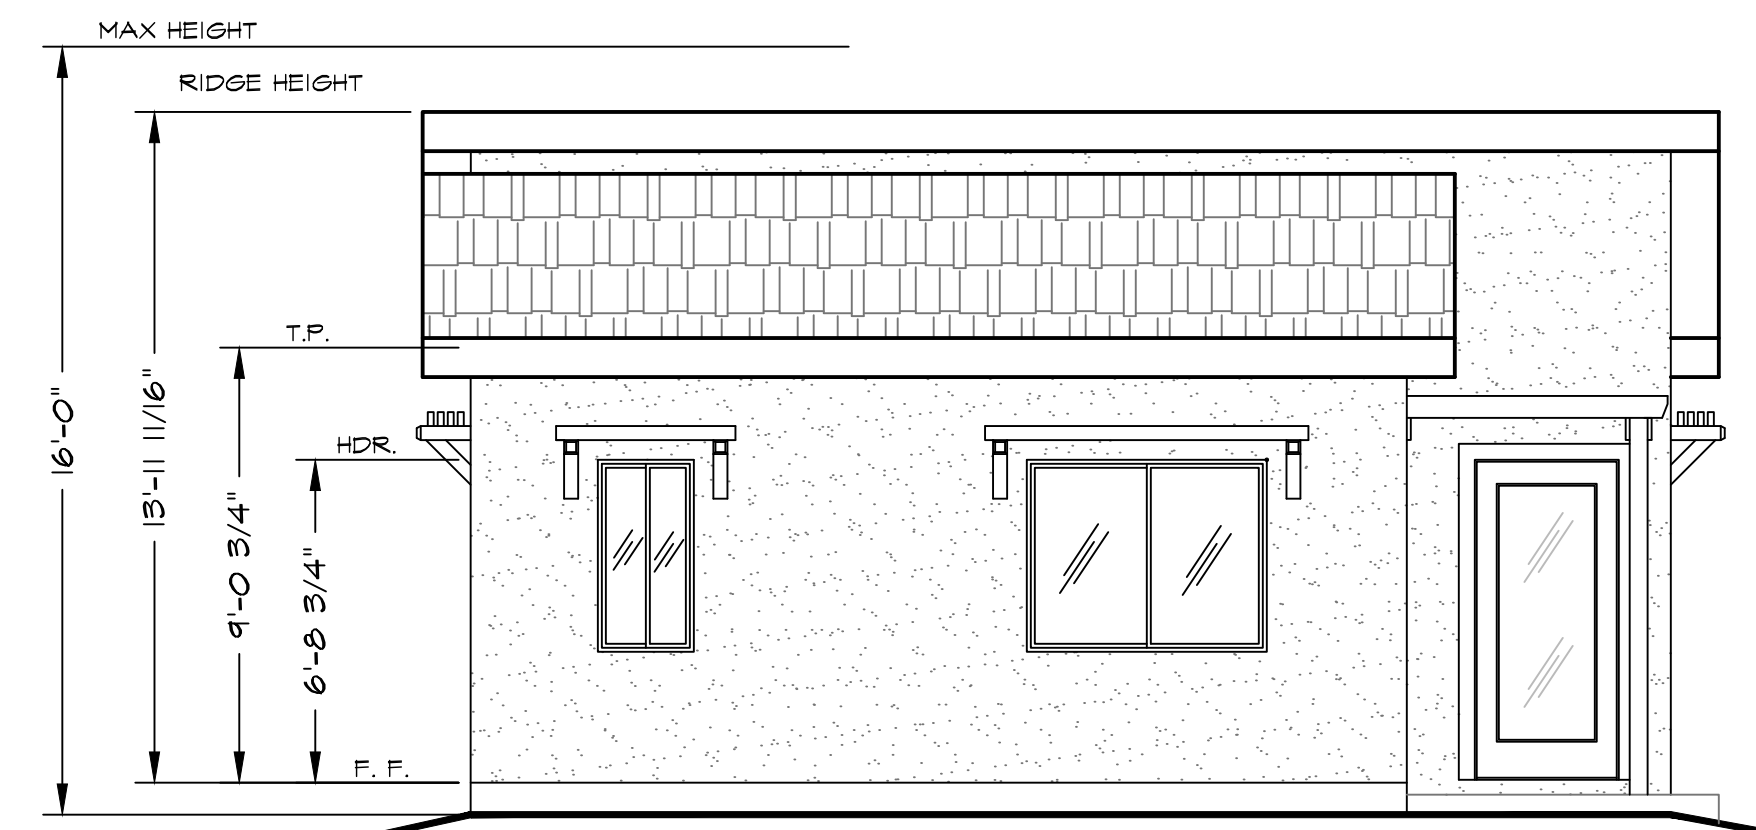

LEFT ELEVATION - OLEANDER
1/4" = 1'-0"

General Notes

JACKSON AND SANDS ENGINEERING HAS PROVIDED THESE PLANS SOLELY FOR THE USE FOR THE PROJECT SPECIFIED ON THESE PLANS & DOES NOT REPRESENT THAT THESE PLANS ARE SUITABLE FOR ANY OTHER SITE WEATHER MODIFIED OR NOT.



JACKSON & SANDS ENGINEERING, INC.
1250 EAST AVE #25
CHICO, CA 95926
(530) 521-5415

No.	Revision/Issue	Date




599 SF ADU
SHED ROOF

Project #-###	Sheet A#
Date 01/01/20	
Scale AS NOTED	

ELEVATIONS




SYCAMORE

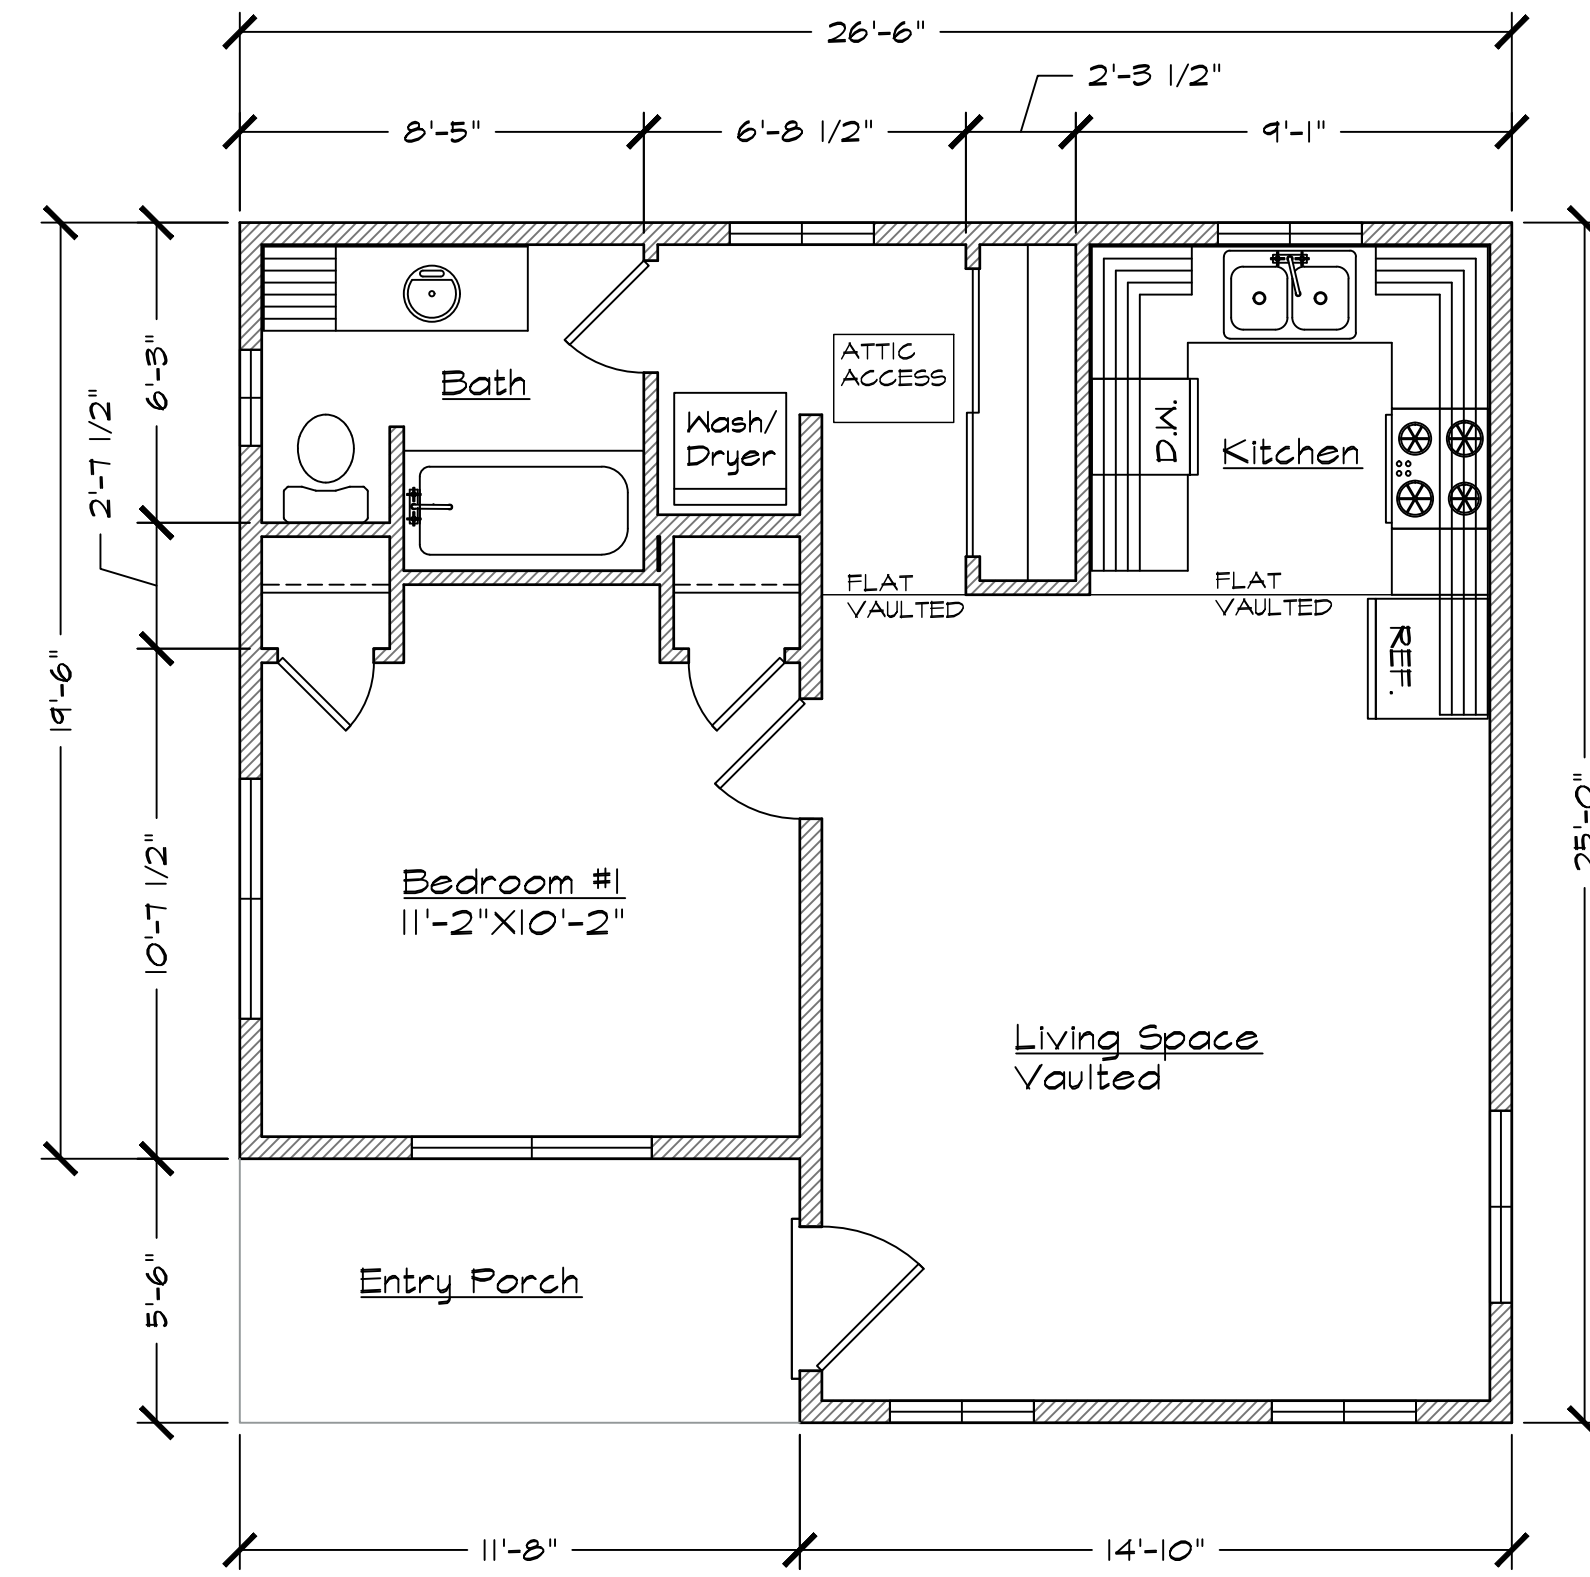


FLOOR PLAN | 1 BED, 1 BATH

599 SQ. FT. 1/4" = 1'-0"

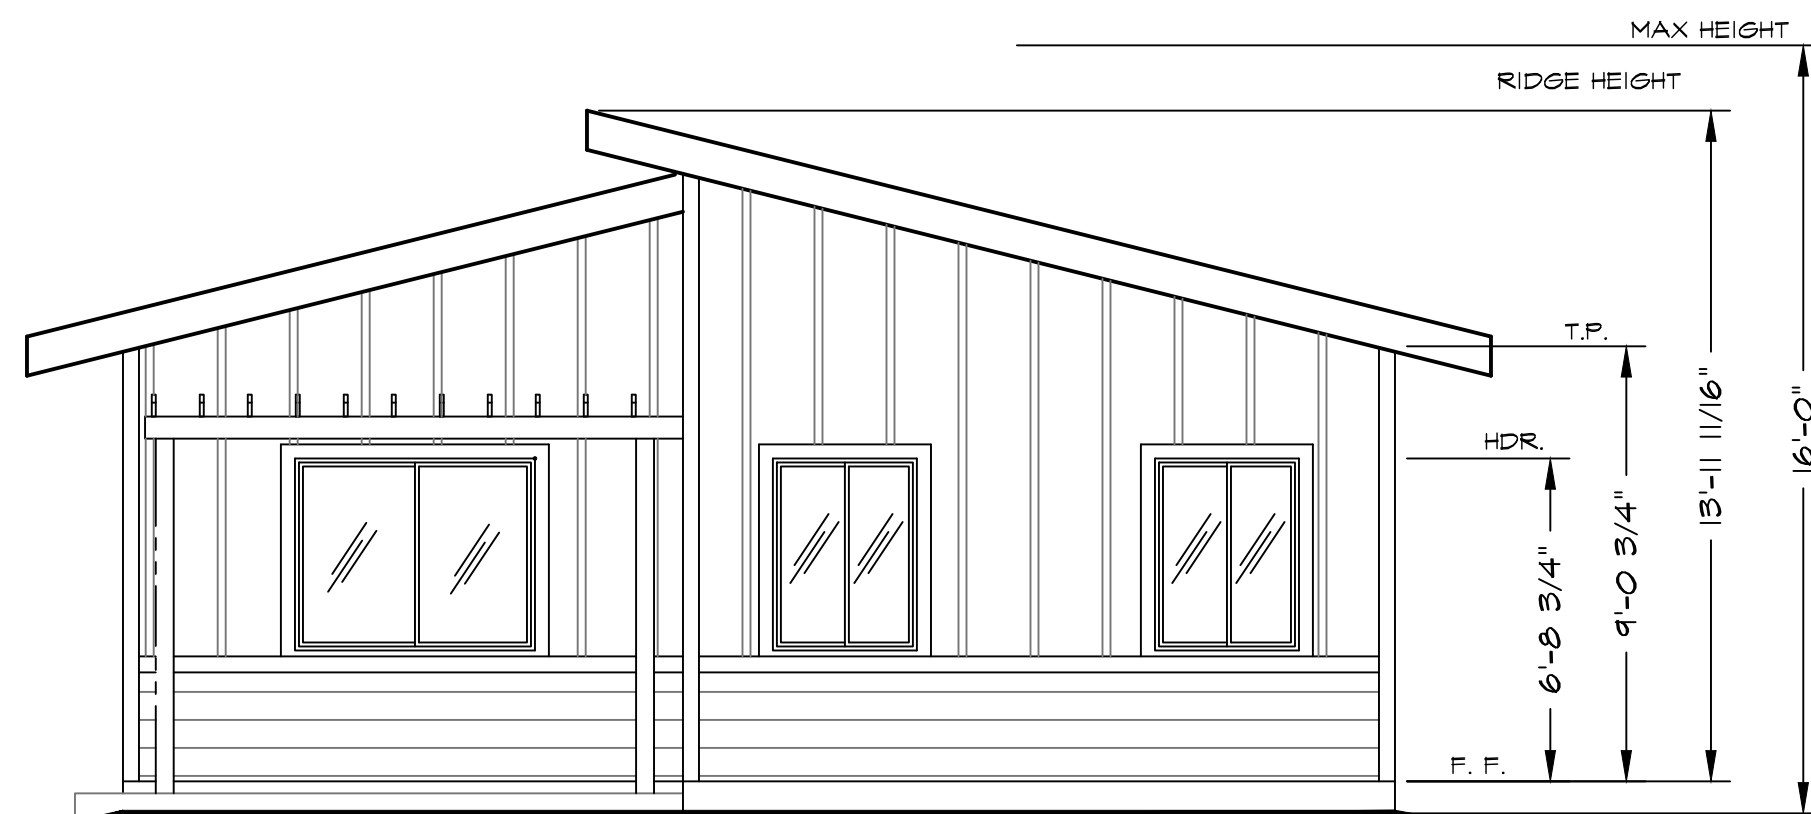


FRONT ELEVATION - SYCAMORE

1/4" = 1'-0"

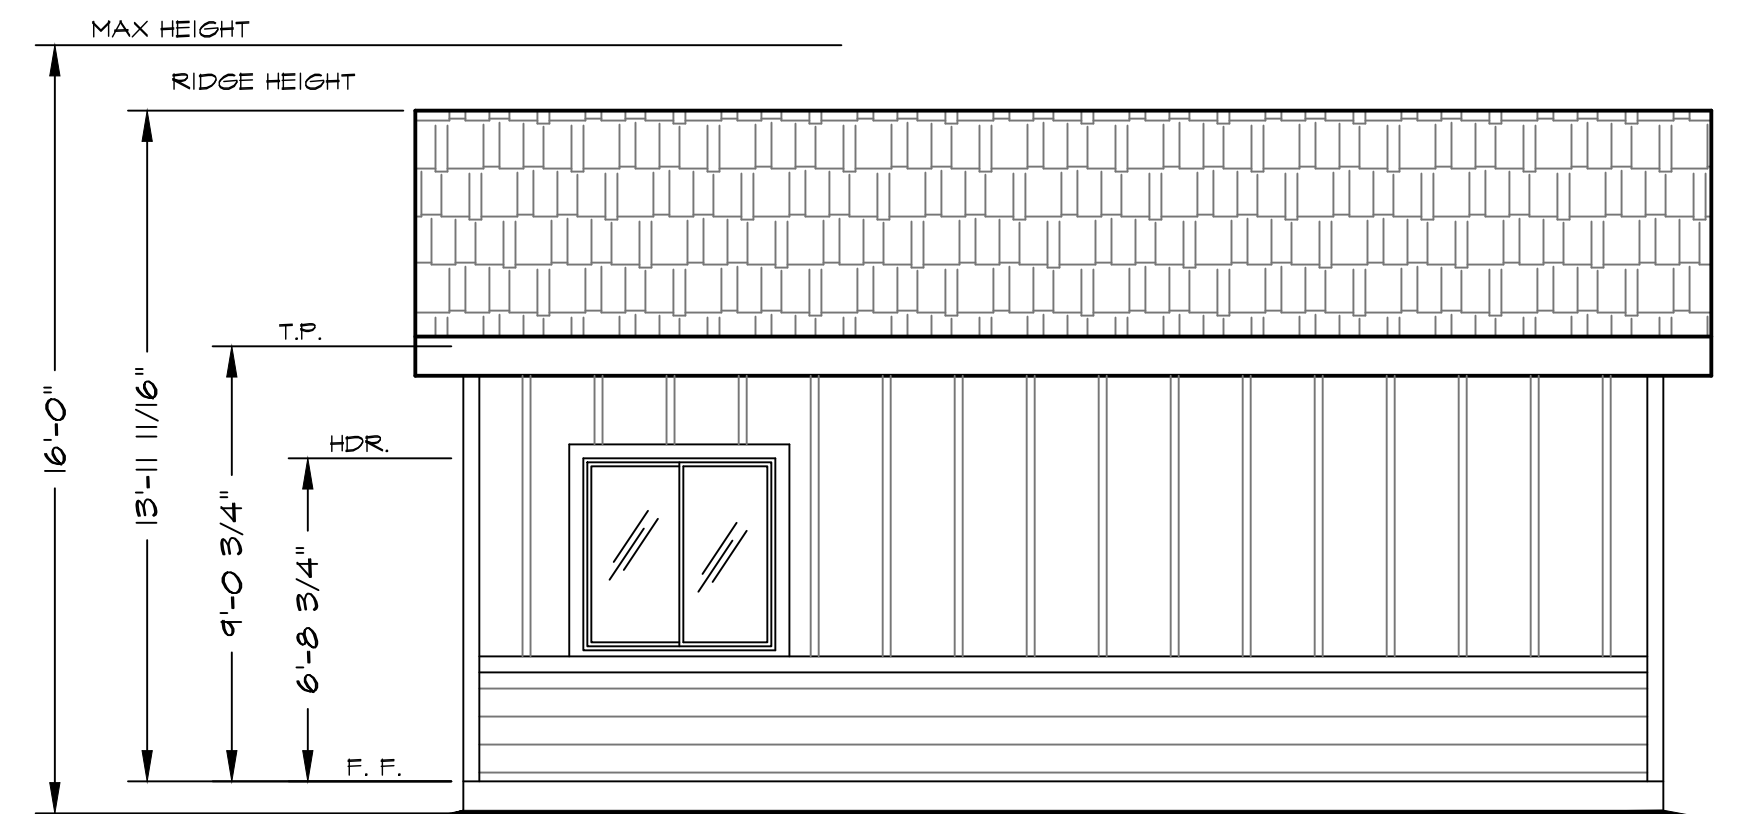


RIGHT ELEVATION - SYCAMORE

1/4" = 1'-0"

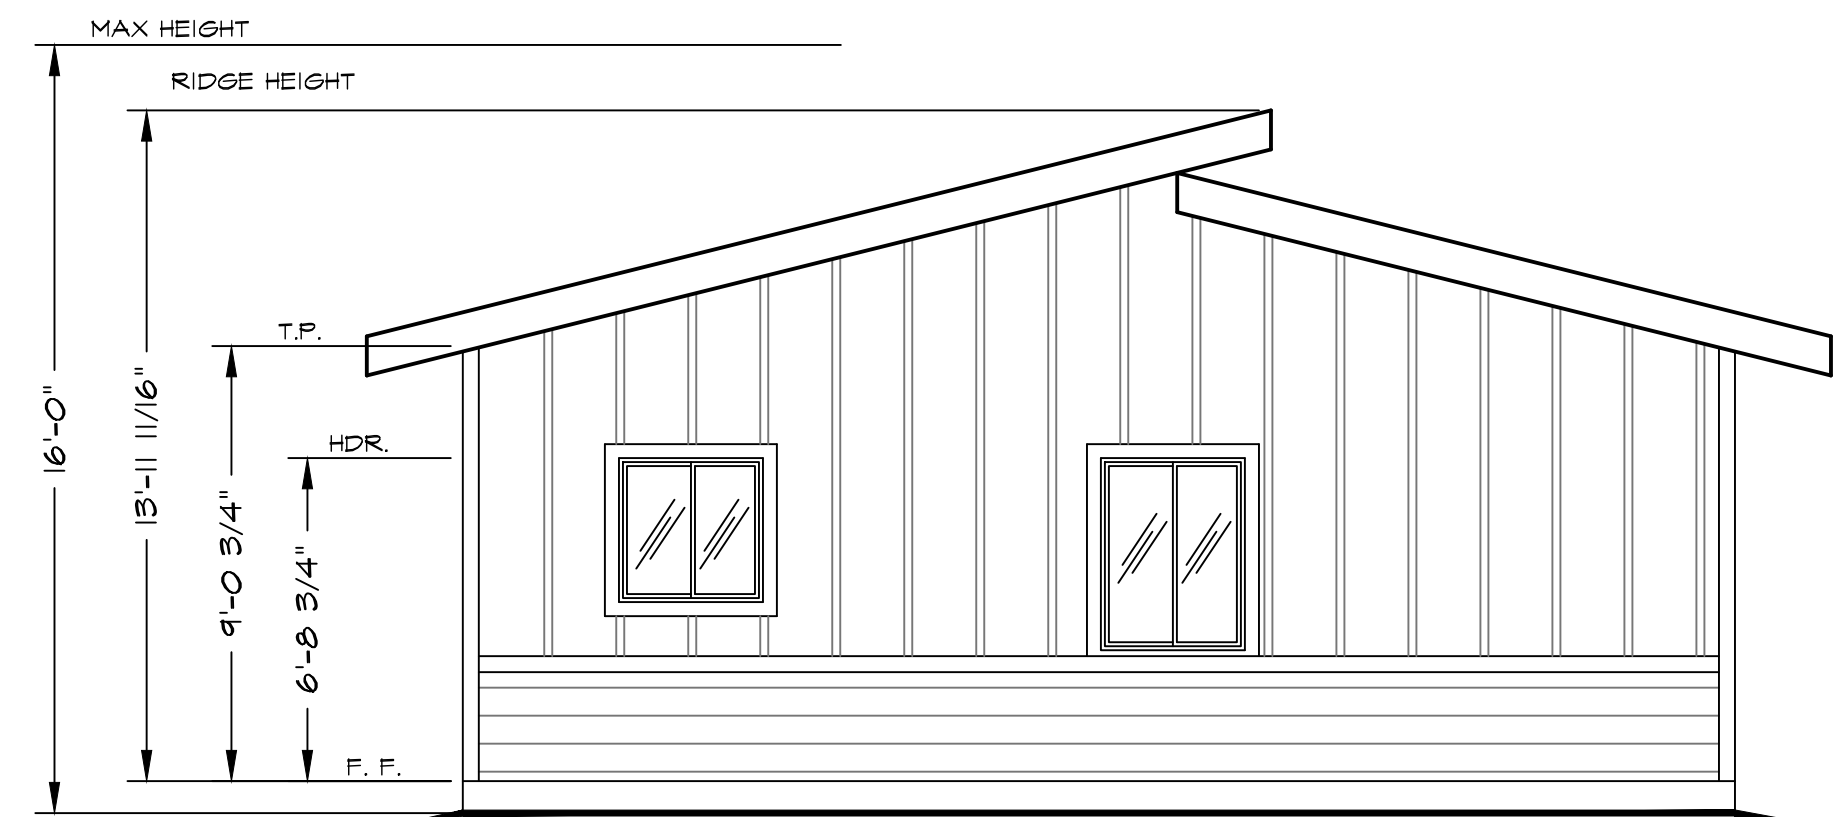

REAR ELEVATION - SYCAMORE

1/4" = 1'-0"

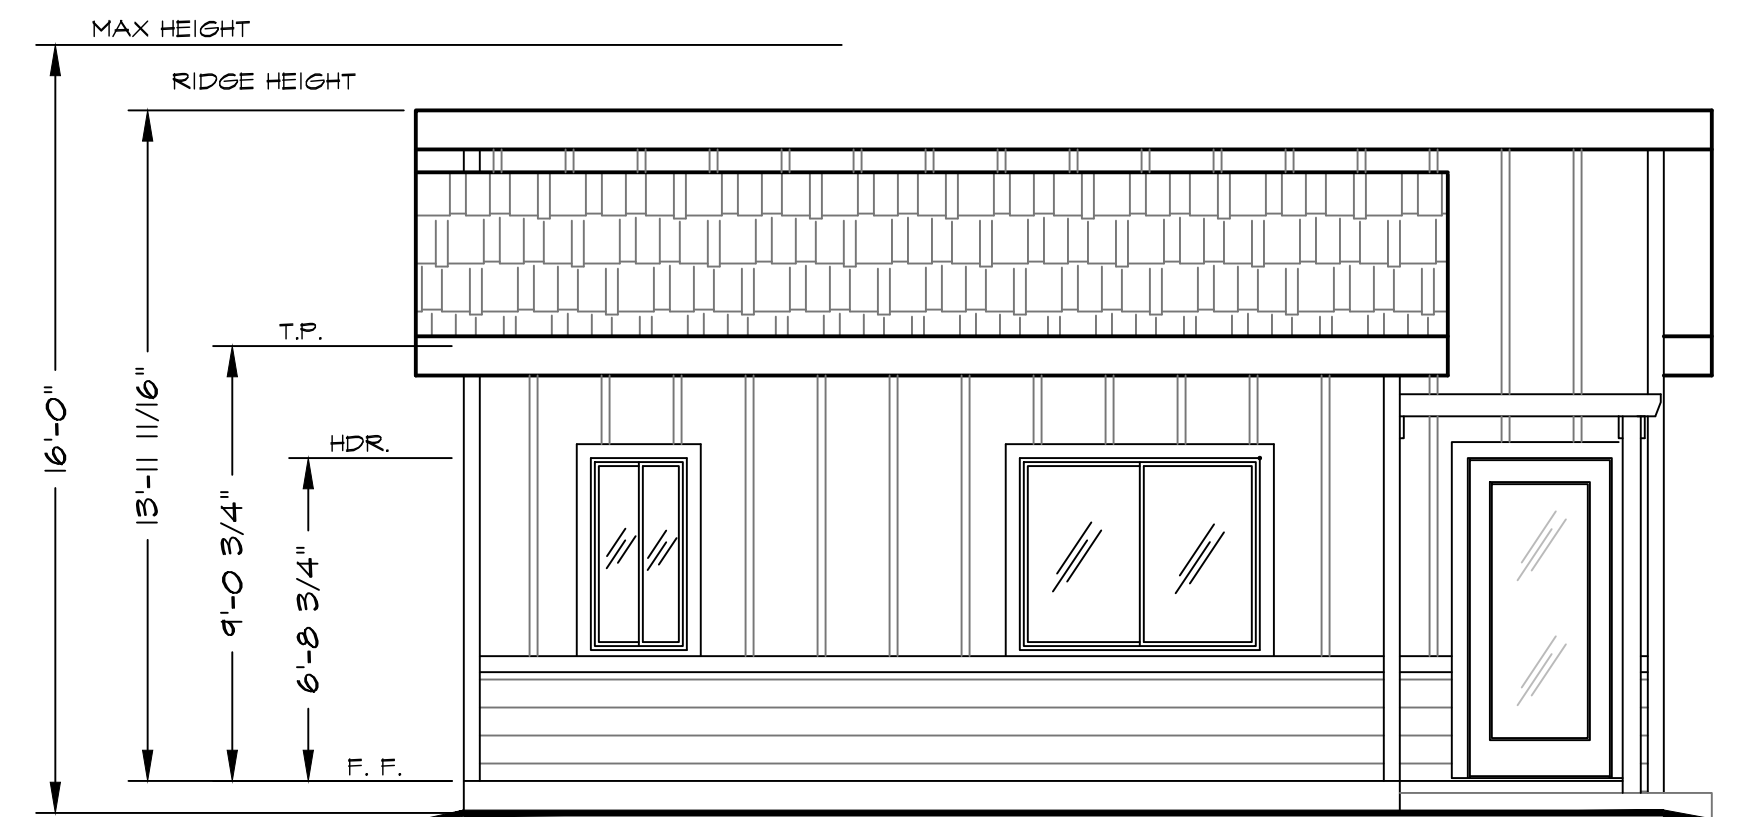

LEFT ELEVATION - SYCAMORE

1/4" = 1'-0"

General Notes

JACKSON AND SANDS ENGINEERING HAS PROVIDED THESE PLANS SOLELY FOR THE USE FOR THE PROJECT SPECIFIED ON THESE PLANS & DOES NOT REPRESENT THAT THESE PLANS ARE SUITABLE FOR ANY OTHER SITE WEATHER MODIFIED OR NOT.



JACKSON & SANDS ENGINEERING, INC.
 JACKSON & SANDS ENGINEERING, INC.
 1250 EAST AVE #25
 CHICO, CA 95926
 ENGINEERING, INC. (530) 521-5415

No.	Revision/Issue	Date




599 SF ADU
 SHED ROOF

Project #-###	Sheet A#
Date 01/01/20	
Scale AS NOTED	


ELEVATIONS




BARBER

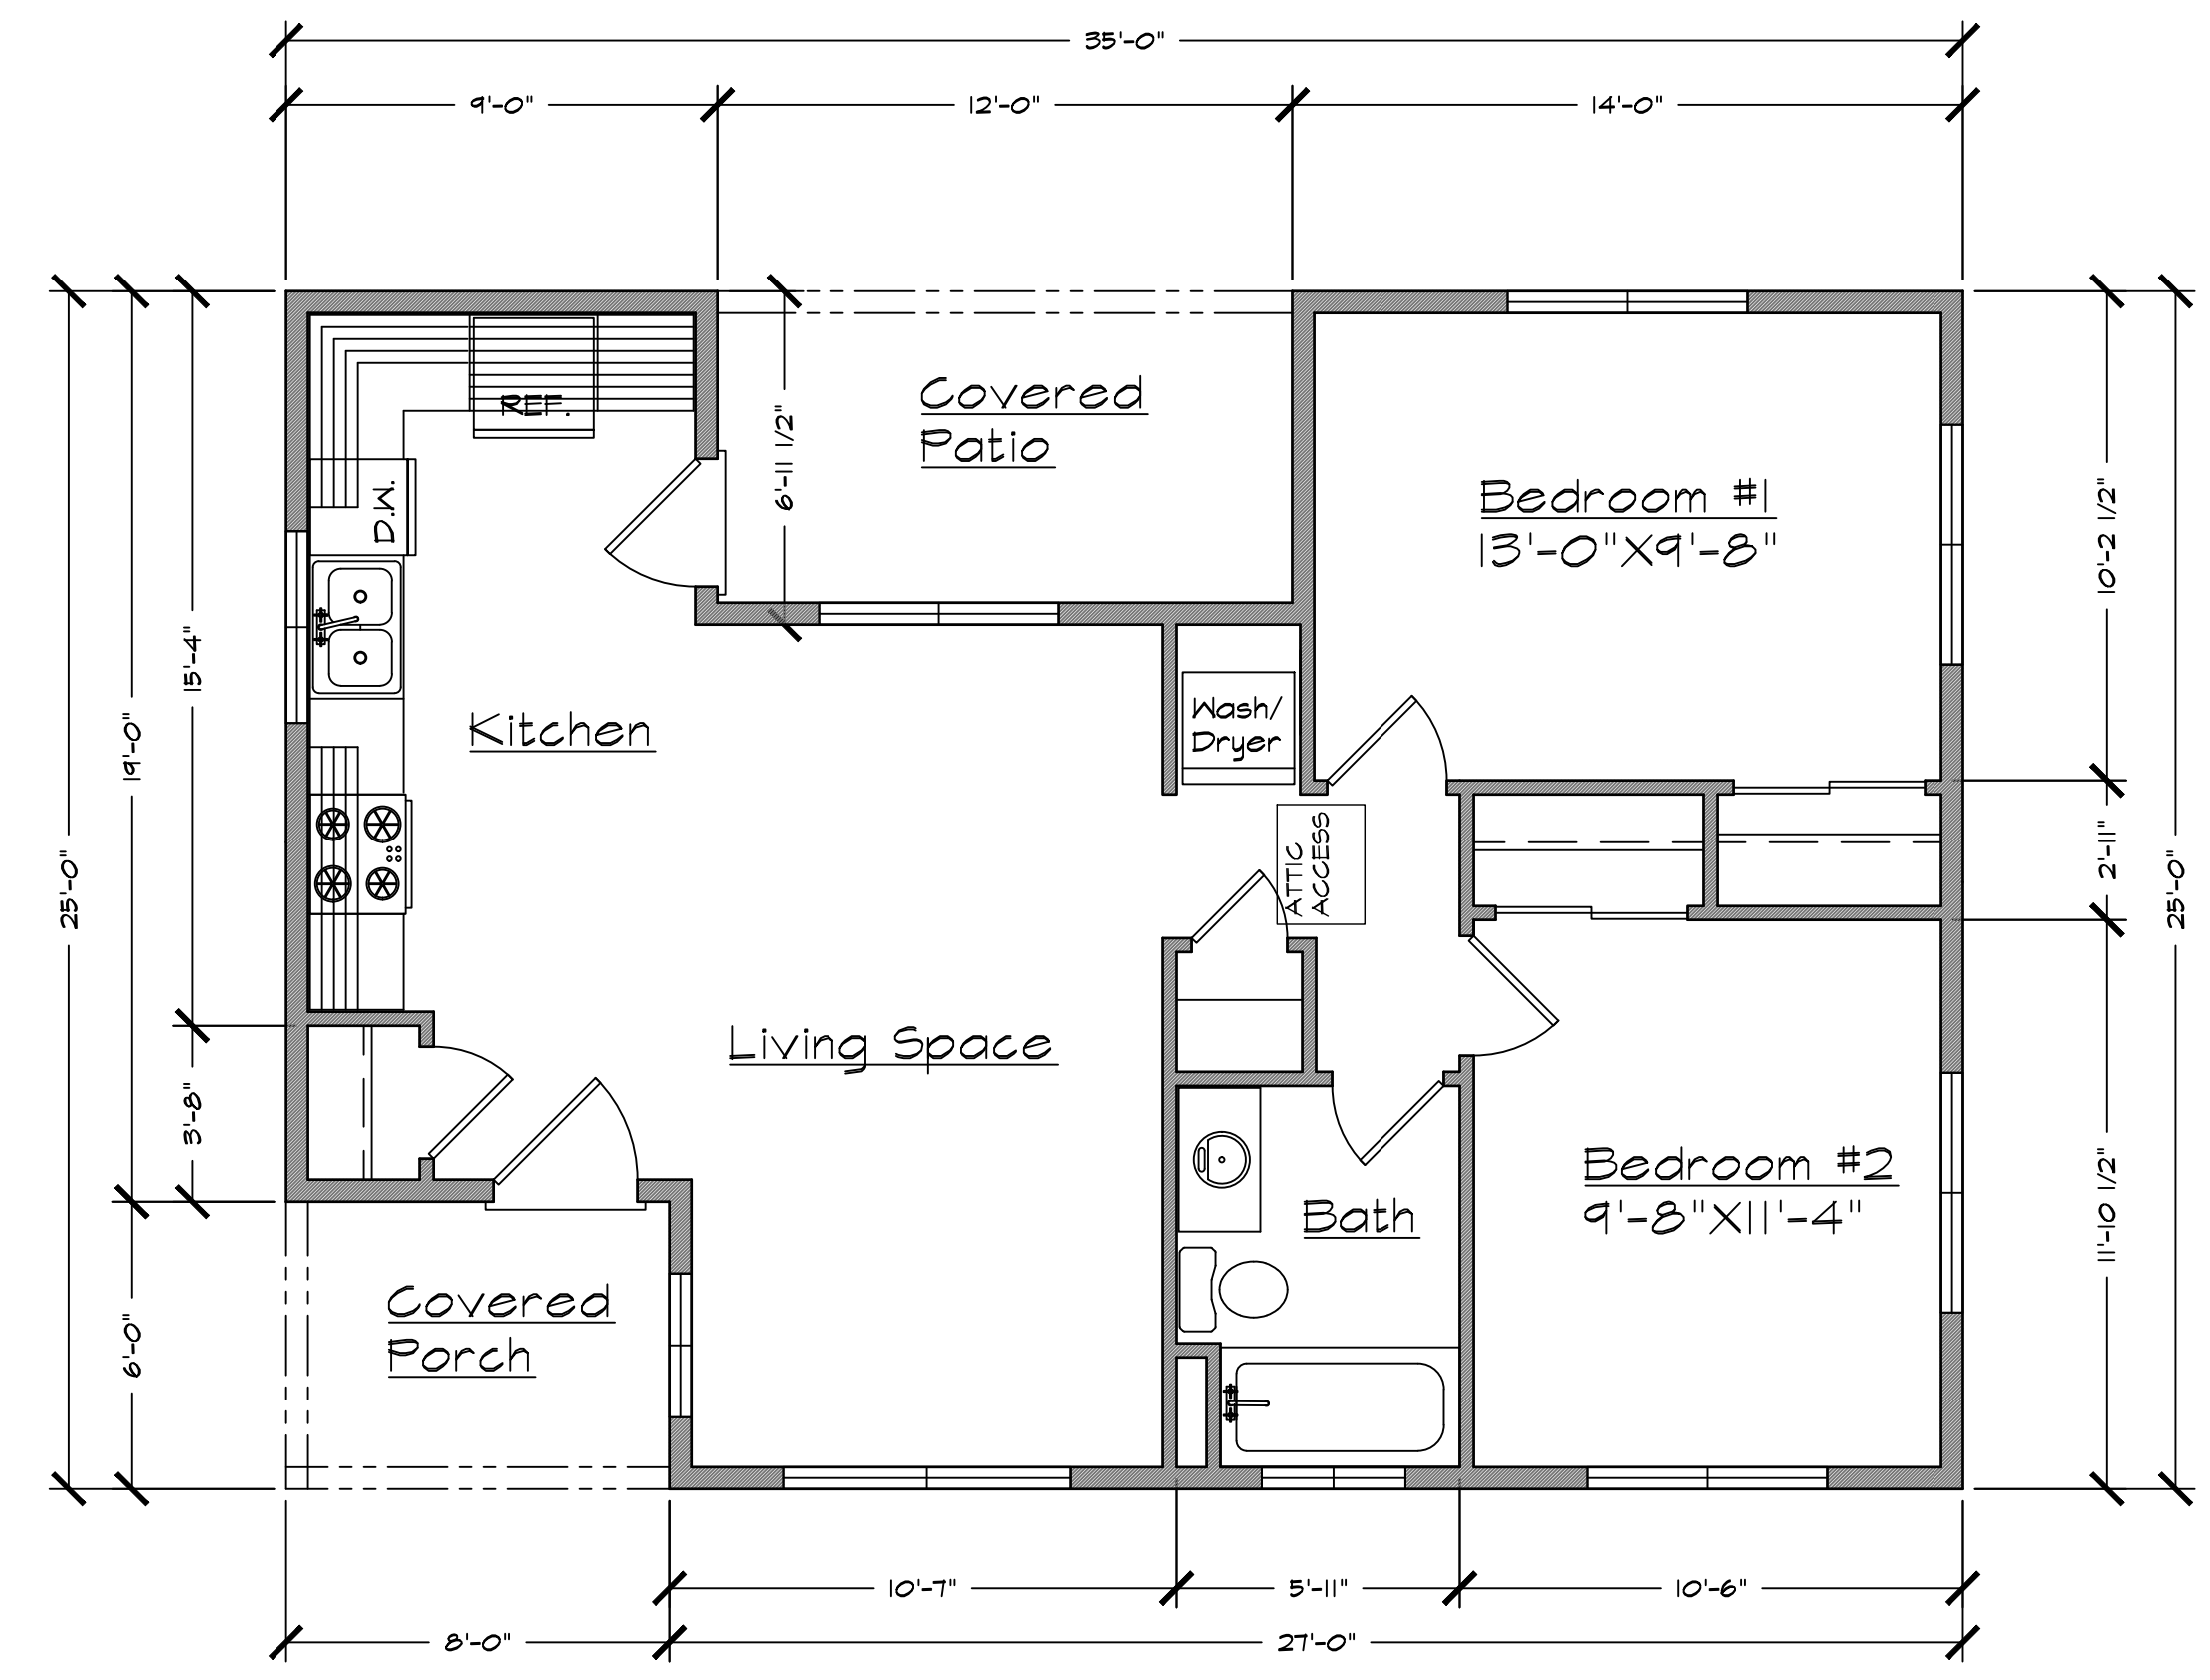


FLOOR PLAN 2 BED, 1 BATH
749 SQ. FT. 1/4" = 1'-0"

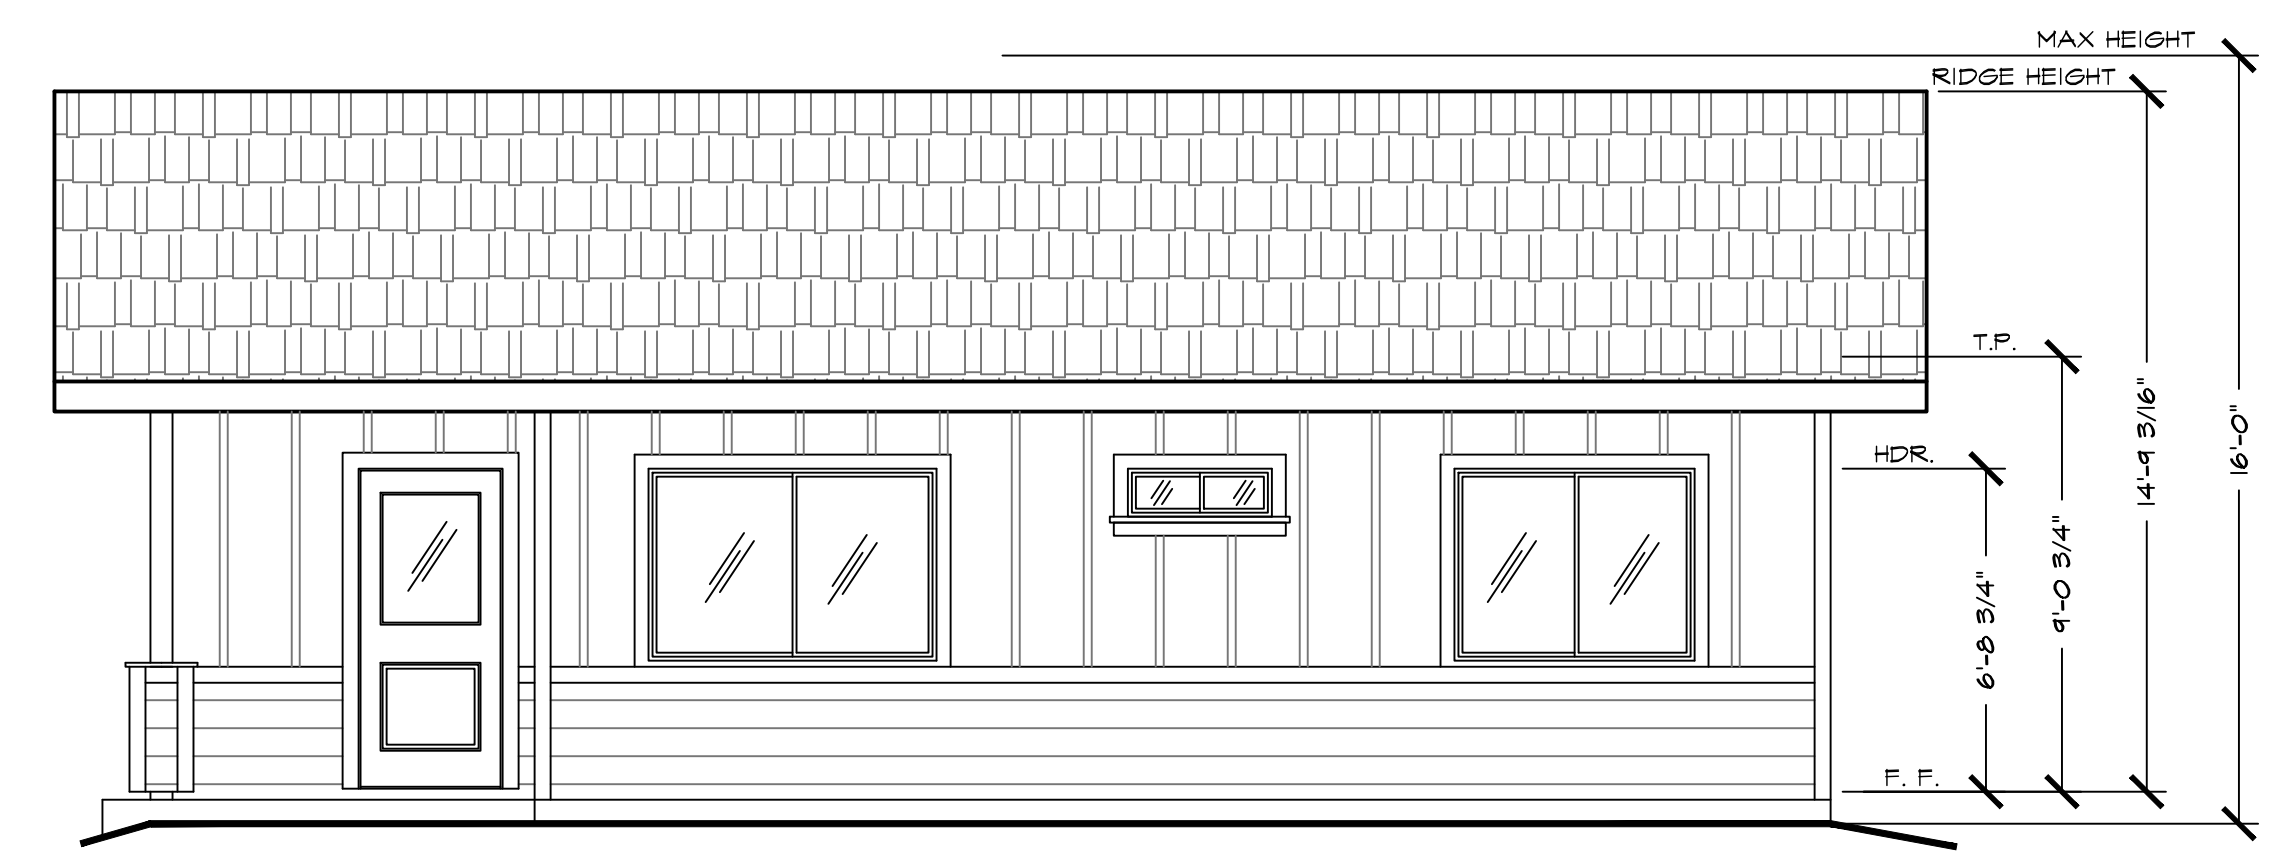


FRONT ELEVATION - BARBER
1/4" = 1'-0"

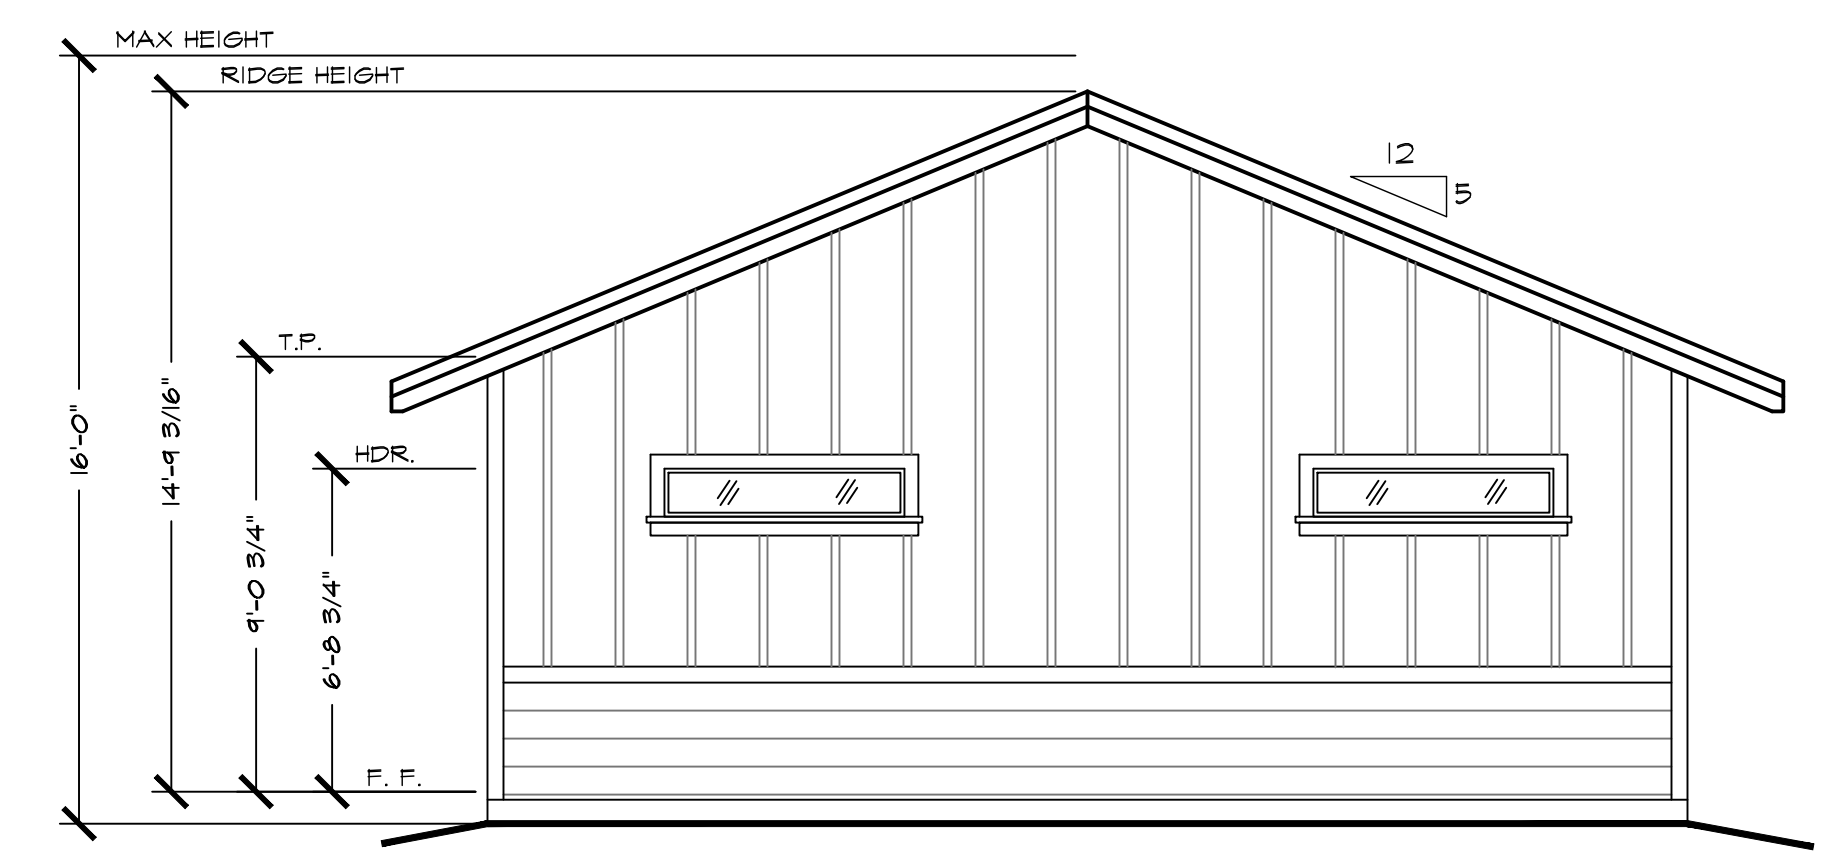

RIGHT ELEVATION - BARBER
1/4" = 1'-0"

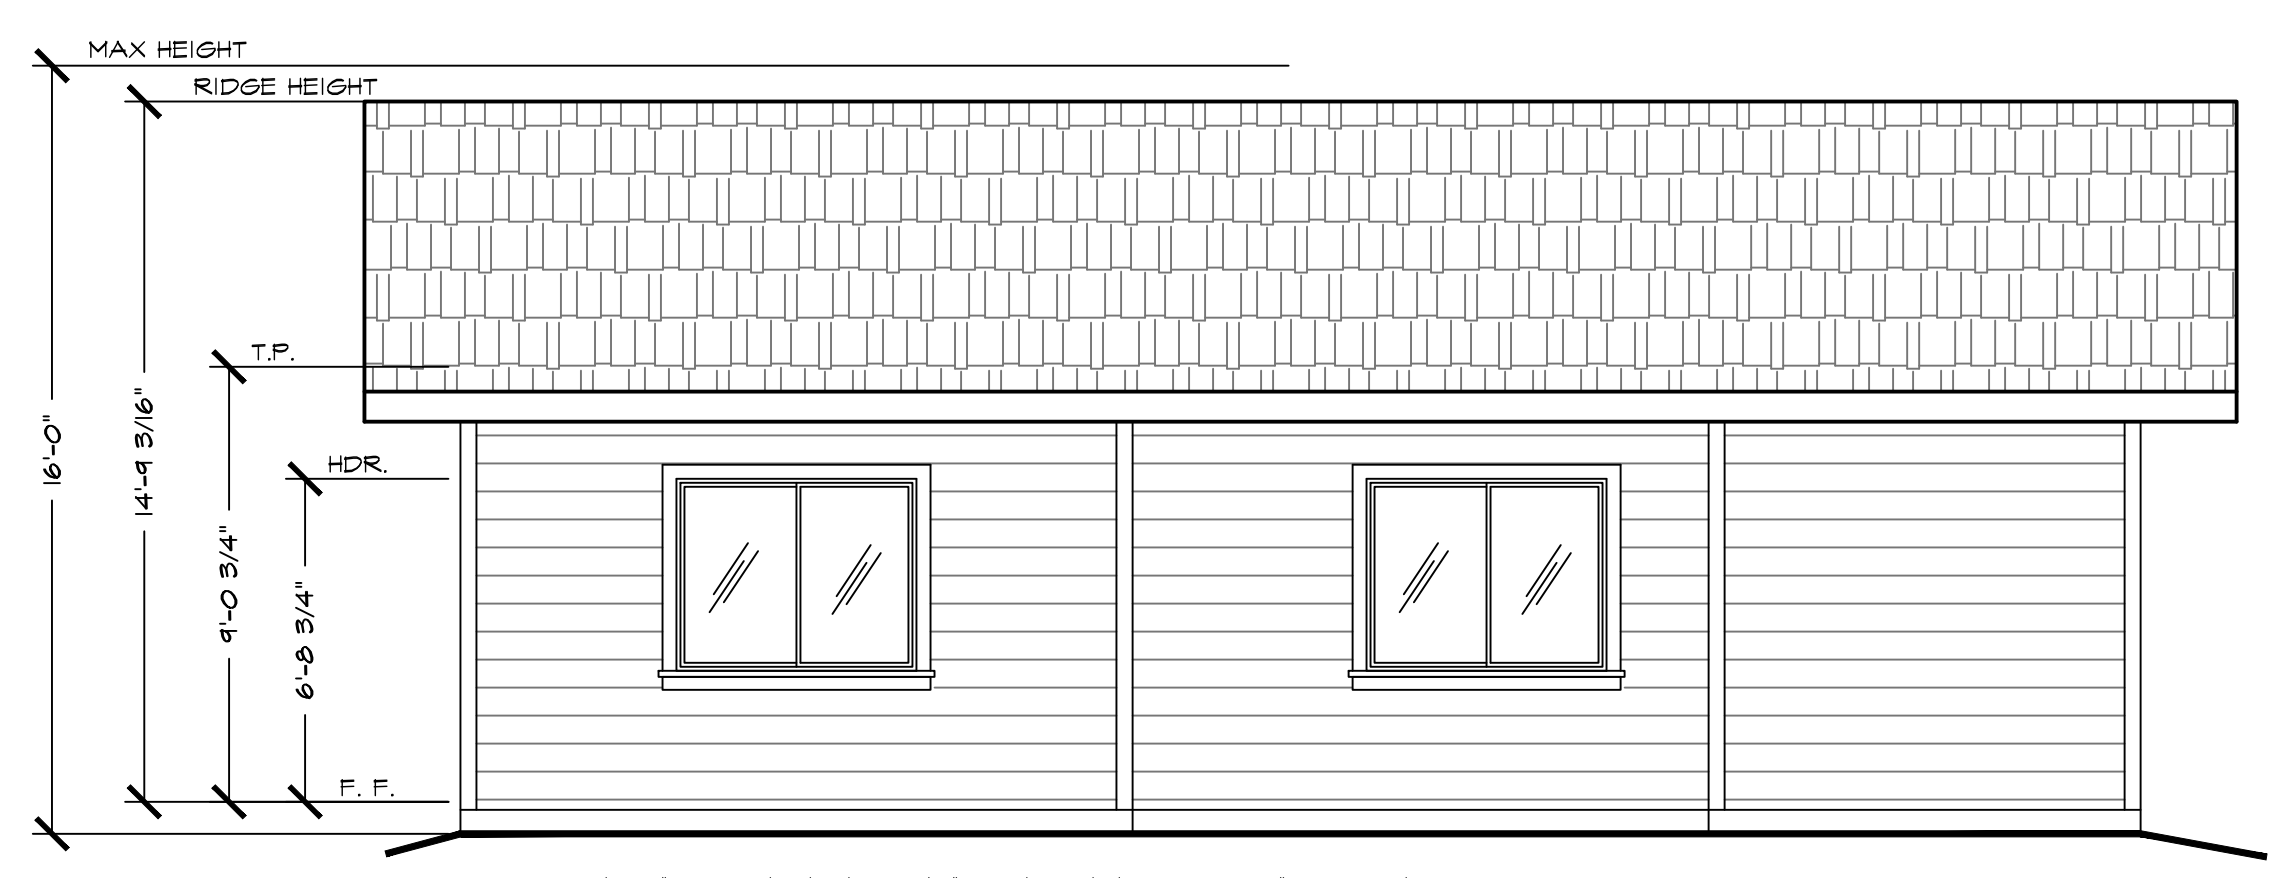

REAR ELEVATION - BARBER
1/4" = 1'-0"

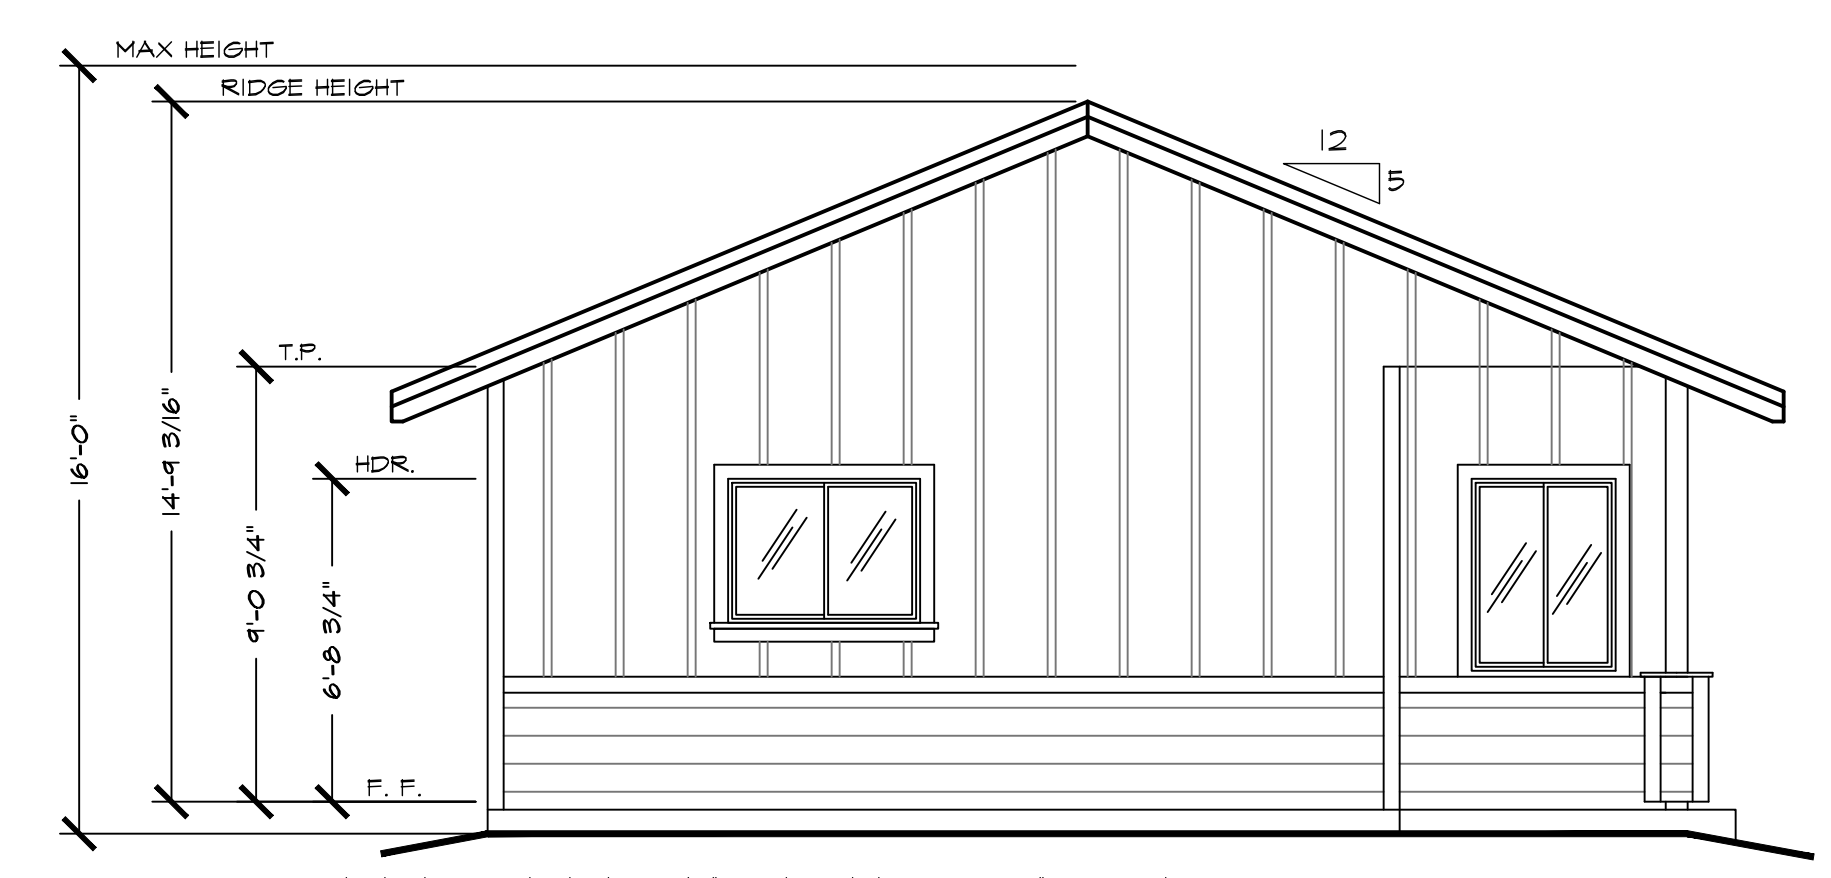

LEFT ELEVATION - BARBER
1/4" = 1'-0"

General Notes
JACKSON AND SANDS ENGINEERING HAS PROVIDED THESE PLANS SOLELY FOR THE USE FOR THE PROJECT SPECIFIED ON THESE PLANS & DOES NOT REPRESENT THAT THESE PLANS ARE SUITABLE FOR ANY OTHER SITE WEATHER MODIFIED OR NOT.



JACKSON & SANDS ENGINEERING, INC.
JACKSON & SANDS ENGINEERING, INC.
1250 EAST AVE #25
CHICO, CA 95926
(530) 521-5415

No.	Revision/Issue	Date




749 SF ADU

Project #_###	Sheet A#
Date 01/01/20	
Scale AS NOTED	

ELEVATIONS




SUTTER

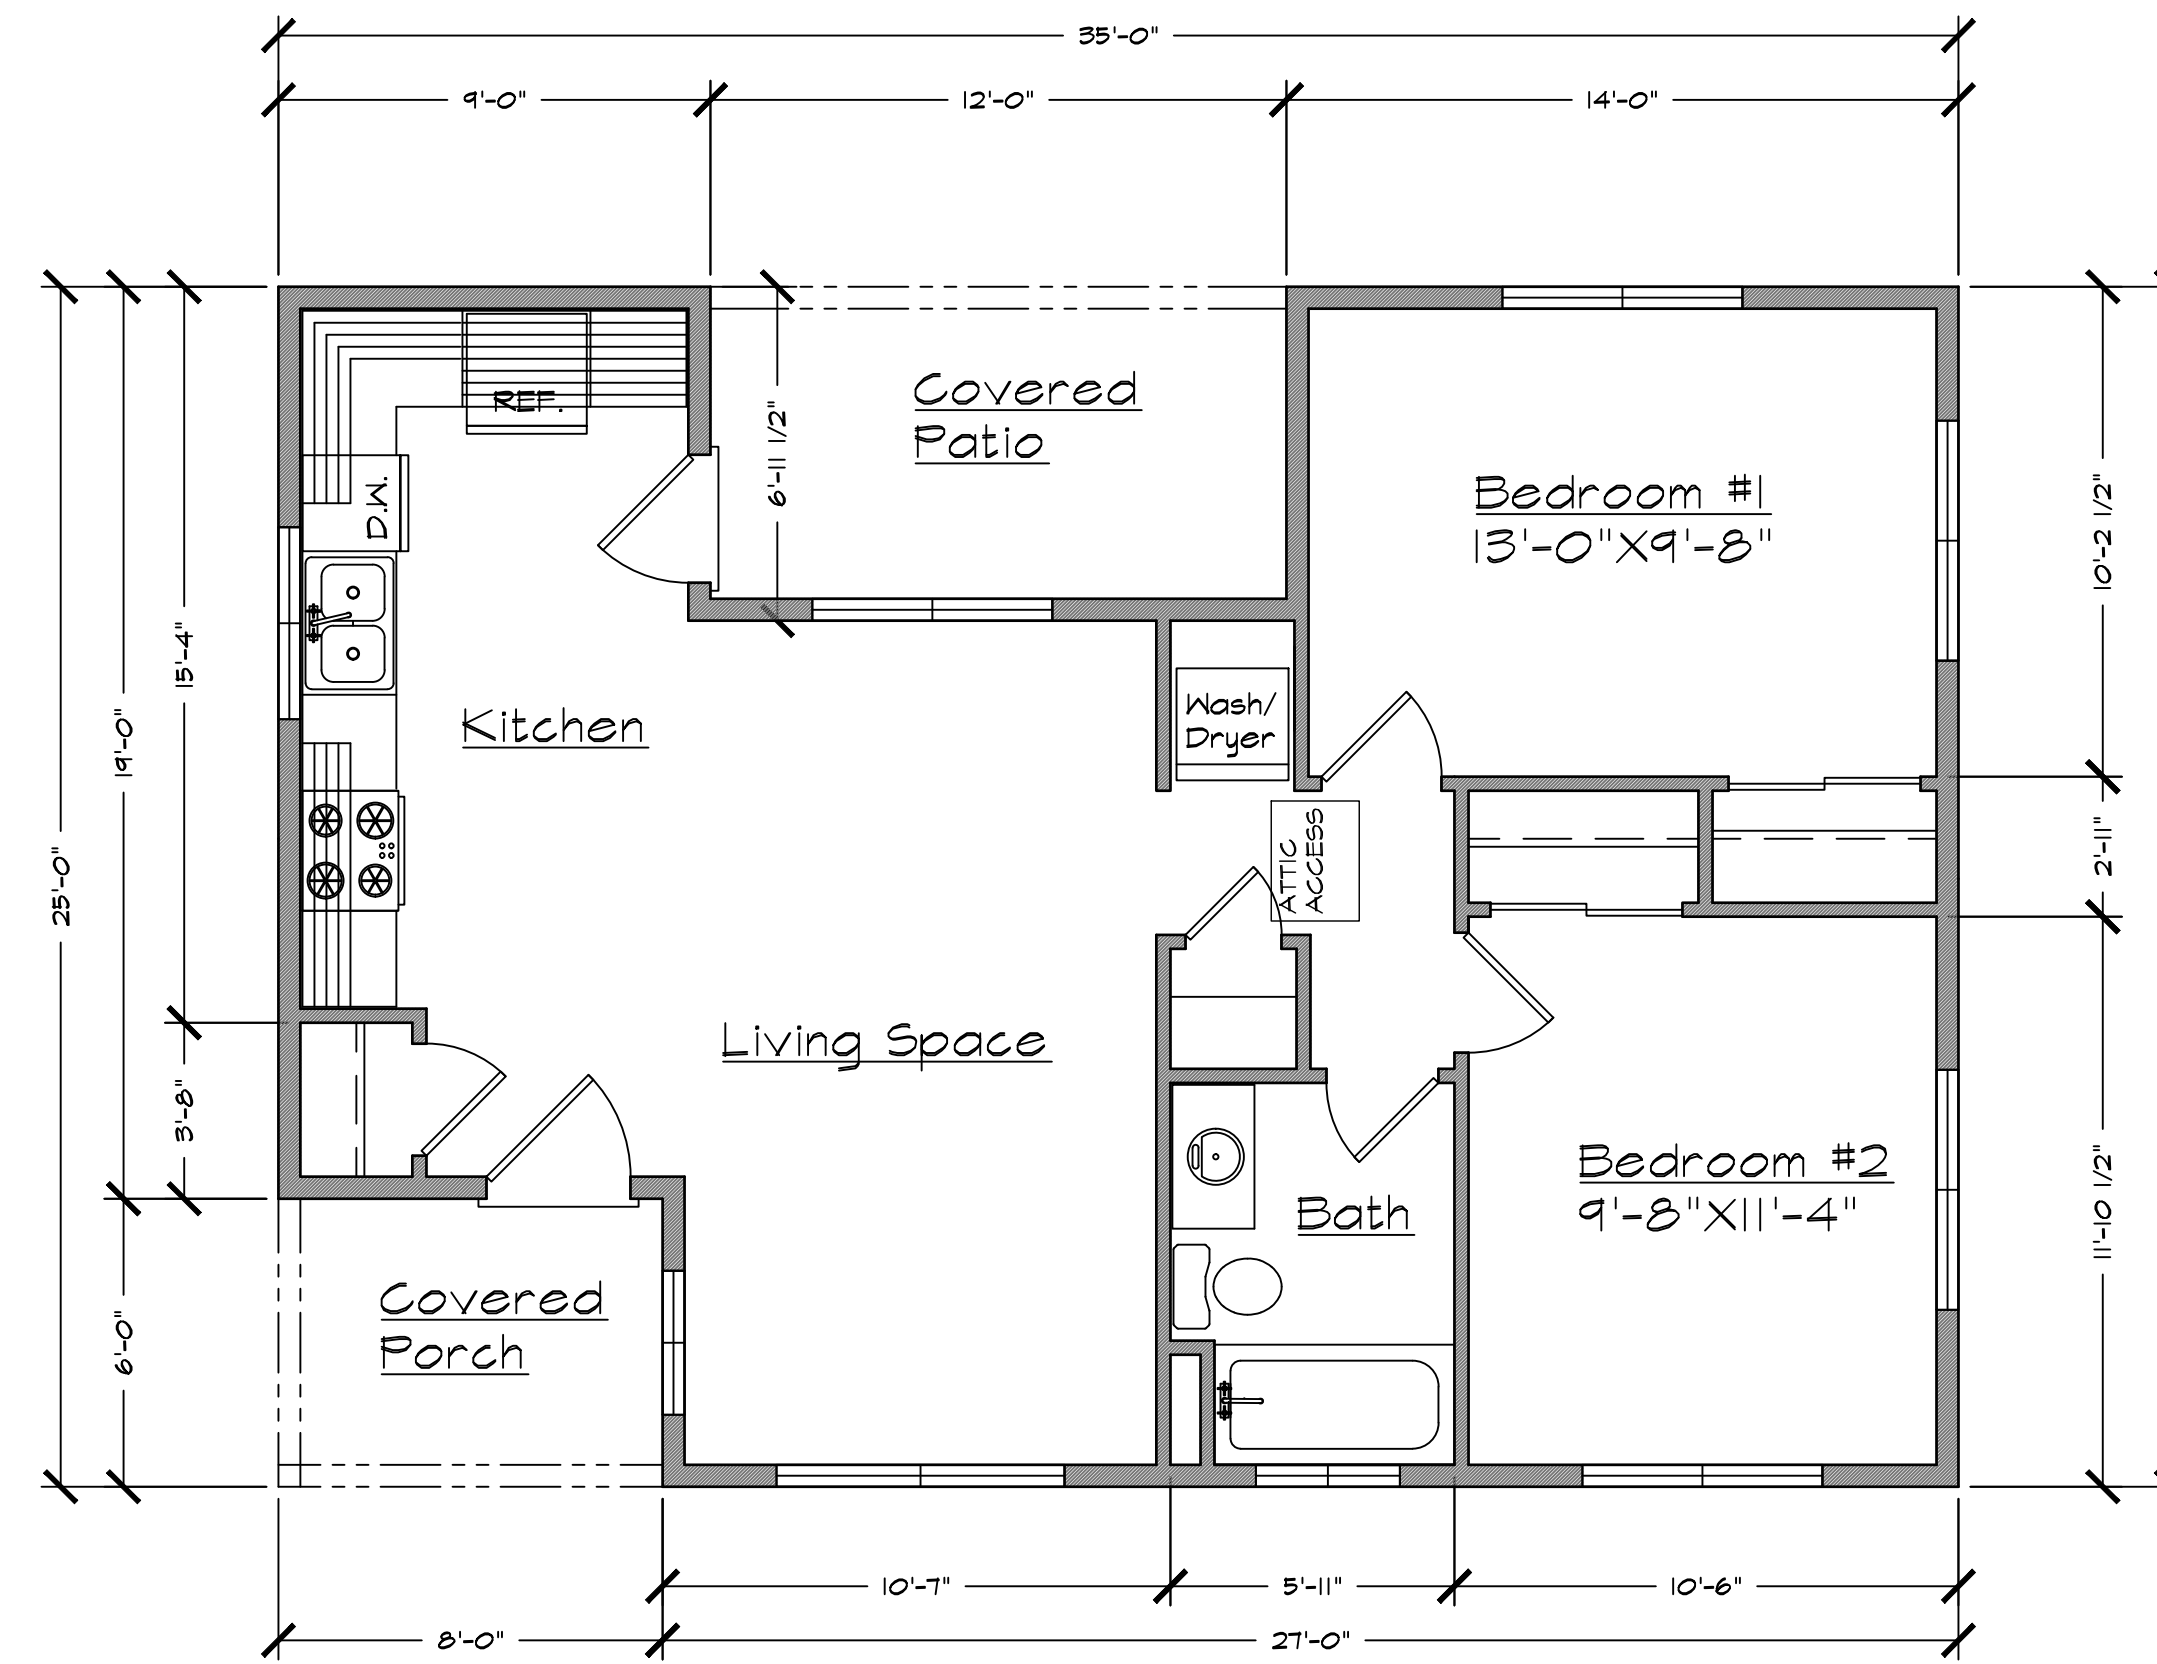


FLOOR PLAN 2 BED, 1 BATH

749 SQ. FT. 1/4" = 1'-0"

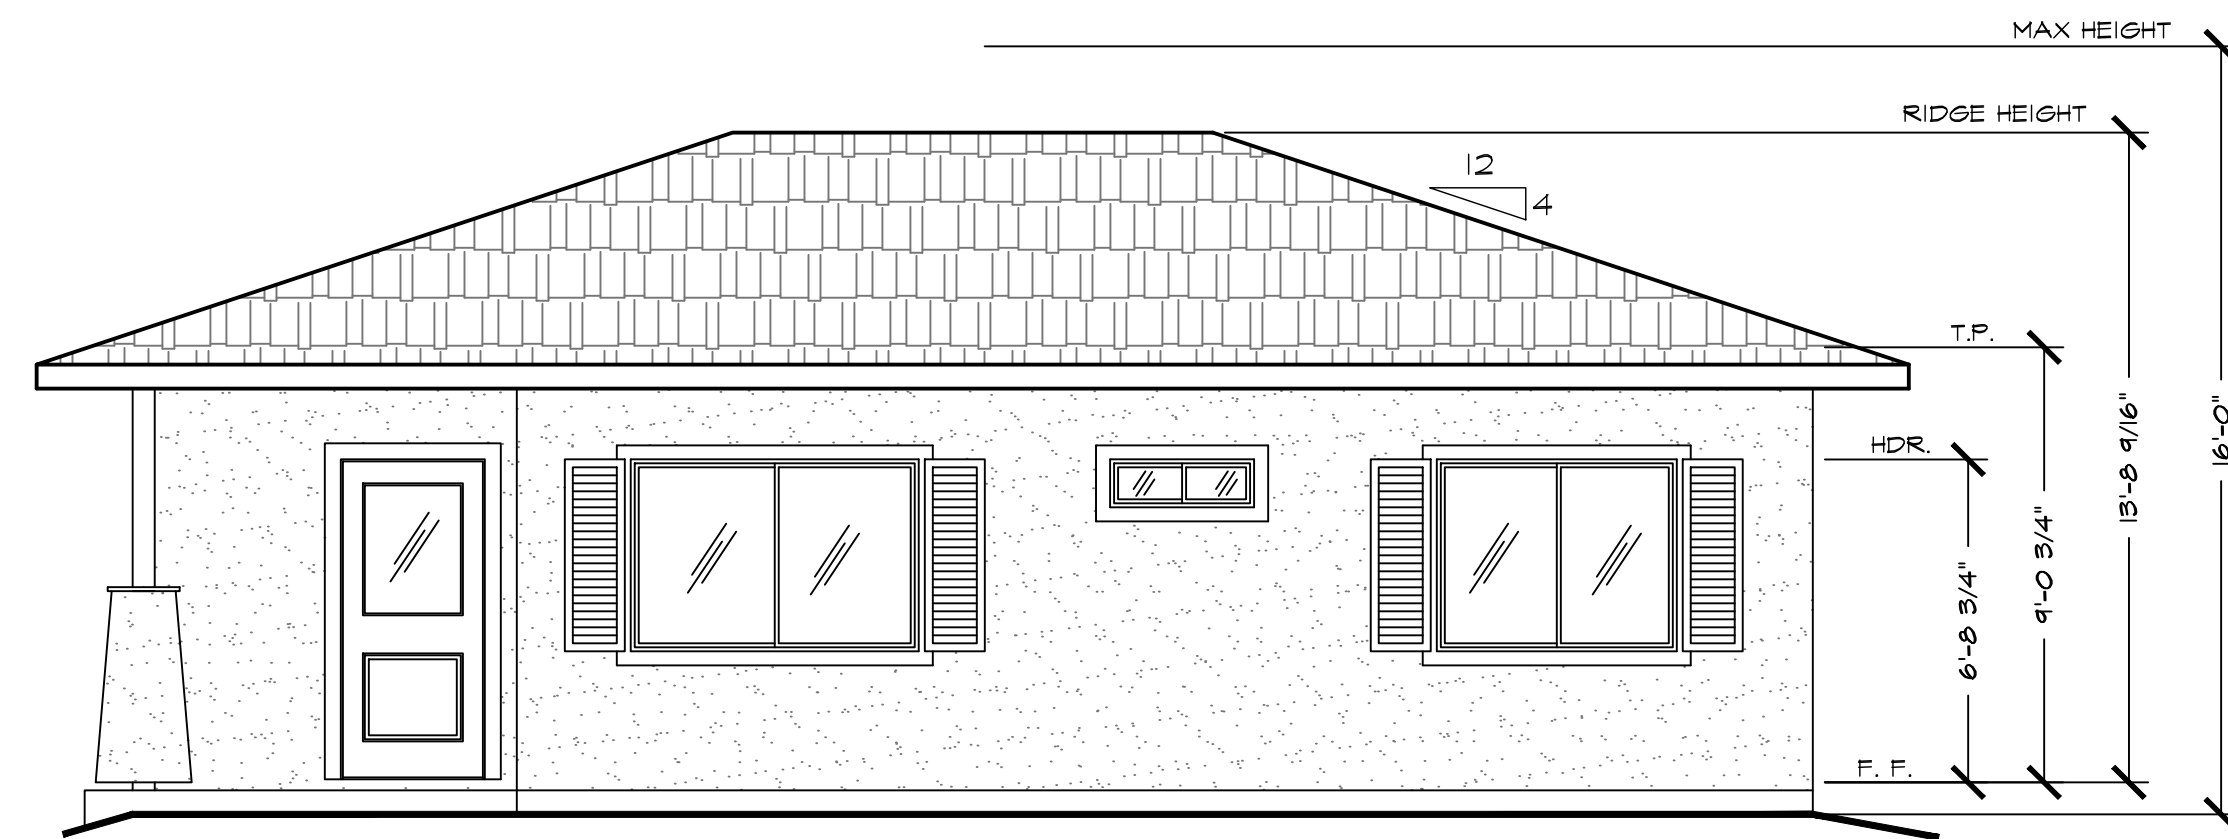


FRONT ELEVATION - SUTTER

1/4" = 1'-0"

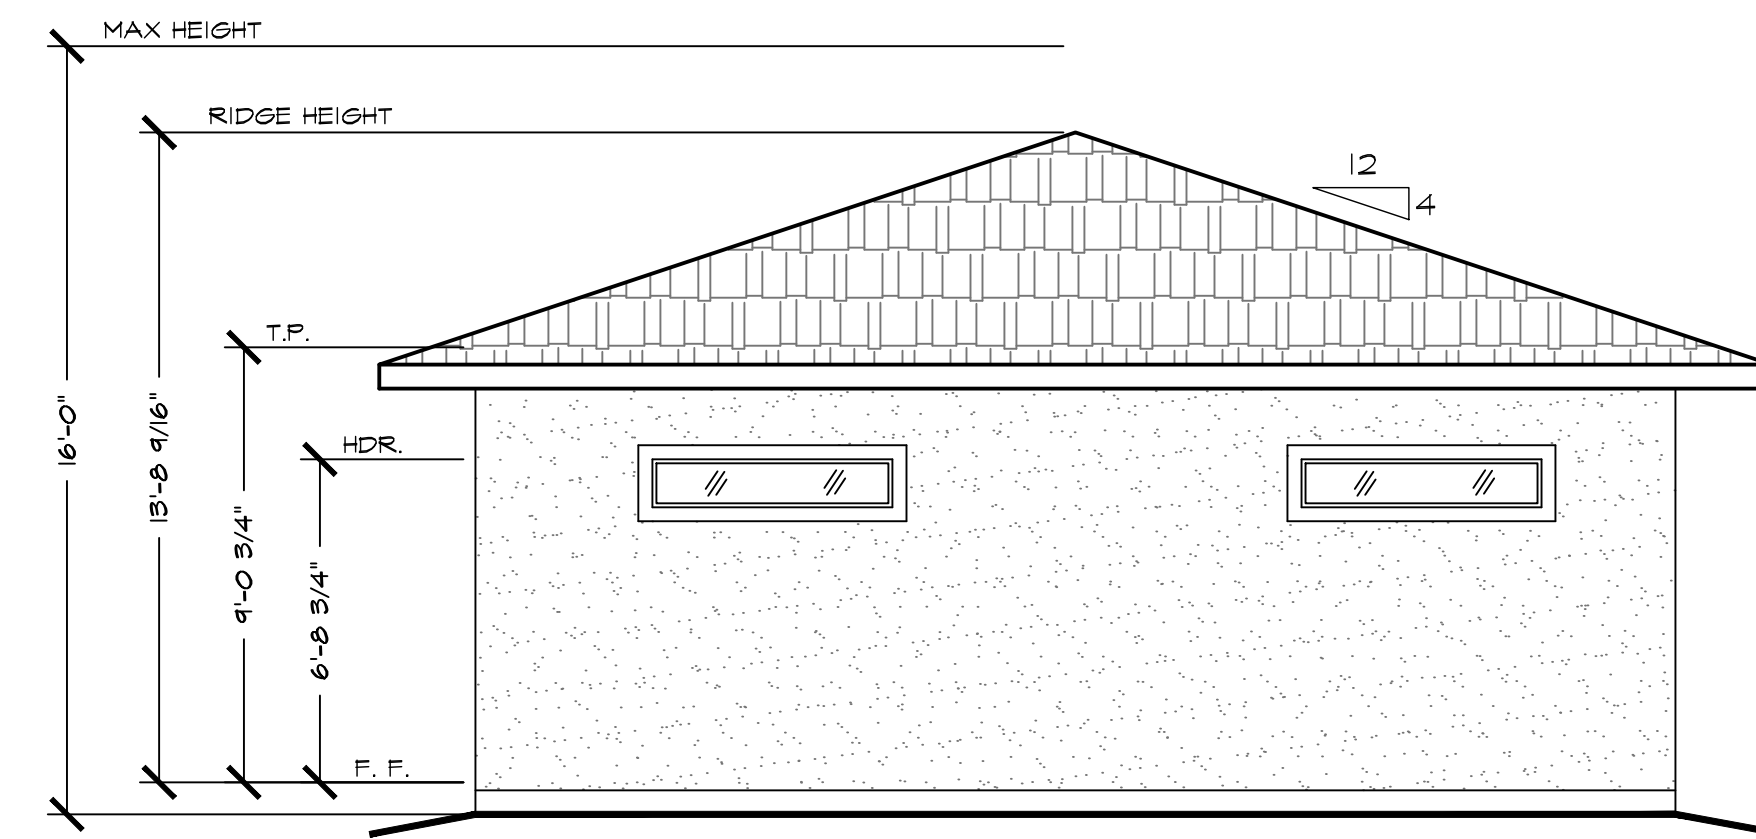


RIGHT ELEVATION - SUTTER

1/4" = 1'-0"

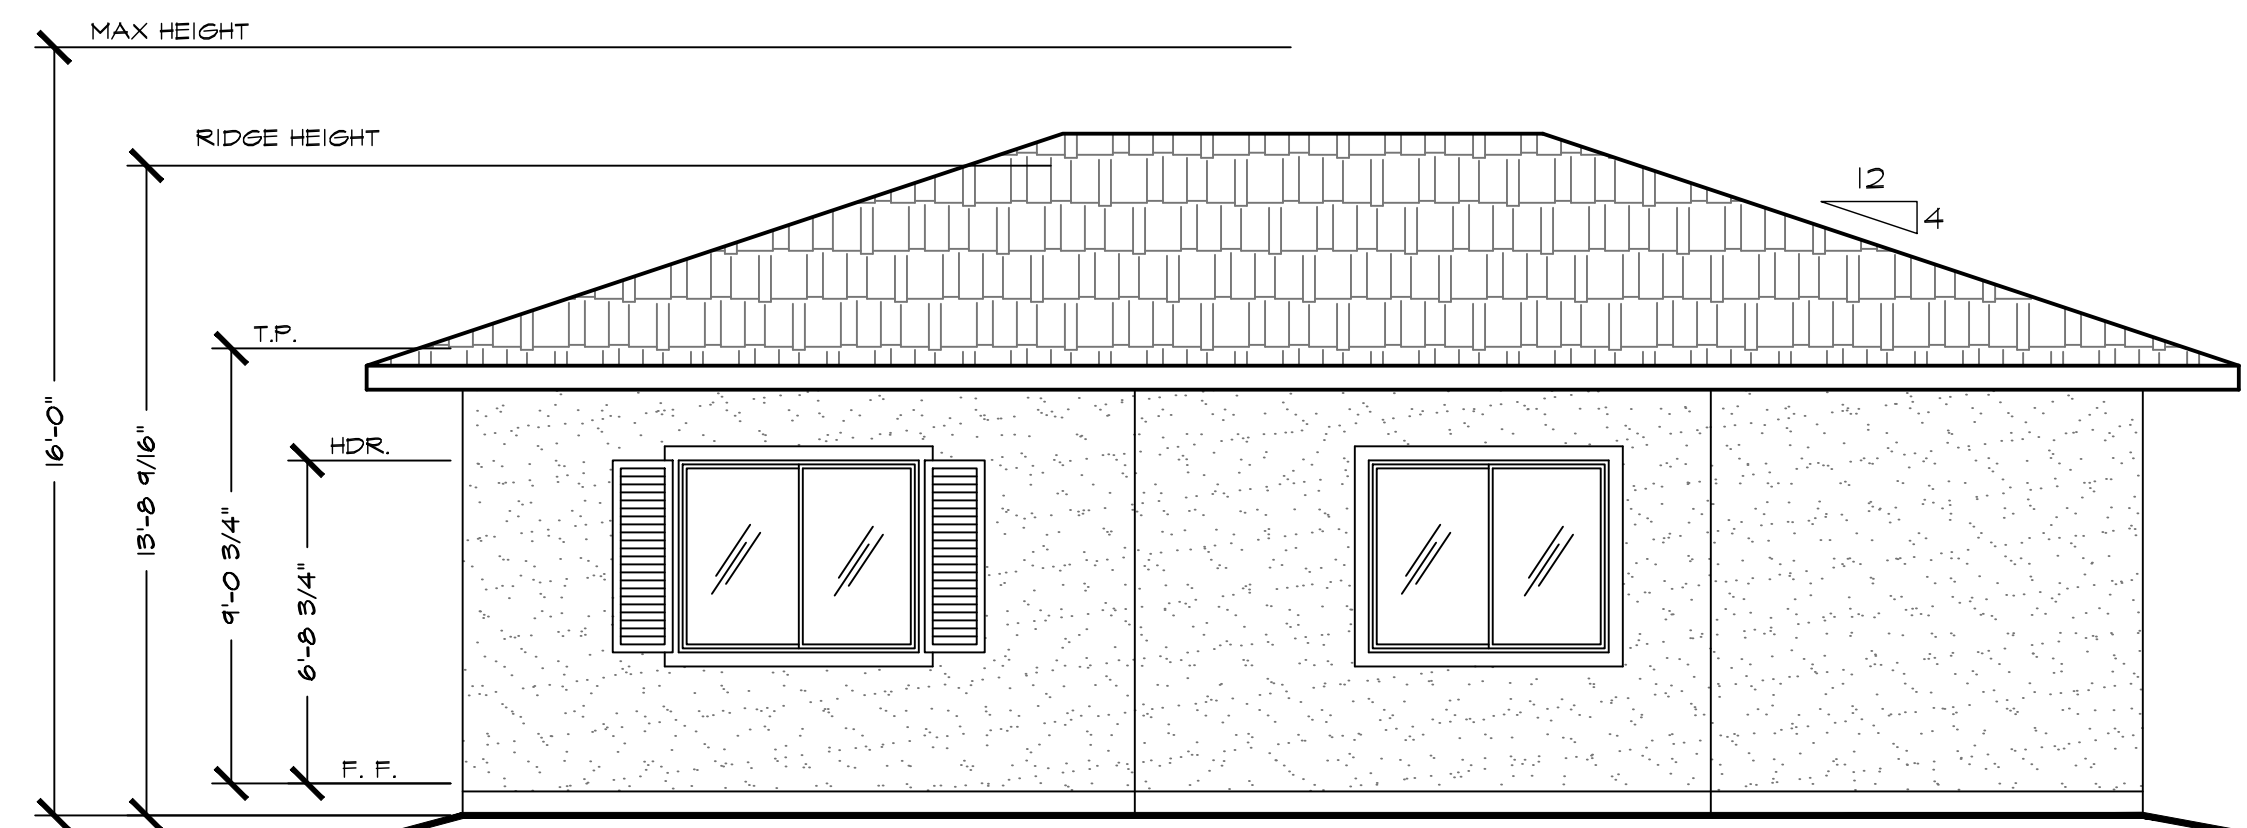

REAR ELEVATION - SUTTER

1/4" = 1'-0"

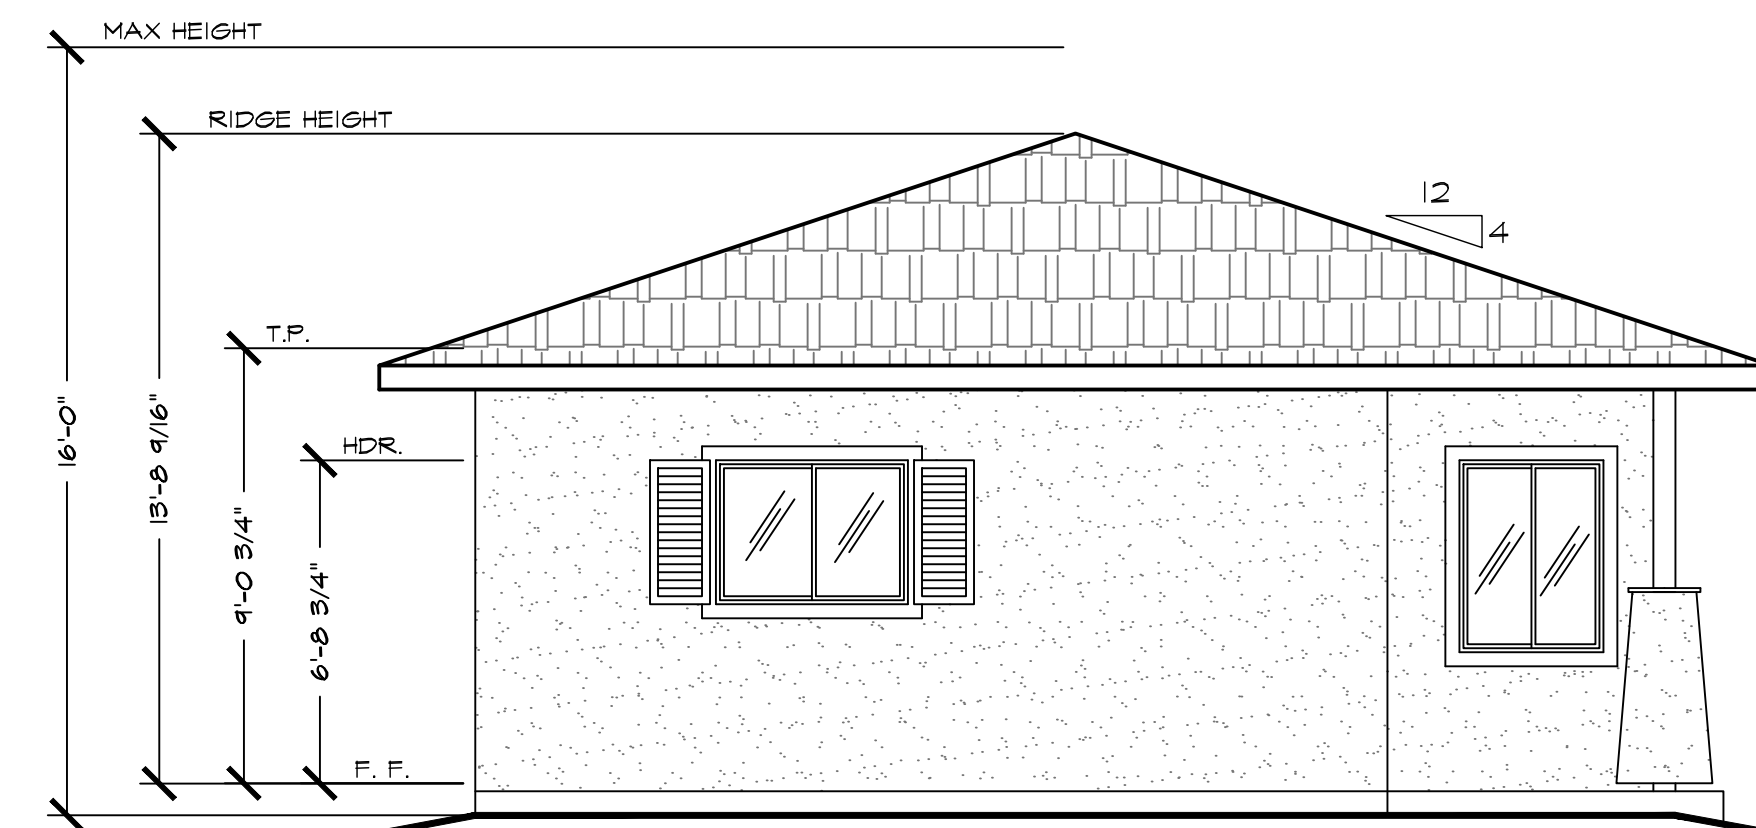

LEFT ELEVATION - SUTTER

1/4" = 1'-0"


General Notes

JACKSON AND SANDS ENGINEERING HAS PROVIDED THESE PLANS SOLELY FOR THE USE FOR THE PROJECT SPECIFIED ON THESE PLANS & DOES NOT REPRESENT THAT THESE PLANS ARE SUITABLE FOR ANY OTHER SITE WEATHER MODIFIED OR NOT.



JACKSON & SANDS ENGINEERING, INC.
 JACKSON & SANDS ENGINEERING, INC.
 1250 EAST AVE #25
 CHICO, CA 95926
 ENGINEERING, INC. (530)521-5415

No.	Revision/Issue	Date

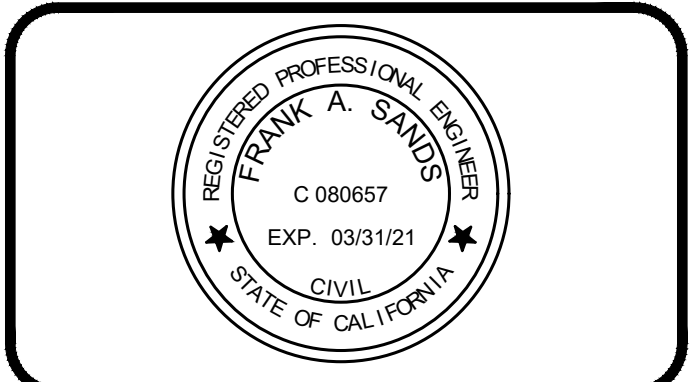


749 SF ADU

Project #_###	Sheet A#
Date 01/01/20	
Scale AS NOTED	


ELEVATIONS




STANSBURY

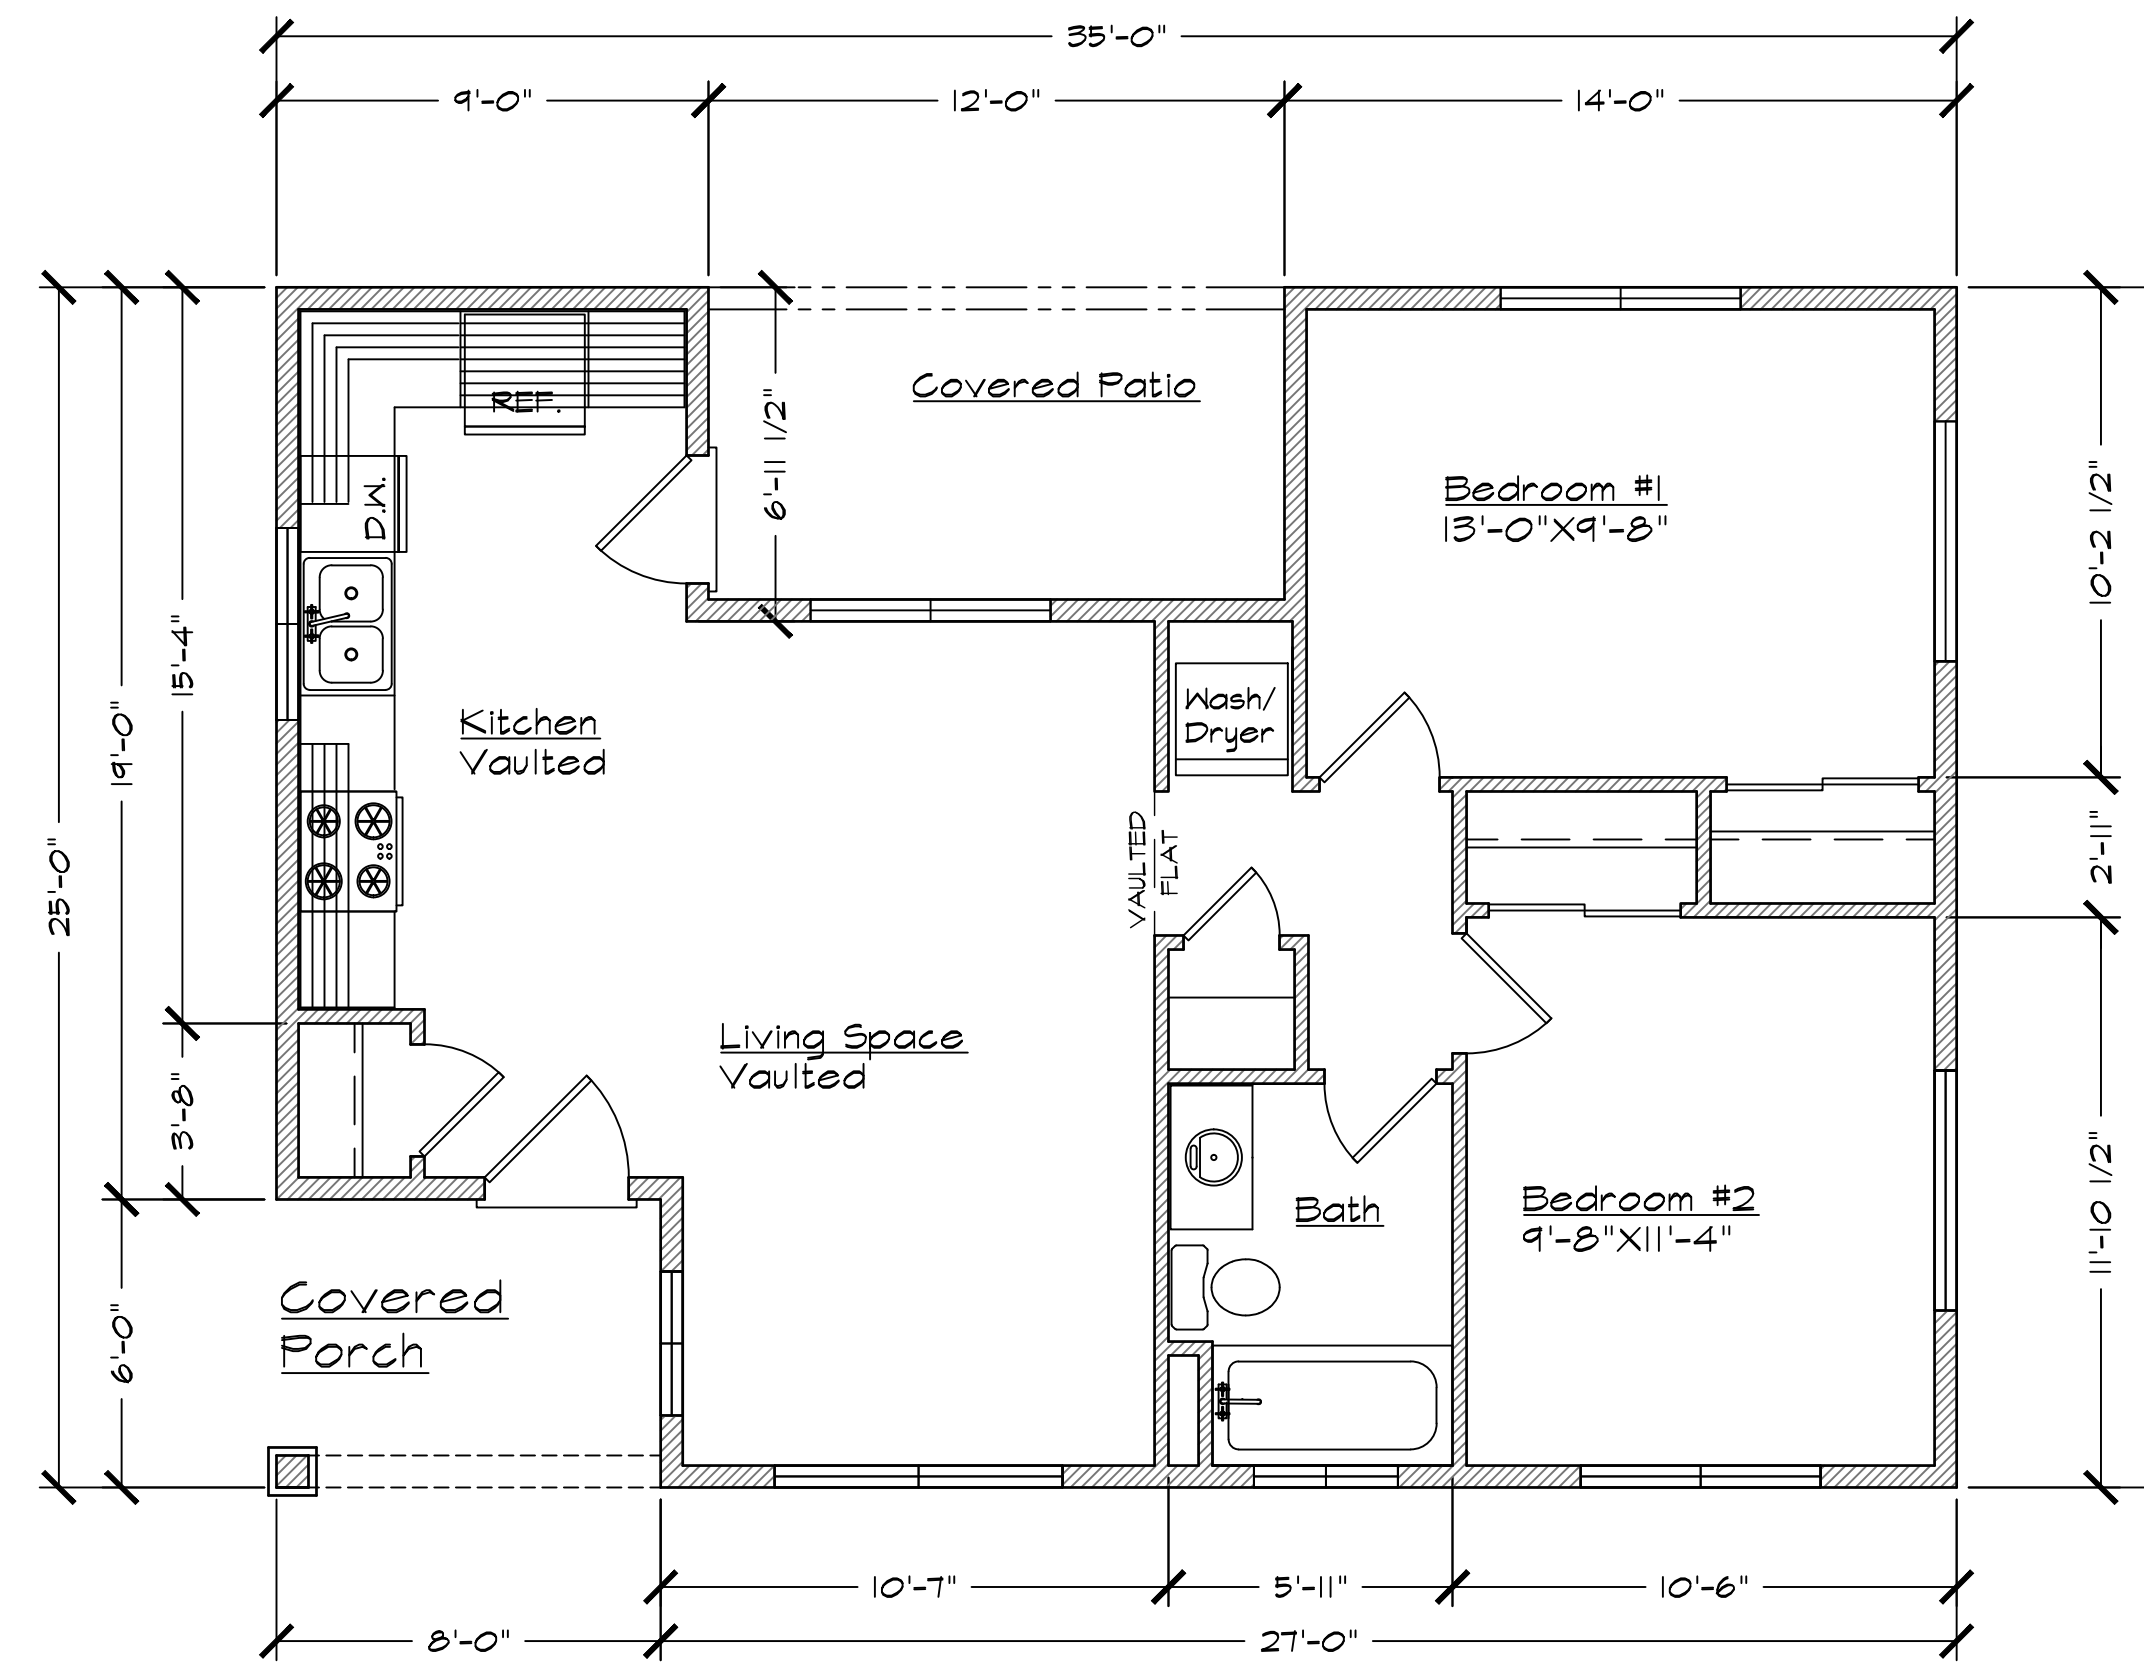


FLOOR PLAN 2 BED, 1 BATH
149 SQ. FT. 1/4" = 1'-0"

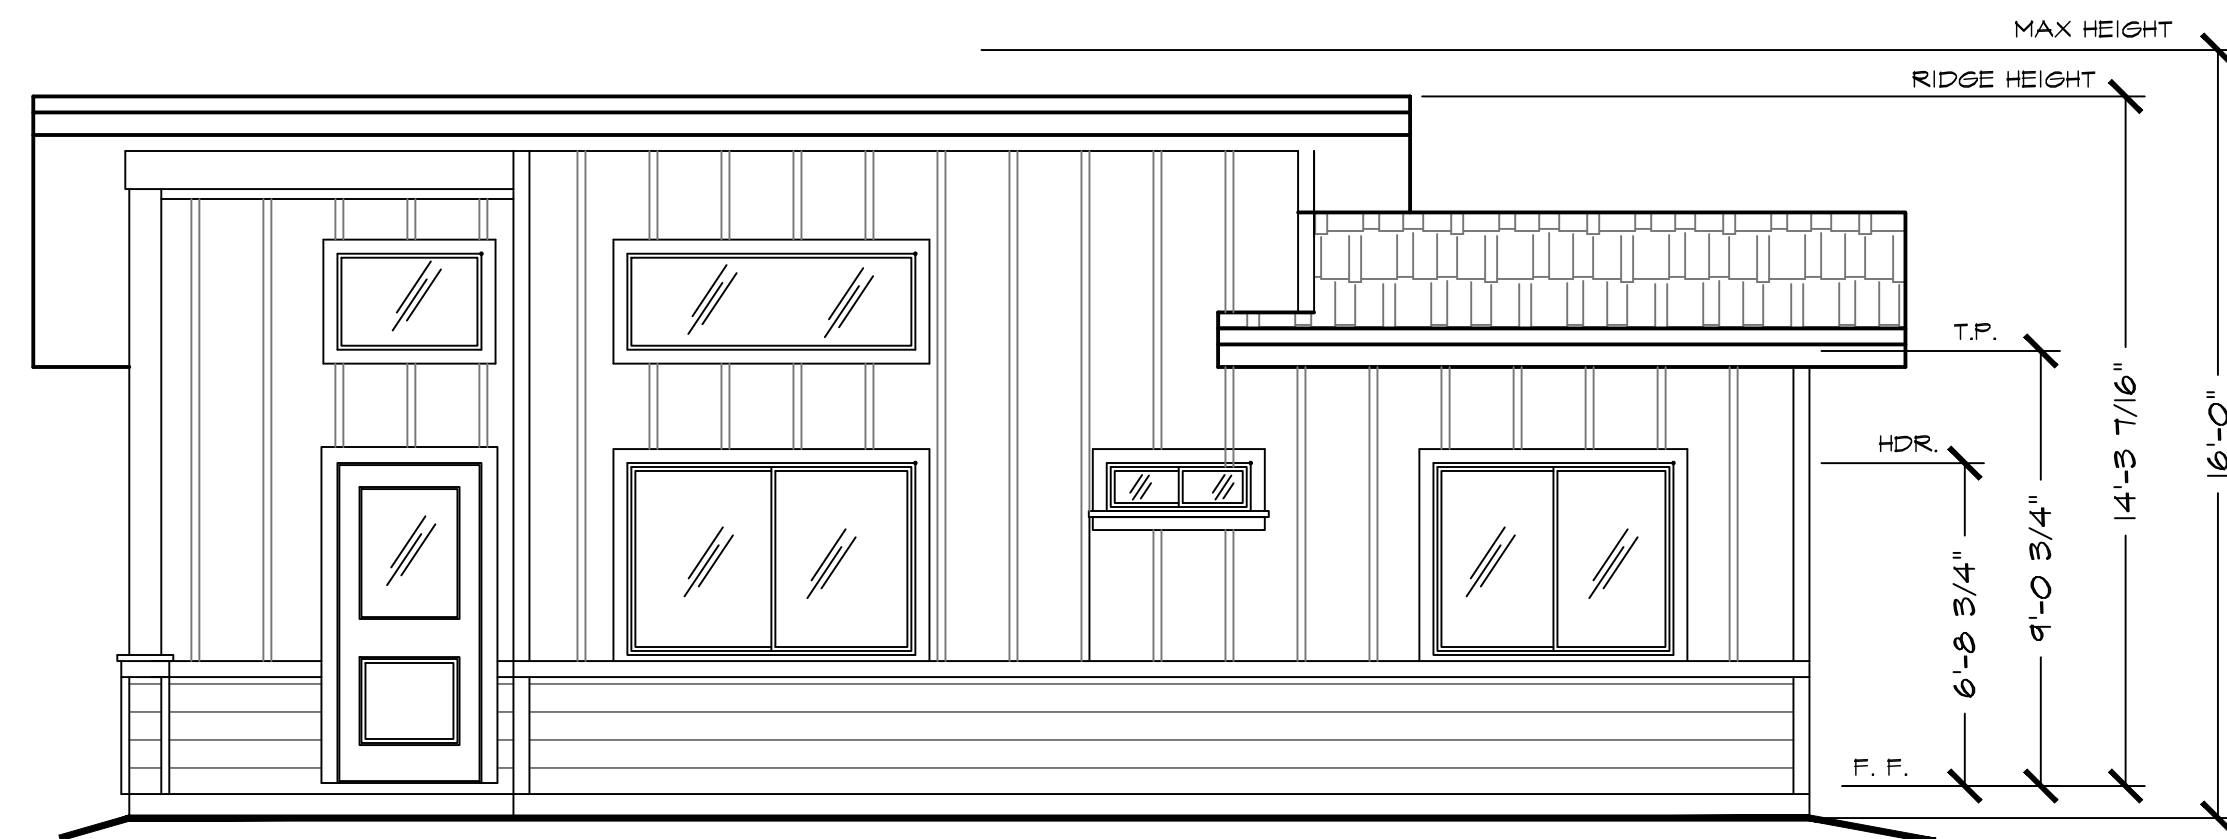


FRONT ELEVATION - STANSBURY
1/4" = 1'-0"

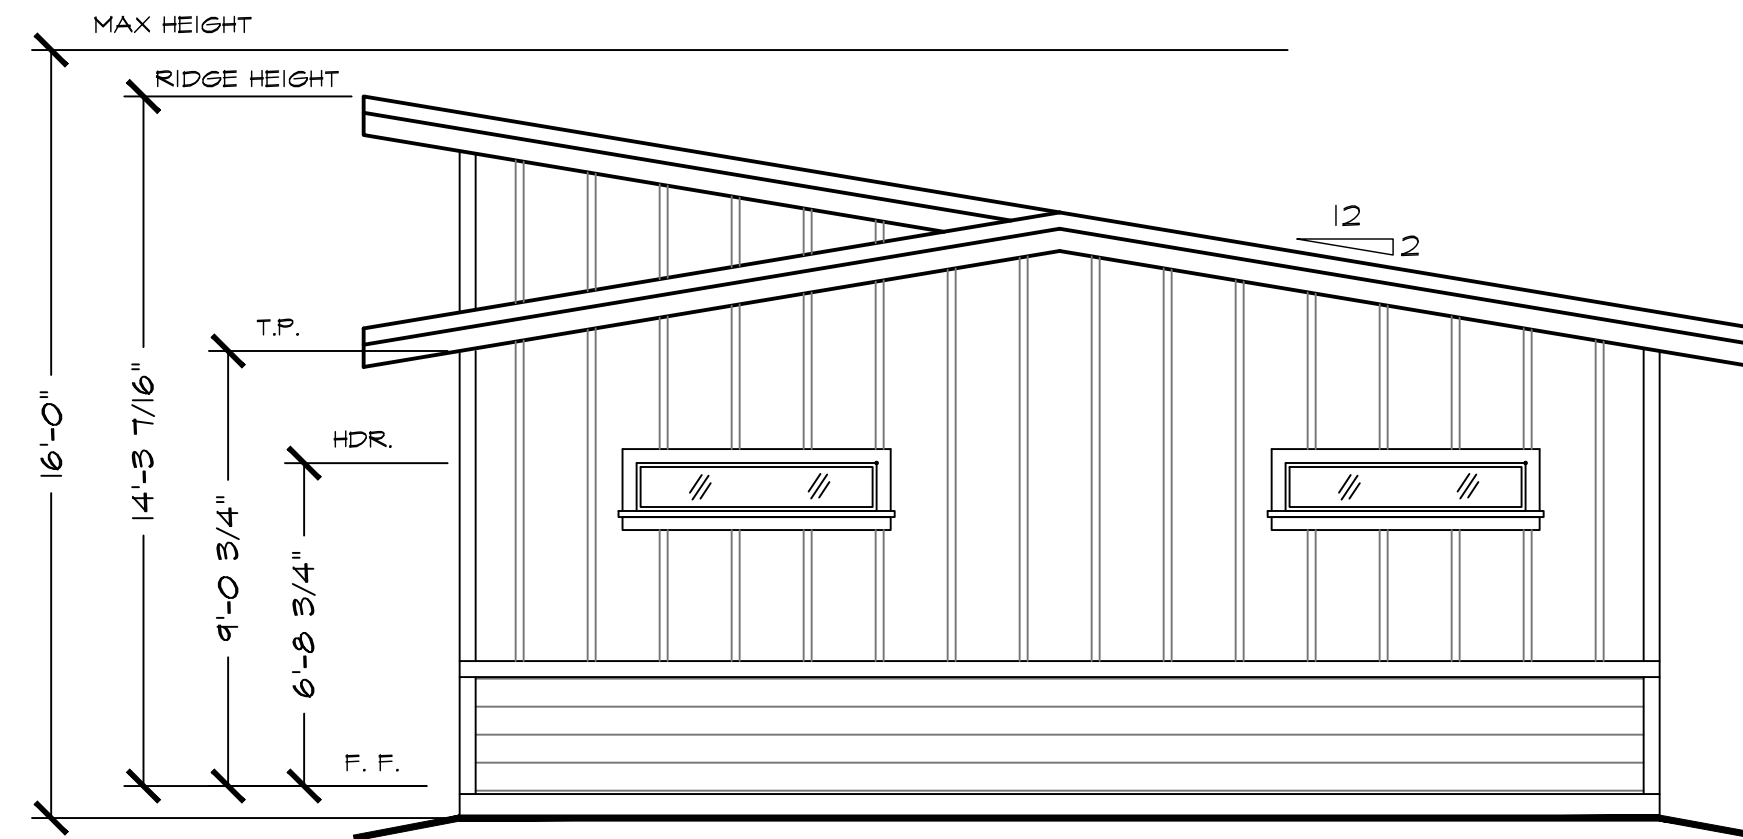

RIGHT ELEVATION - STANSBURY
1/4" = 1'-0"

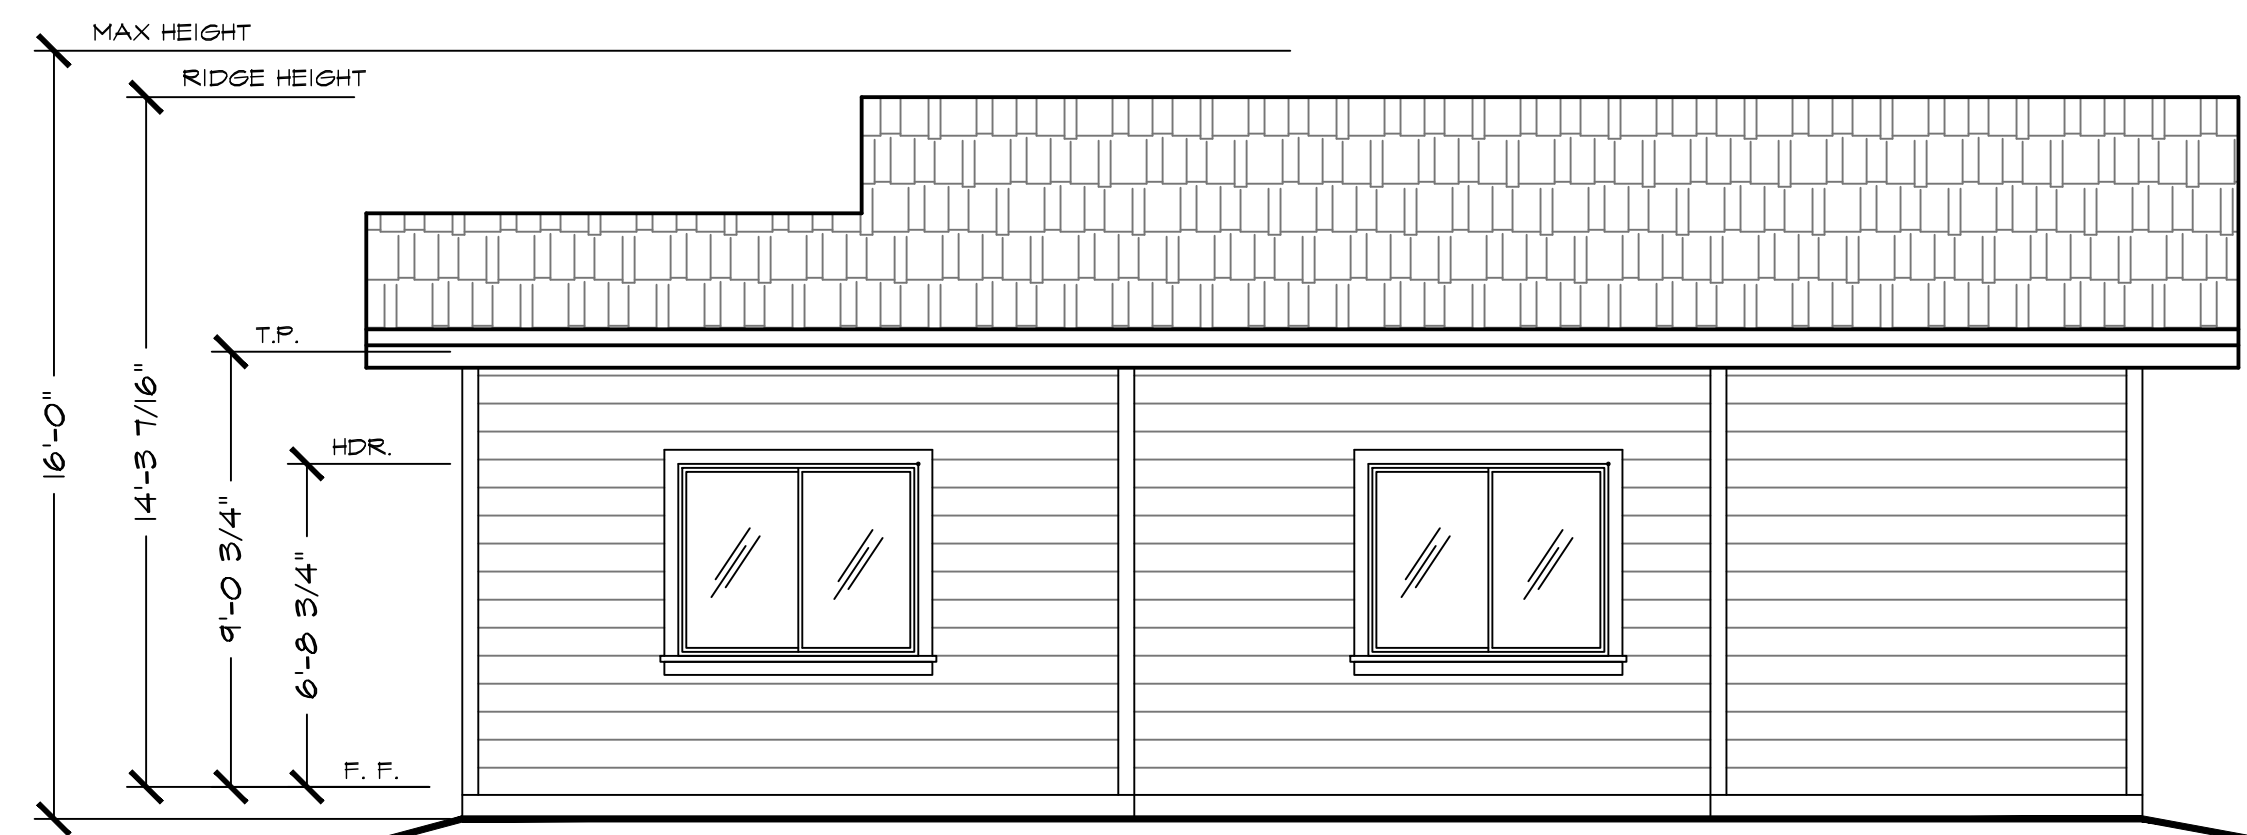

REAR ELEVATION - STANSBURY
1/4" = 1'-0"

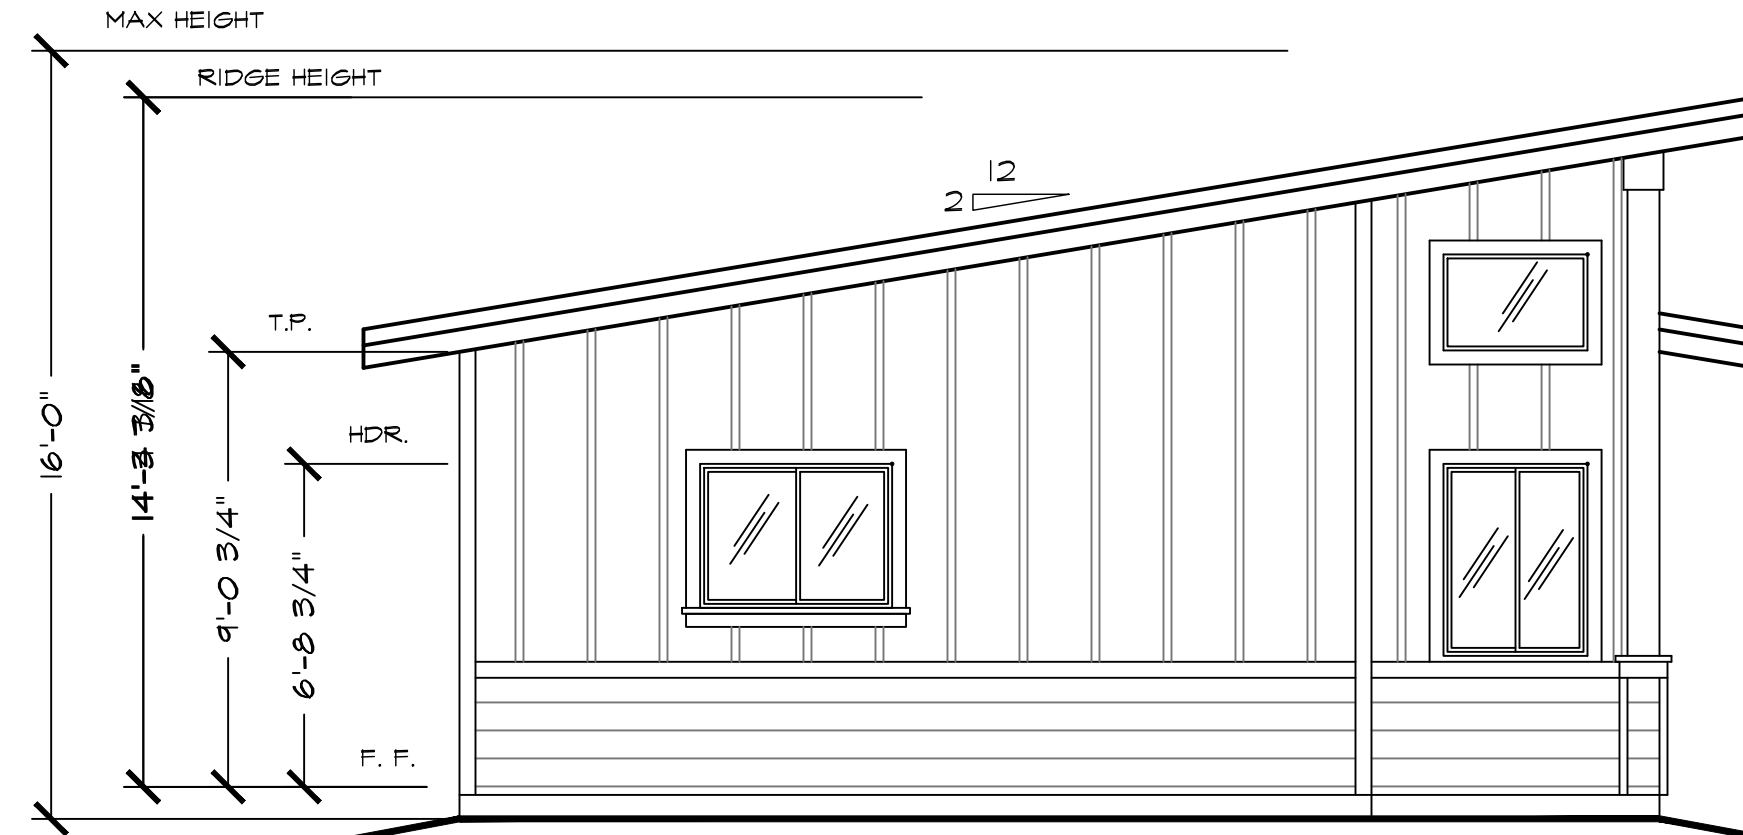

LEFT ELEVATION - STANSBURY
1/4" = 1'-0"

General Notes

JACKSON AND SANDS ENGINEERING HAS PROVIDED THESE PLANS SOLELY FOR THE USE FOR THE PROJECT SPECIFIED ON THESE PLANS & DOES NOT REPRESENT THAT THESE PLANS ARE SUITABLE FOR ANY OTHER SITE WEATHER MODIFIED OR NOT.



JACKSON & SANDS ENGINEERING, INC.
1250 EAST AVE #25
CHICO, CA 95926
(530) 521-5415

No.	Revision/Issue	Date




749 SF ADU
SHED ROOF

Project ##-###	Sheet A#
Date 01/01/20	
Scale AS NOTED	


ELEVATIONS



BIDWELL

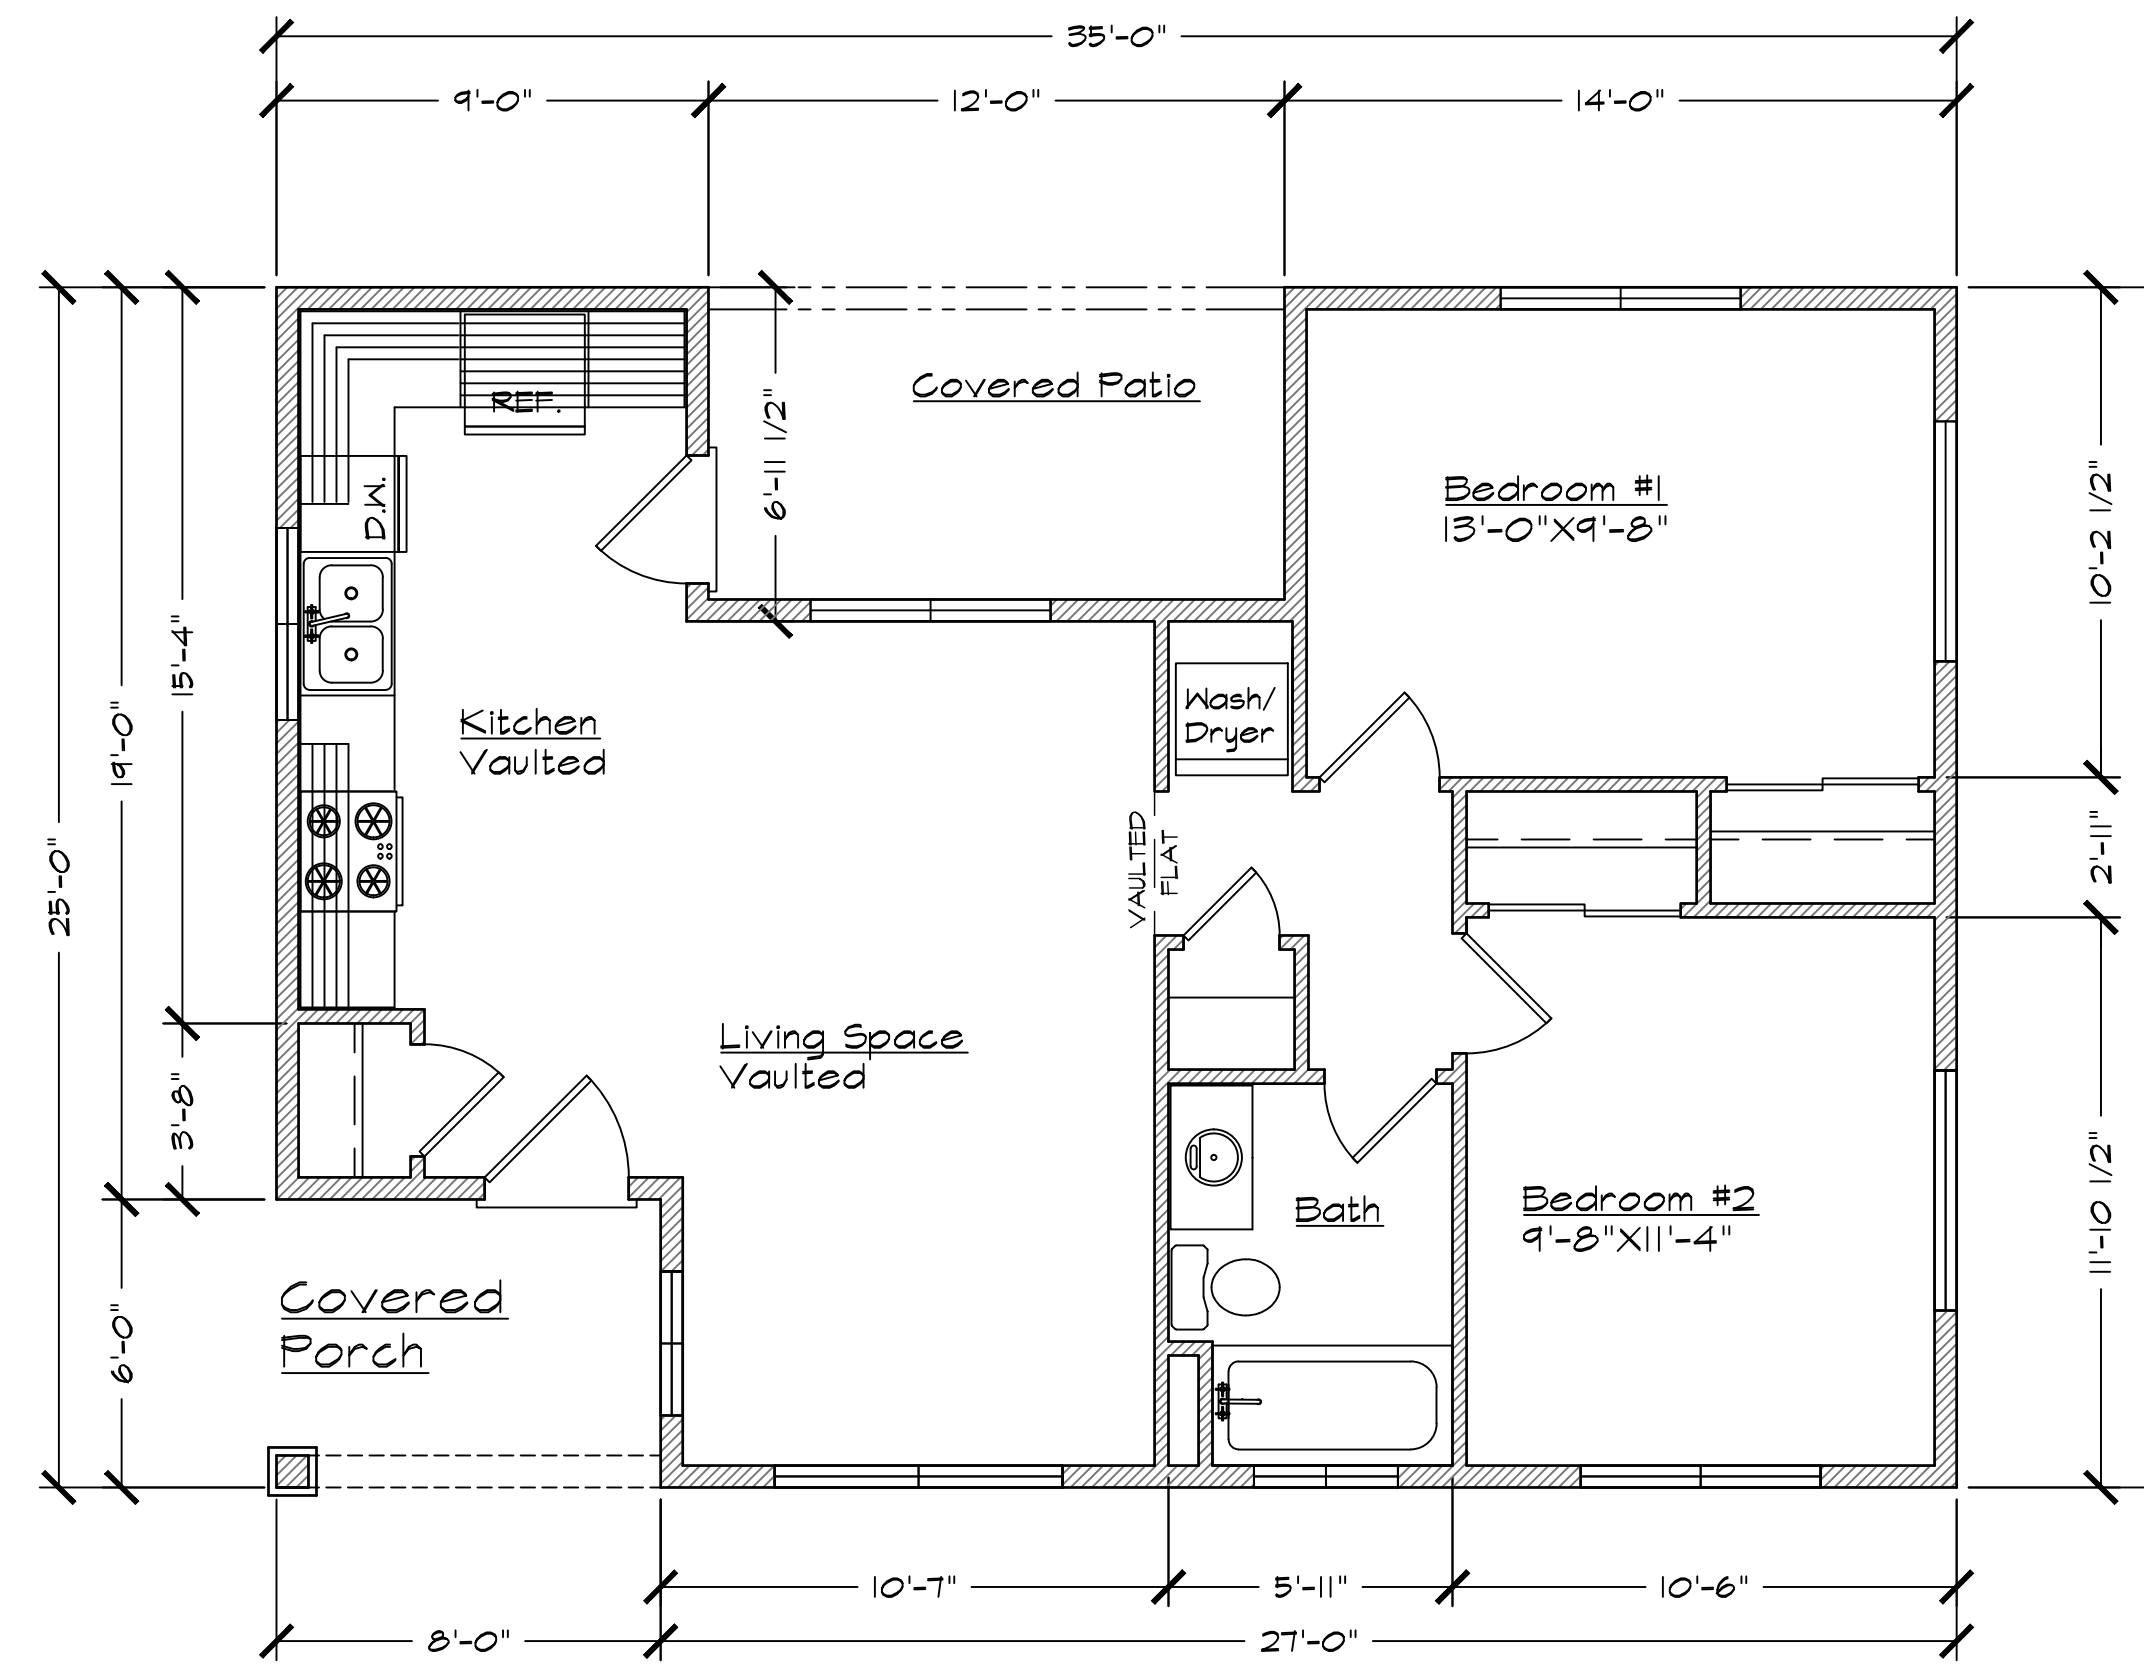


FLOOR PLAN 2 BED, 1 BATH
149 SQ. FT. 1/4" = 1'-0"

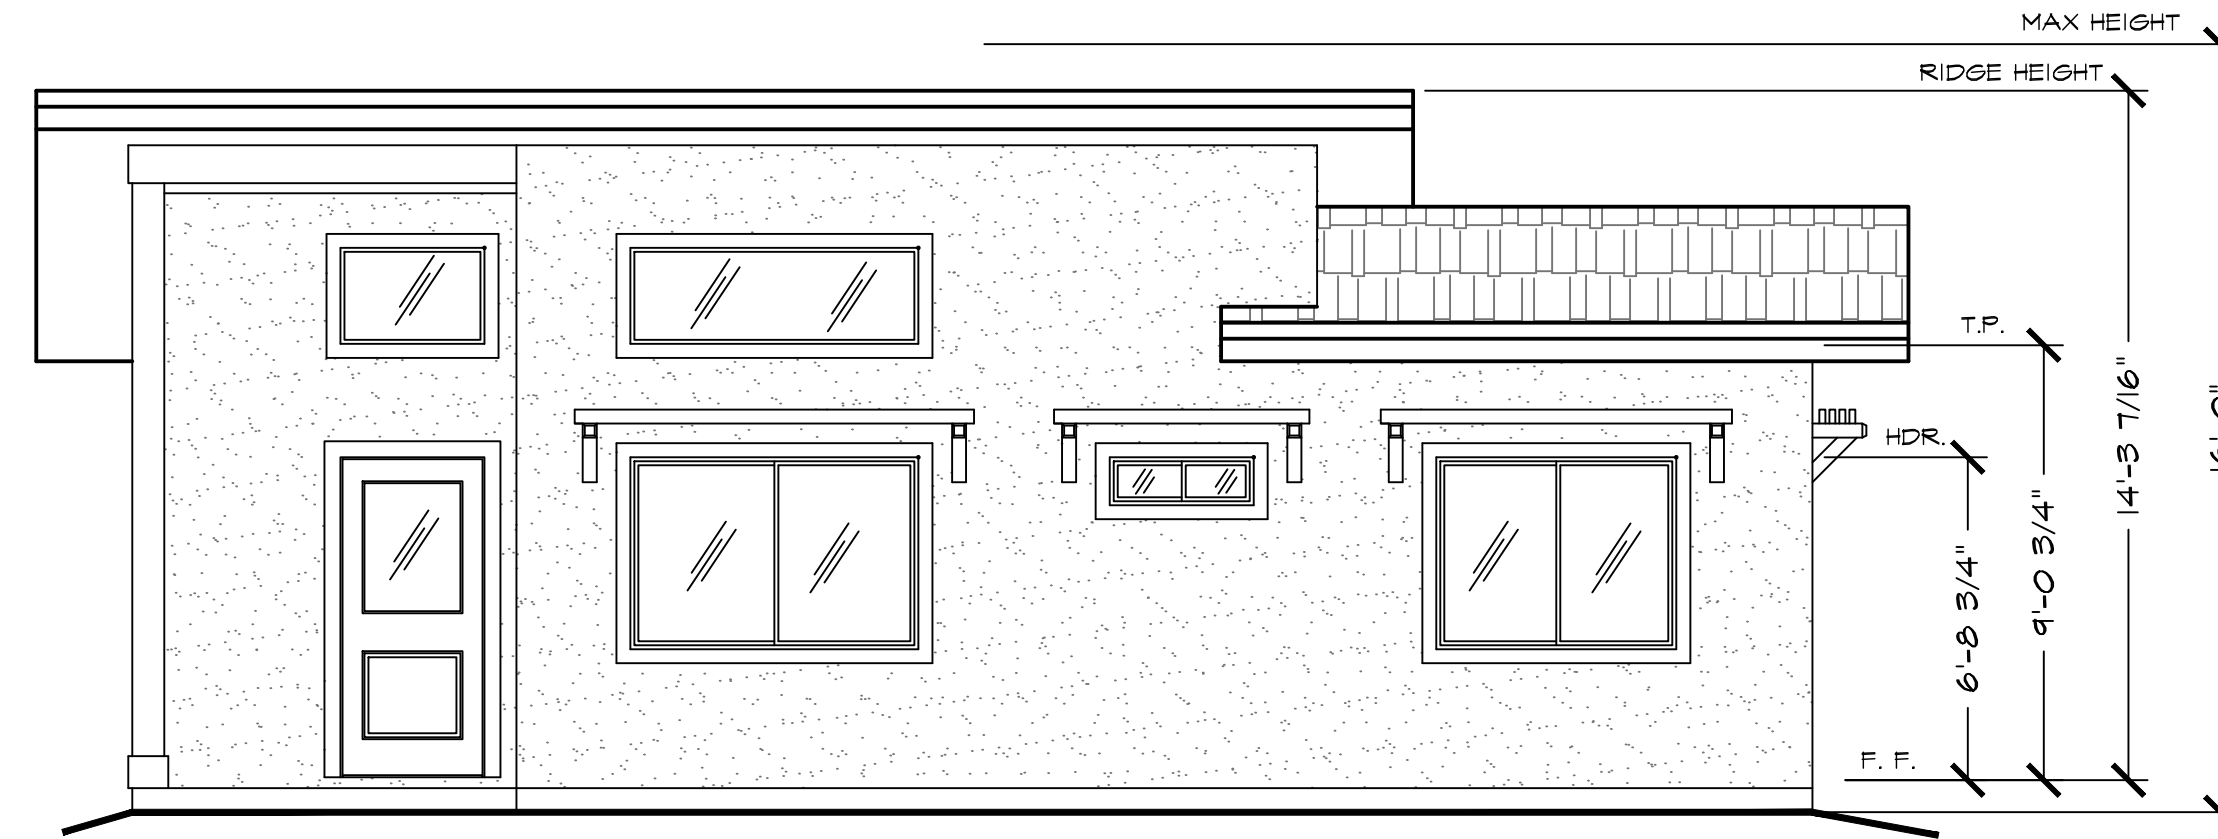


FRONT ELEVATION - BIDWELL

1/4" = 1'-0"

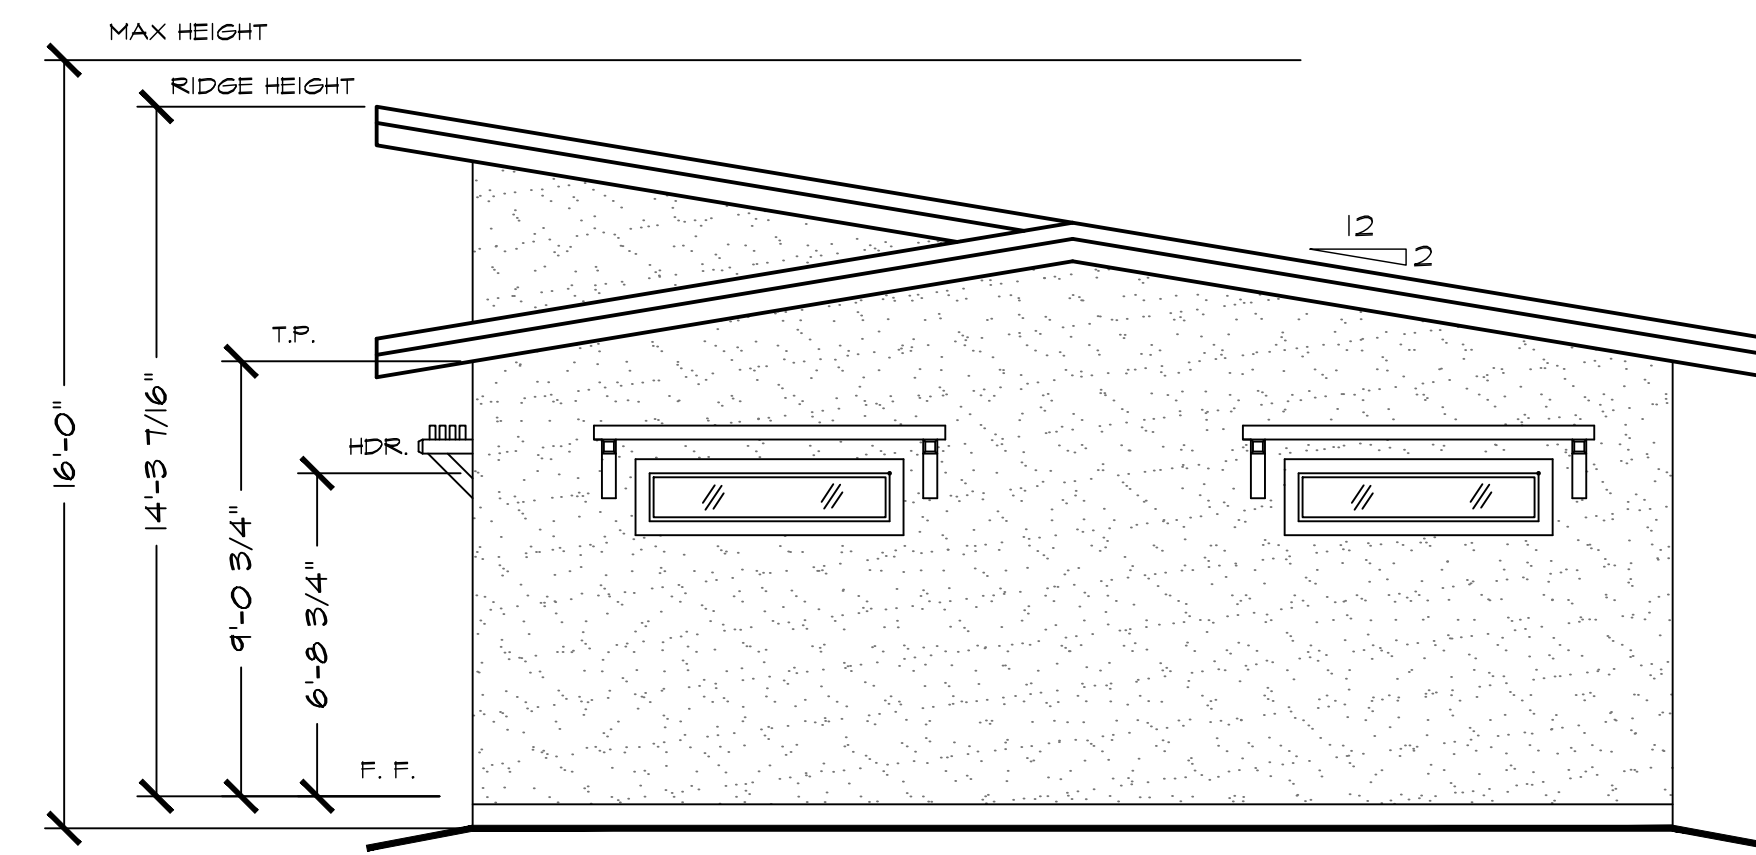


RIGHT ELEVATION - BIDWELL

1/4" = 1'-0"

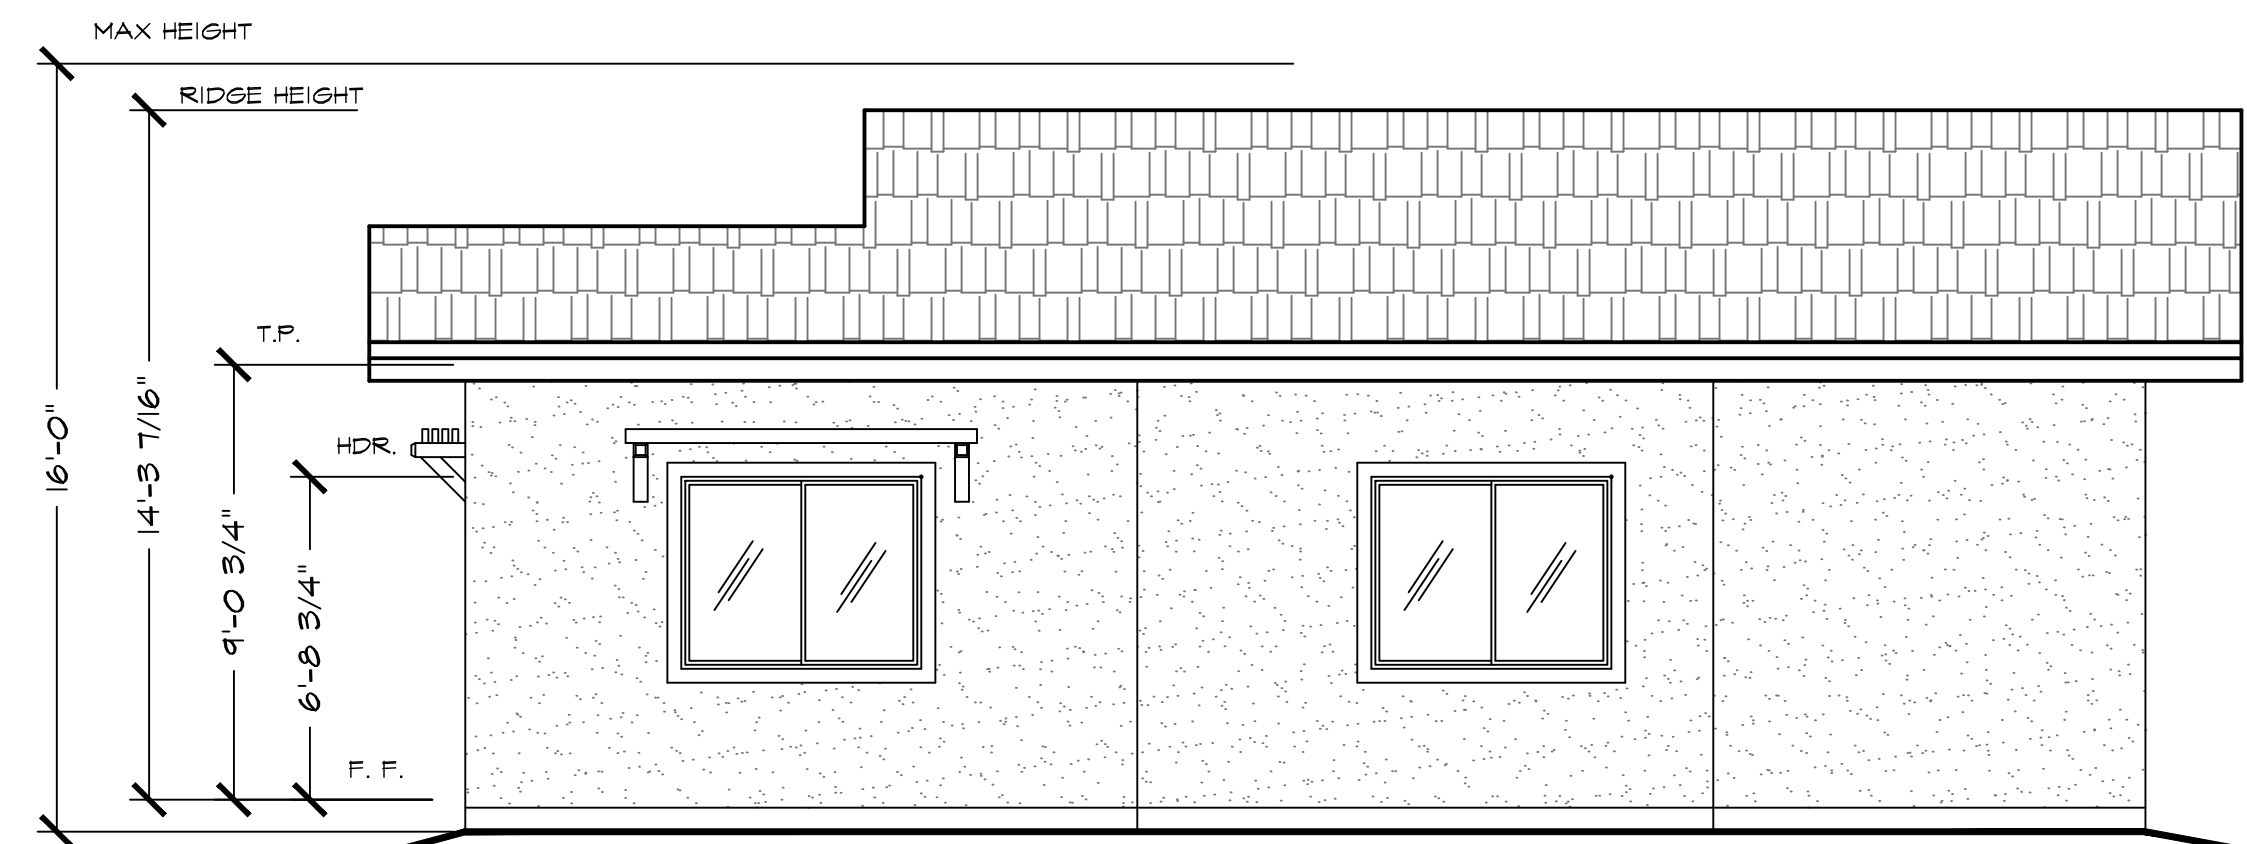

REAR ELEVATION - BIDWELL

1/4" = 1'-0"

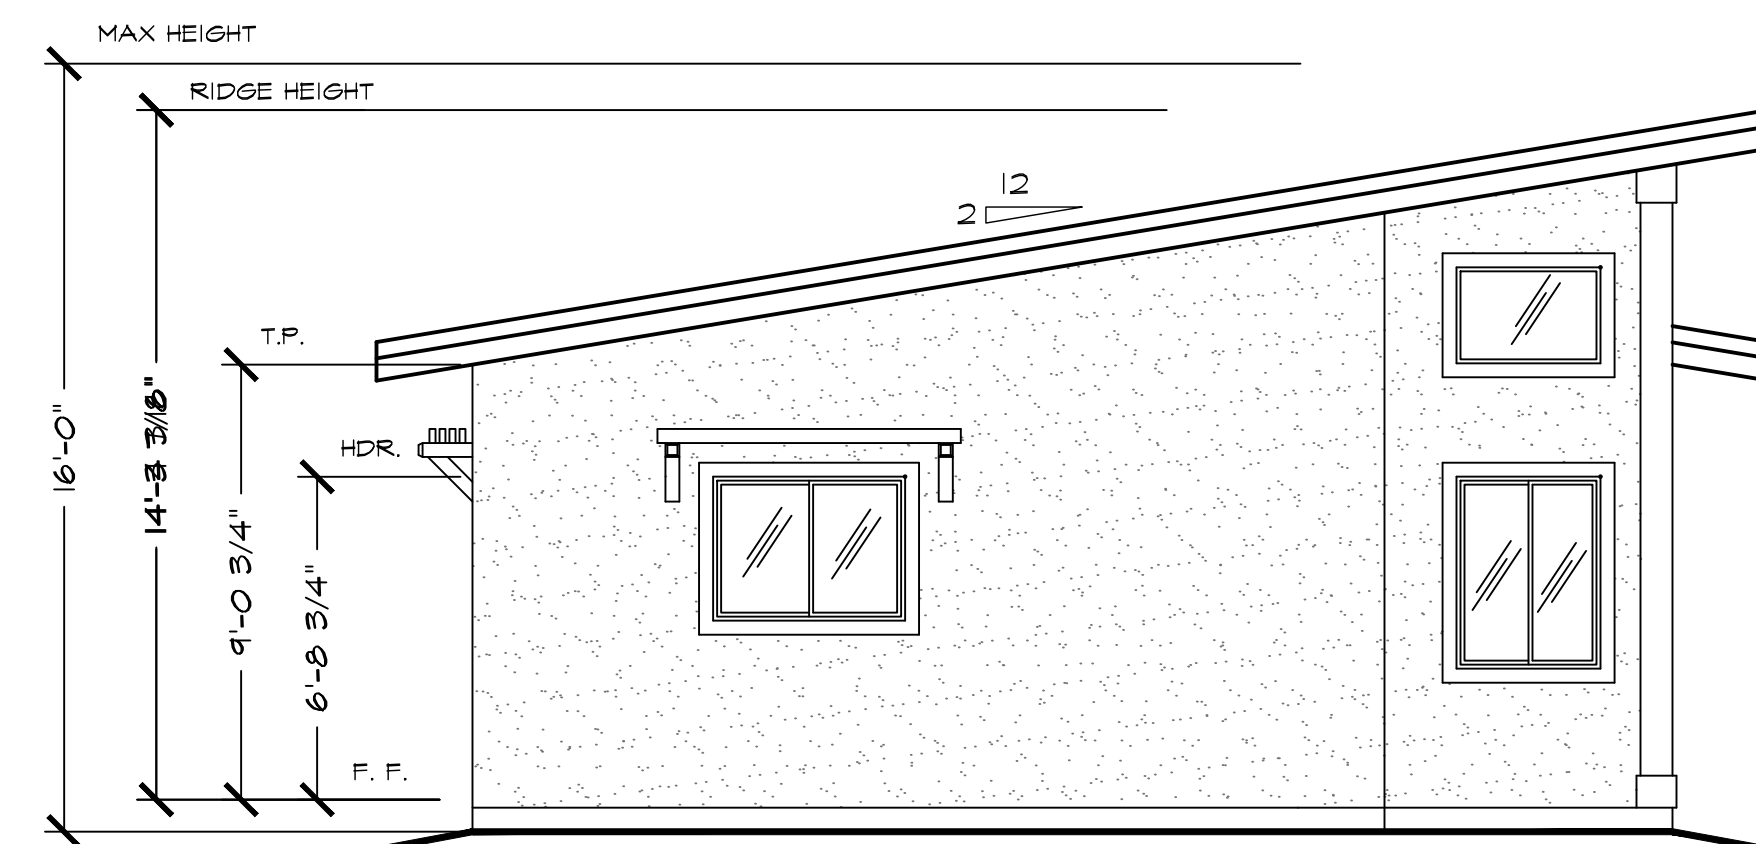

LEFT ELEVATION - BIDWELL

1/4" = 1'-0"

General Notes

JACKSON AND SANDS ENGINEERING HAS PROVIDED THESE PLANS SOLELY FOR THE USE FOR THE PROJECT SPECIFIED ON THESE PLANS & DOES NOT REPRESENT THAT THESE PLANS ARE SUITABLE FOR ANY OTHER SITE WEATHER MODIFIED OR NOT.



JACKSON & SANDS ENGINEERING, INC.
1250 EAST AVE #25
CHICO, CA 95926
(530) 521-5415

No.	Revision/Issue	Date




749 SF ADU
SHED ROOF

Project ##-###	Sheet A#
Date 01/01/20	
Scale AS NOTED	




ELEVATIONS



ACCESSORY DWELLING UNIT
1 BEDROOM, 1 BATH

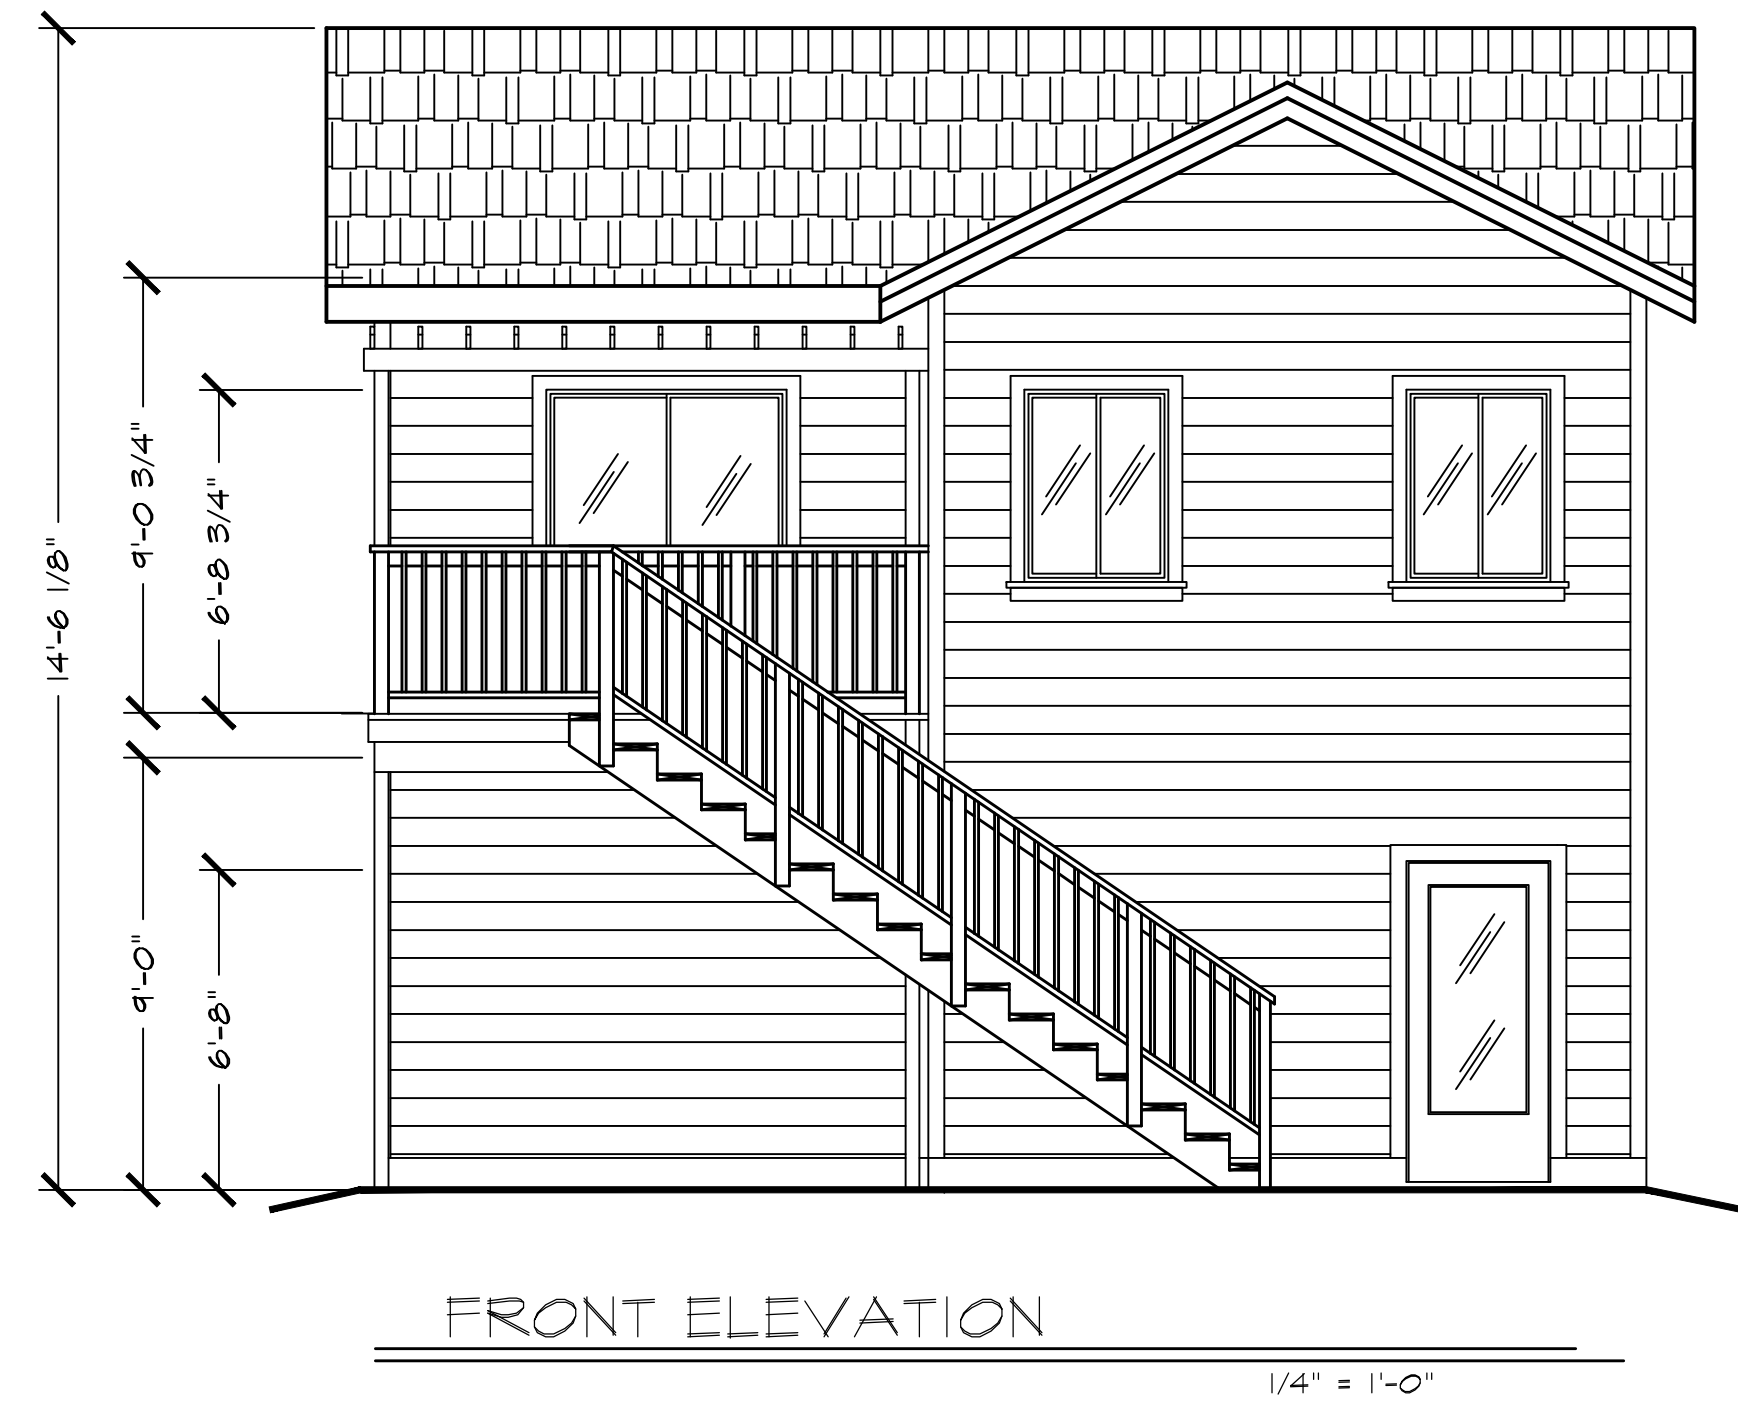

VALLEY OAK

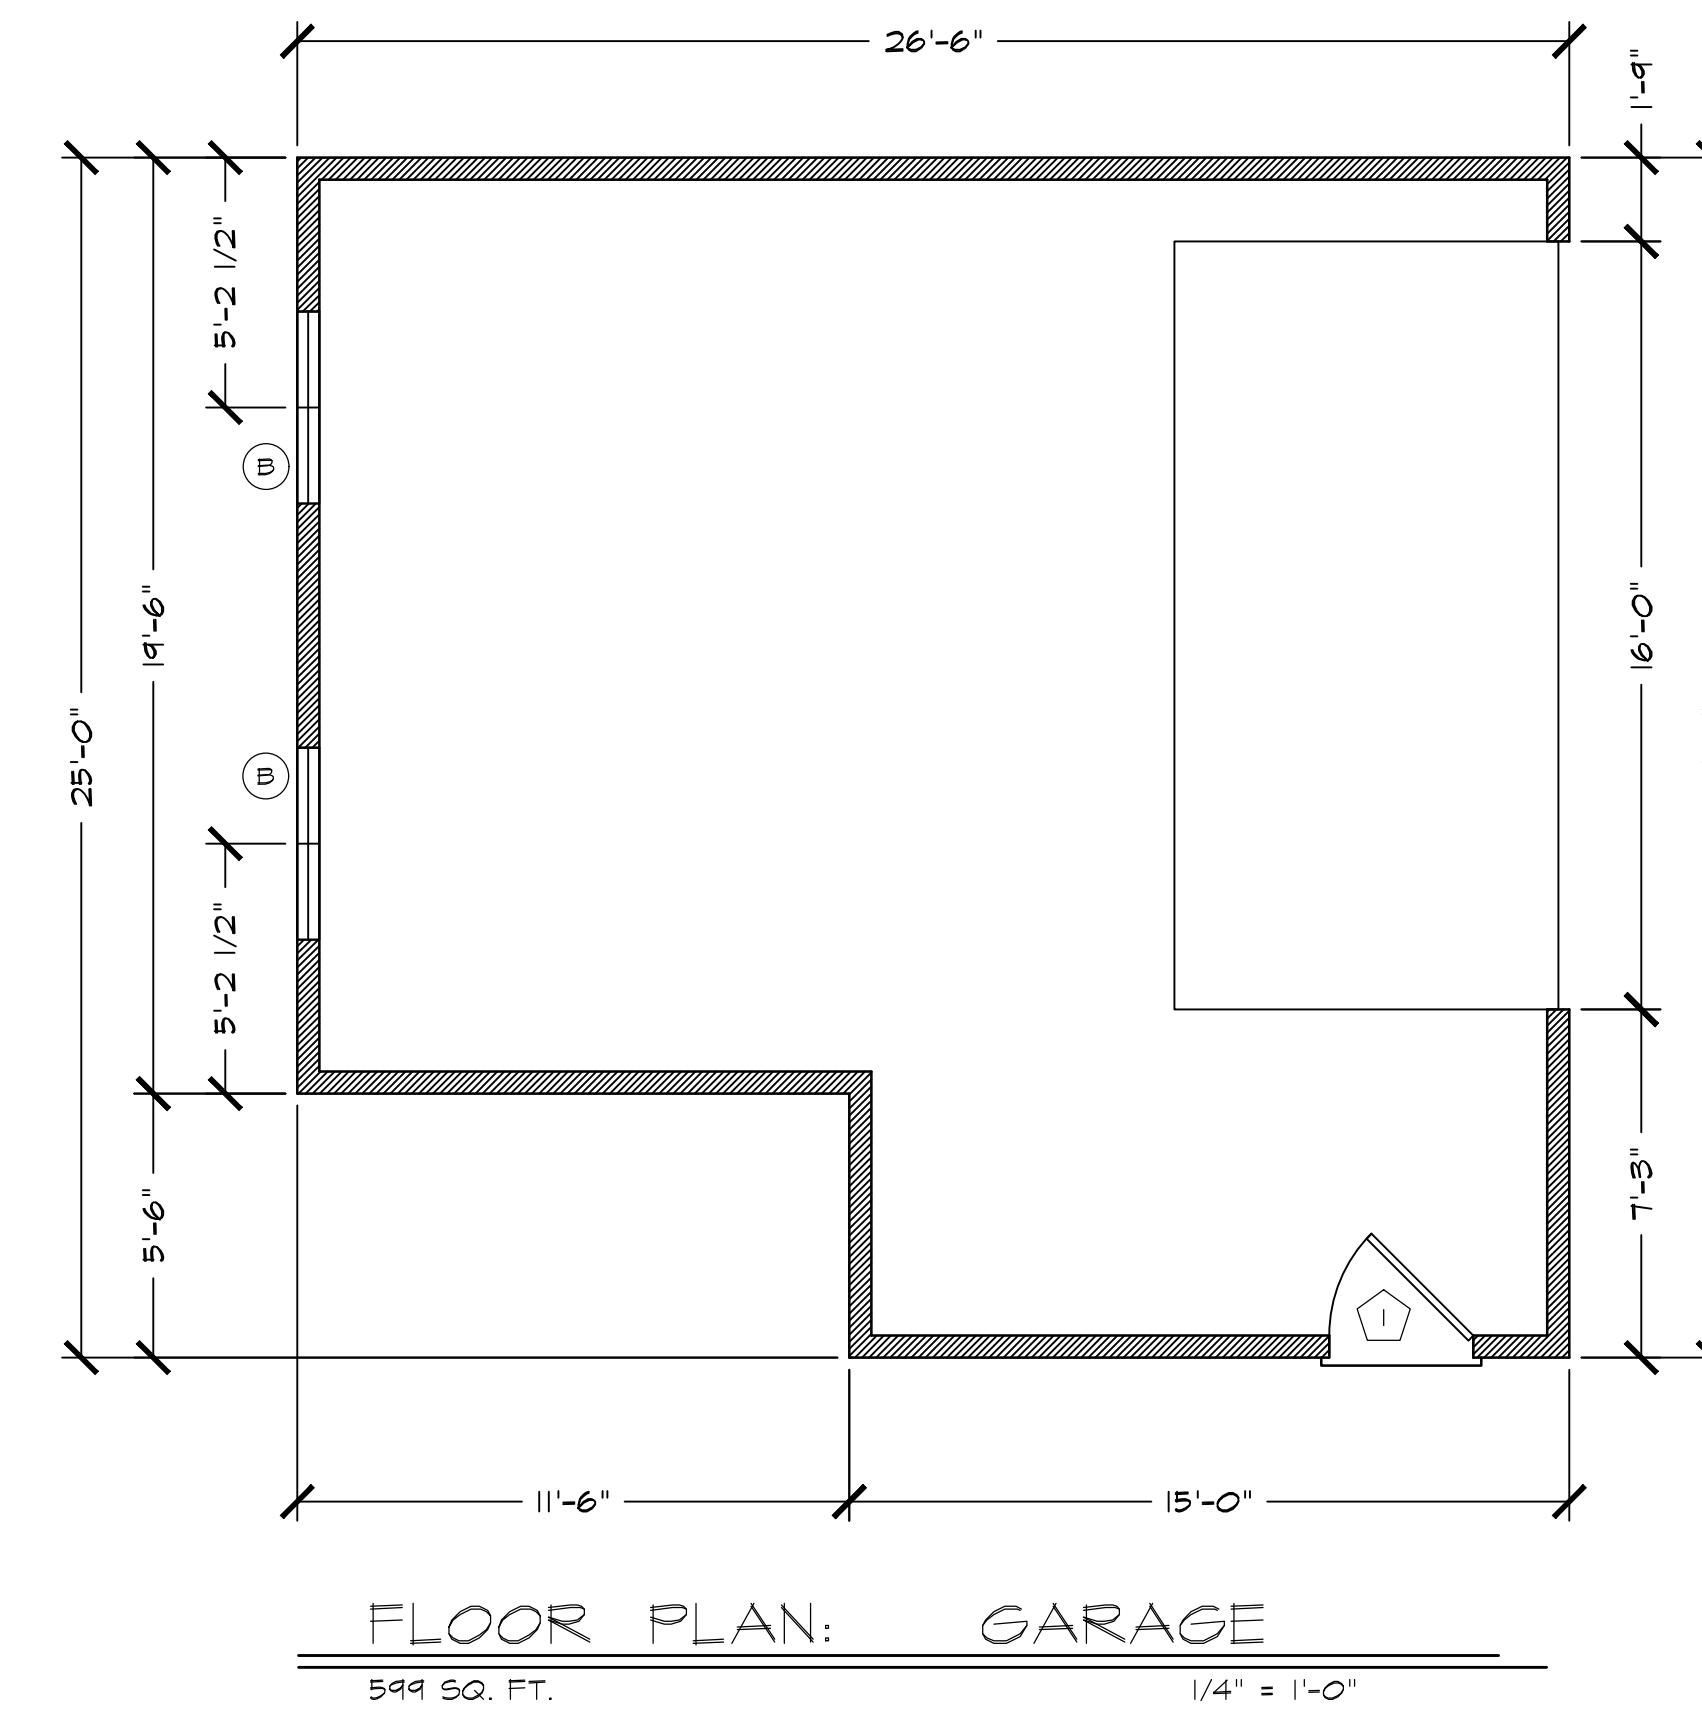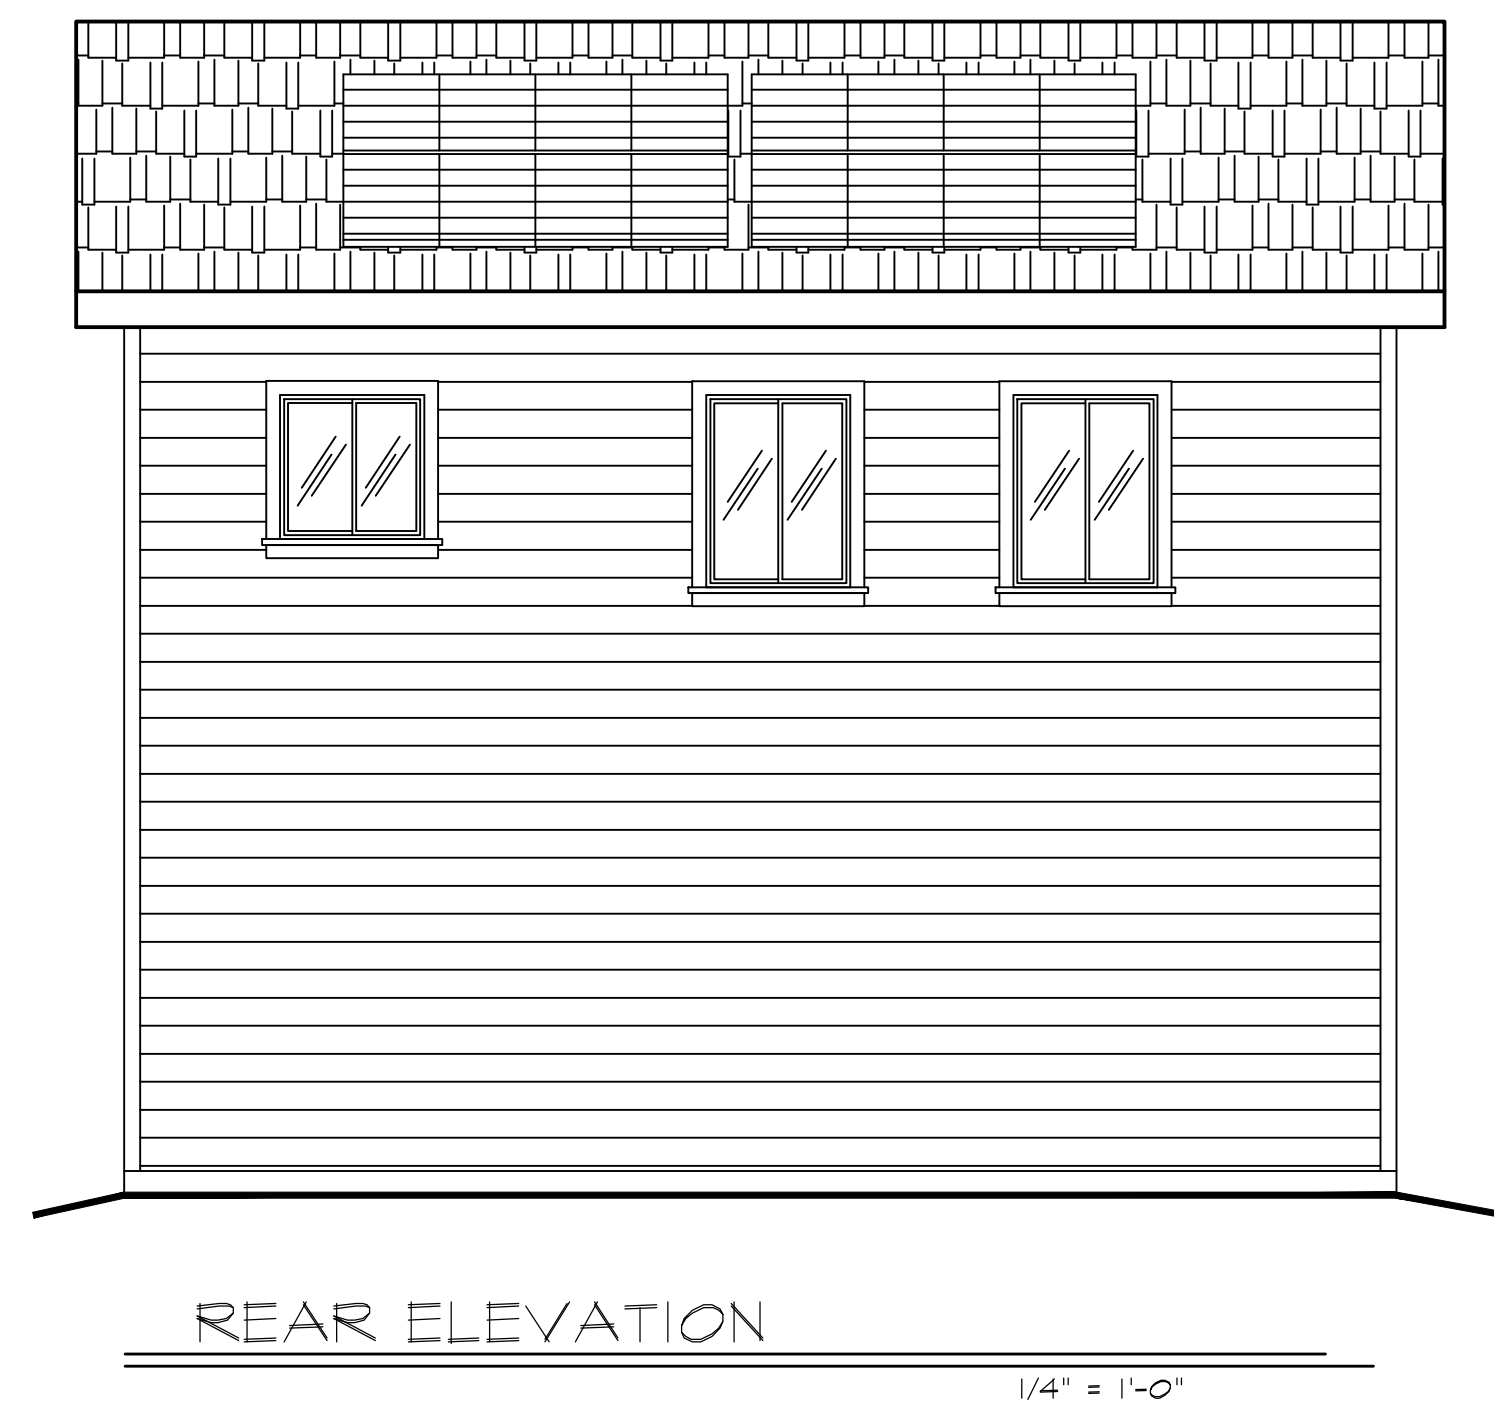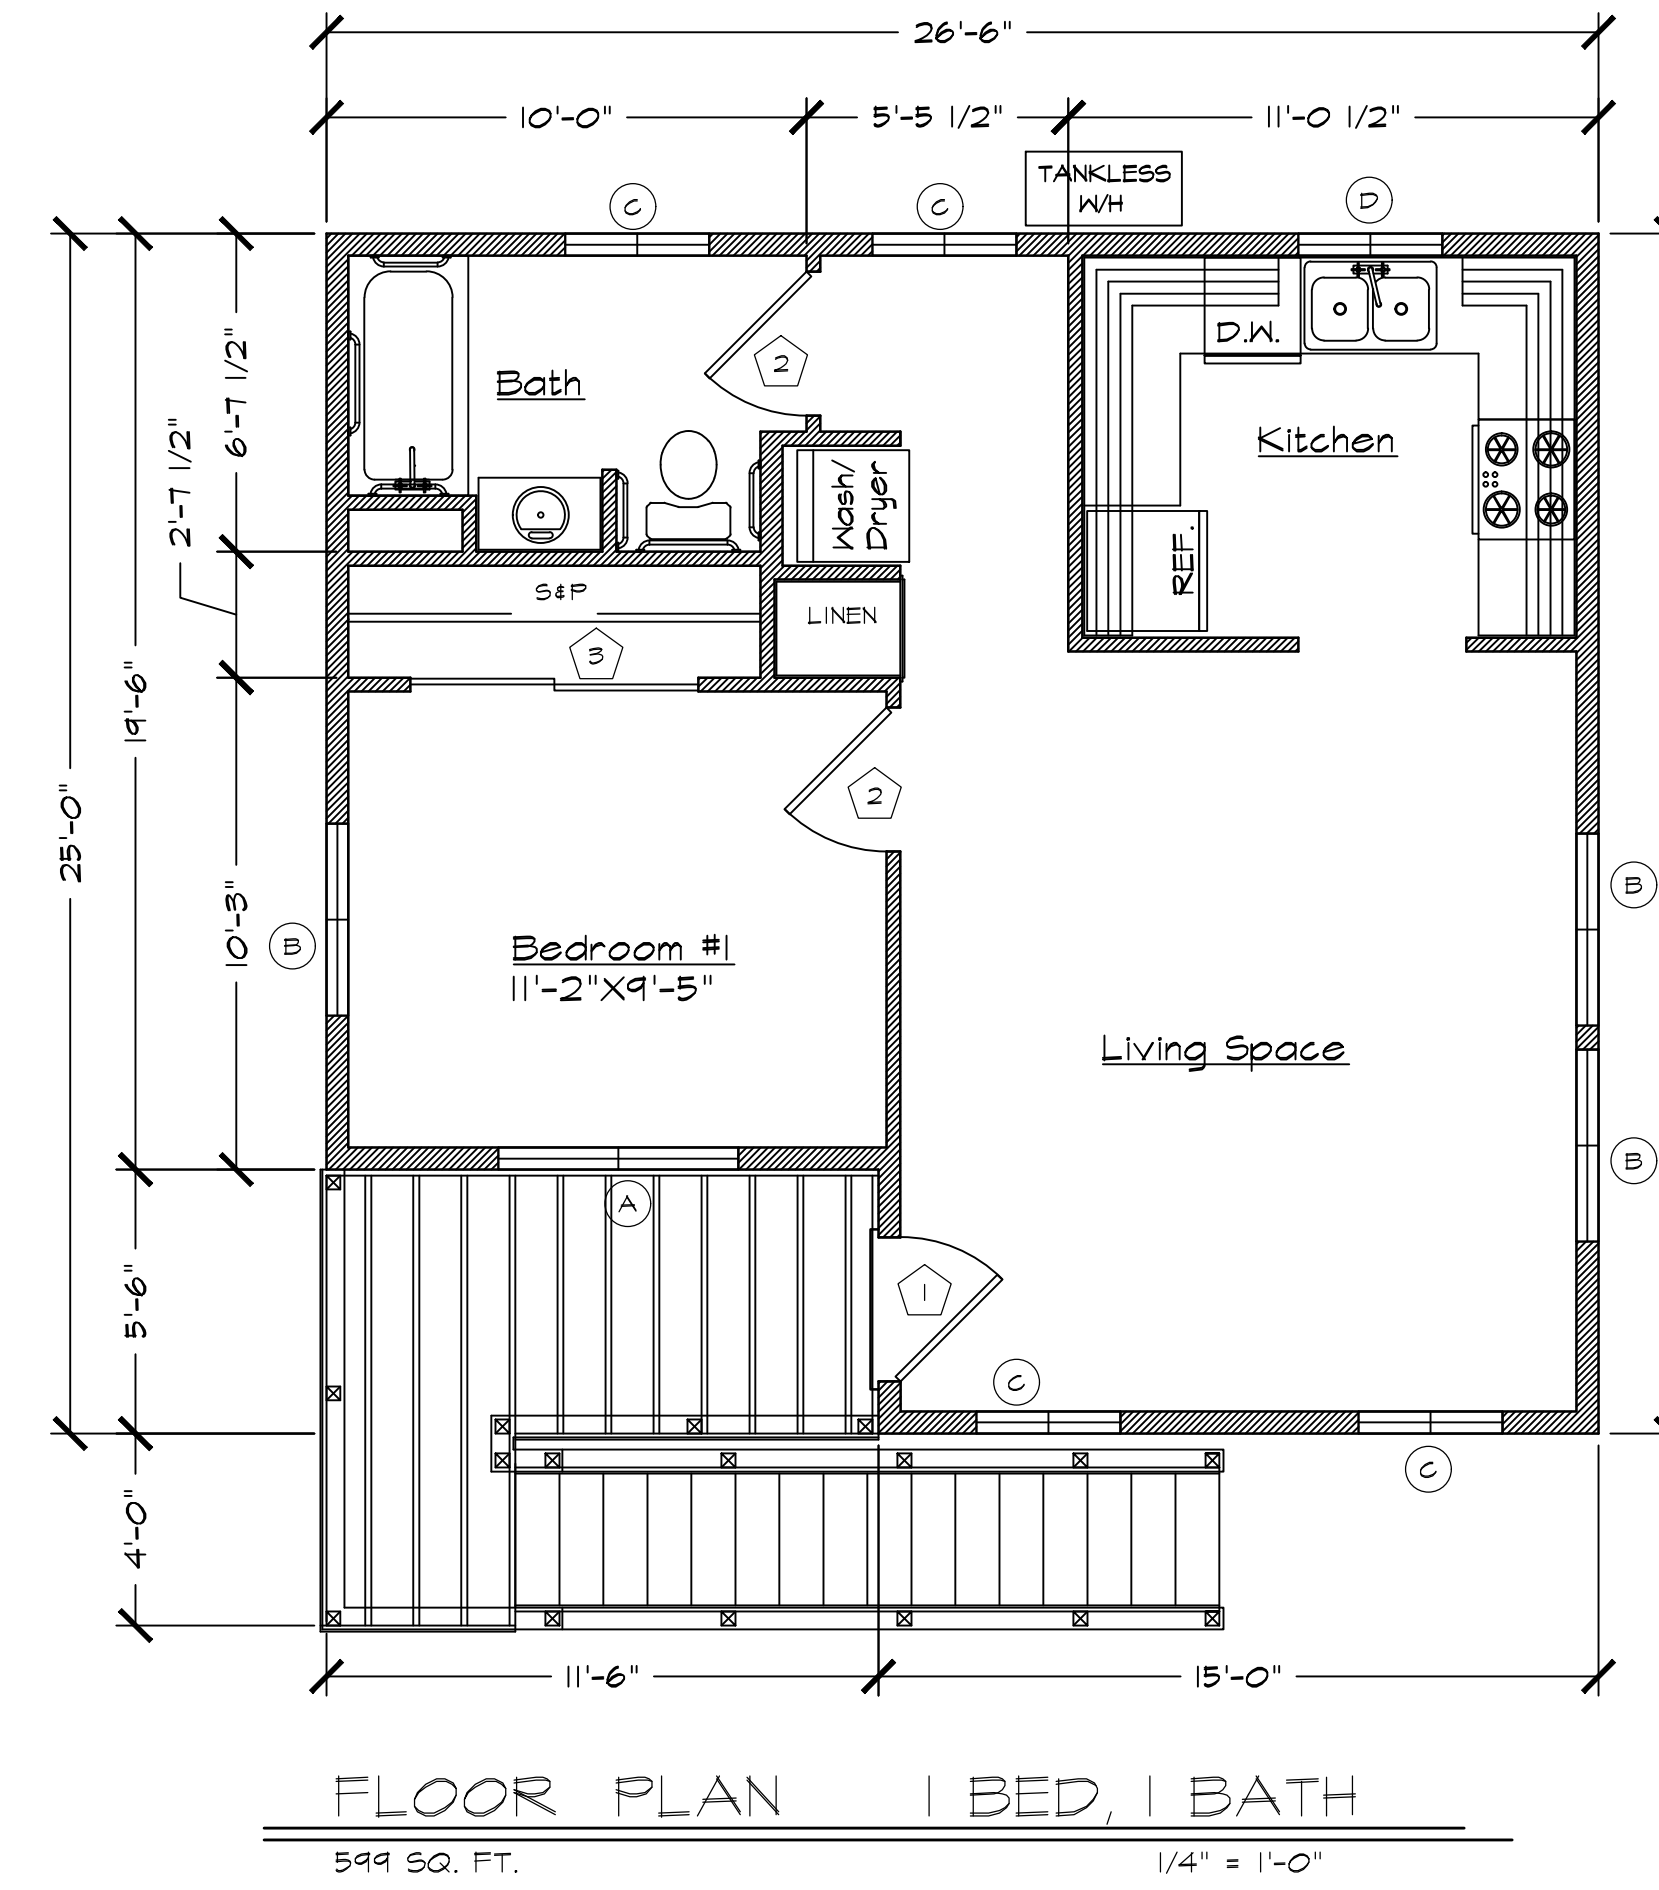

JACKSON & SANDS
ENGINEERING, Inc.
1250 EAST AVE #25
CHICO, CA 95926
(530)521-5415

PROJECT 599 SF ADU
STD

No.	Revision/Issue	Date



OWNER	ADDRESS	APN#