


# CERES NEIGHBORHOOD PARK

PRELIMINARY MASTER PLAN

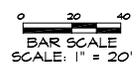

Prepared by:  
**LAND IMAGE**  
 LANDSCAPE ARCHITECTS & PLANNERS  
 427 BROADWAY, CHICO, CALIFORNIA 95928  
 PHONE: (530) 899-1911 FAX: (530) 899-1920  
 PROJECT NUMBER: 461  
 DATE: SEPTEMBER 09, 2005





# CERES NEIGHBORHOOD PARK

PRELIMINARY MASTER PLAN

0 20 40  
 BAR SCALE  
 SCALE: 1" = 20'

Prepared by:  
**LI LAND IMAGE**  
 LANDSCAPE ARCHITECTS & PLANNERS  
 427 BROADWAY, CHICO, CALIFORNIA 95928  
 PHONE: (530) 899-1913 / FAX: (530) 899-9320  
 PROJECT NUMBER: 461  
 DATE: SEPTEMBER 09, 2005



SEE SECTION VIEW

STREET TREES

NATIVE SHRUB PLANTINGS

PARK SIGN

WHITEWOOD WAY

PARK SIGN

SUN RIVER DRIVE

PROPOSED SUBTERRANEAN DRAIN

TURF AREA

6' WIDE PATH SYSTEM

PARK DRAINAGE SYSTEM

POSSIBLE BASKETBALL COURT

NATIVE PLANTING / INTERPRETIVE AREAS

BENCH

12" WIDE CONCRETE MOW CURB

ADA RAMP  
SLOPE

BENCHES  
SHADE TREES

DRINKING FOUNTAIN

PLAY AREA

TABLES

SEE SECTION VIEW

NEW 6' WIDE PATH SYSTEM

EXISTING BIKE PATH ACCESS



CERES AVENUE

TURF AREA

MULTI USE FIELD  
- 30' TO 42'

SEE SECTION VIEW

PARK DRAINAGE SYSTEM

NEW 6' WIDE PATH SYSTEM

EXISTING BIKE PATH ACCESS

PROPOSED SUBTERRANEAN DRAIN

TURF AREA

POSSIBLE RESTROOM

POSSIBLE GARDEN AREA

EXISTING BIKE PATH





# CERES NEIGHBORHOOD PARK

PRELIMINARY MASTER PLAN

0 20 40  
BAR SCALE  
SCALE: 1" = 20'

Prepared by:  
**LI** LAND IMAGE  
LANDSCAPE ARCHITECTS & PLANNERS  
427 BRIDGEWAY, CHICO, CALIFORNIA 95928  
PHONE: (530) 899-1913 / FAX: (530) 899-9328  
PROJECT NUMBER: 461  
DATE: SEPTEMBER 09, 2005

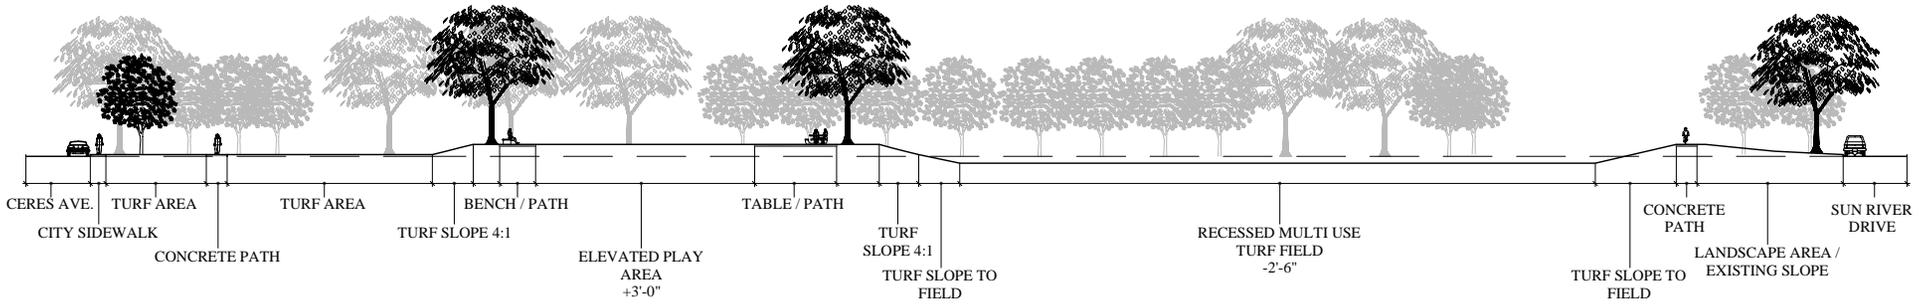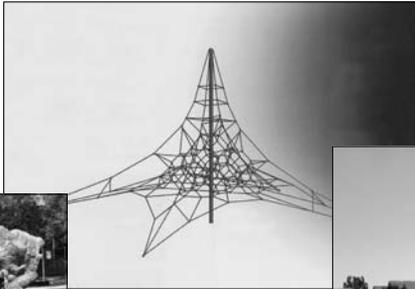

# CERES NEIGHBORHOOD PARK

PRELIMINARY MASTER PLAN SECTION / ELEVATION 'A'

Prepared by:



LAND IMAGE  
LANDSCAPE ARCHITECTS & PLANNERS  
427 BROADWAY, CHICO, CALIFORNIA 95928  
PHONE: (530) 899-1911 FAX: (530) 899-1920

PROJECT NUMBER: 461  
DATE: SEPTEMBER 08, 2005

SCALE: NTS