



SECTION "A"

CLASS I BIKE PATH ON SUDAD DITCH WITH EXISTING BERM
NO SCALE

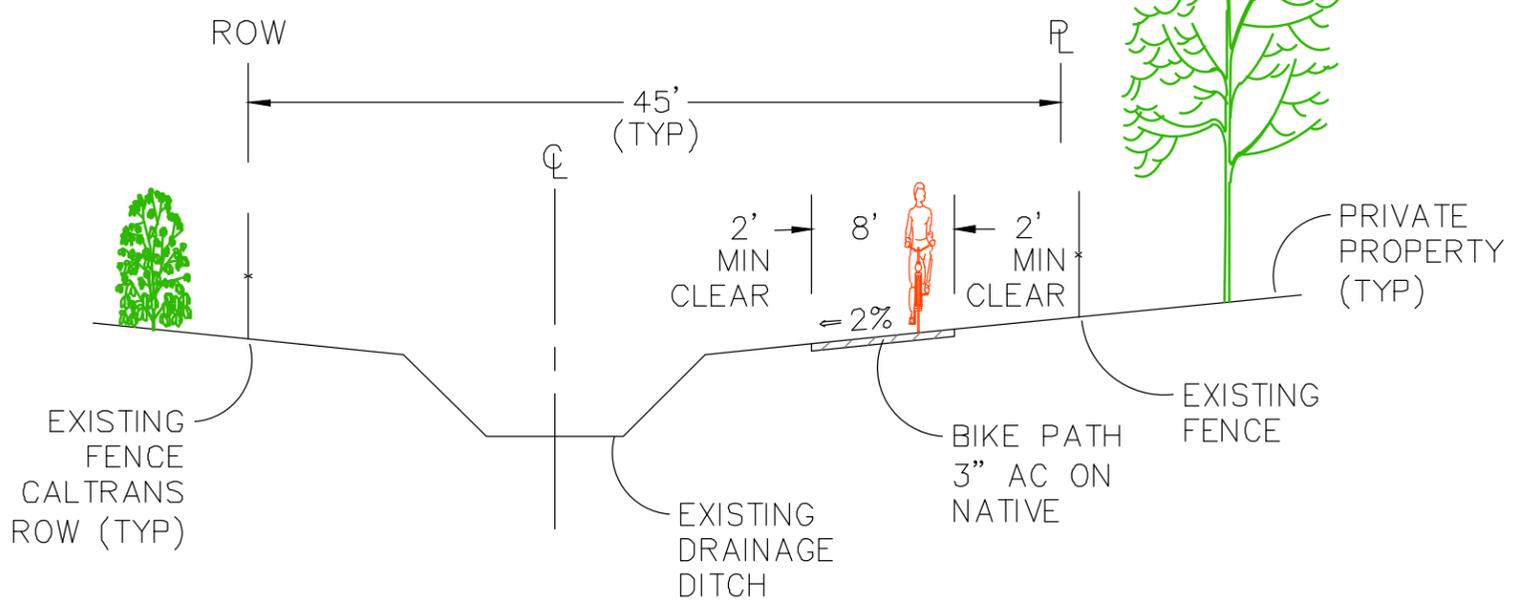

SECTION "B"

TYPICAL CLASS I BIKE PATH ON SUDAD DITCH
NO SCALE

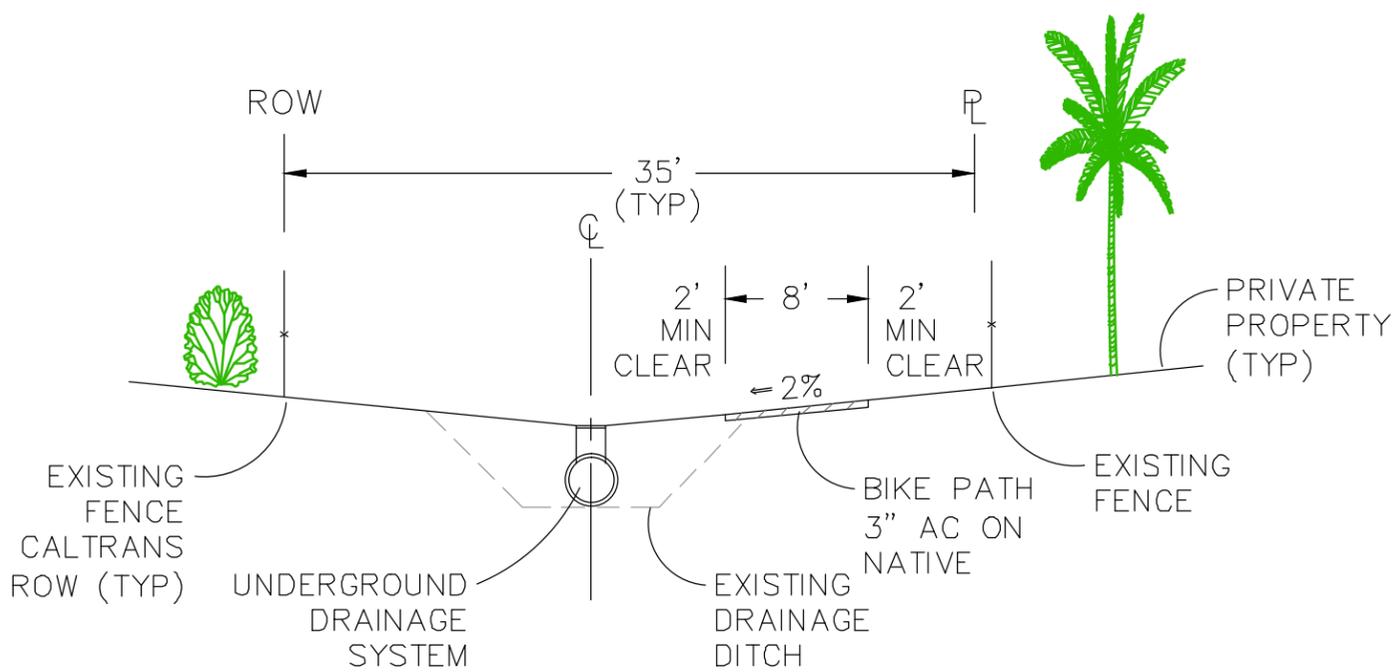

SECTION "C"

CLASS I BIKE PATH ON SUDAD DITCH WITH UNDERGROUND STORM DRAIN
NO SCALE

CITY OF CHICO

CAPITAL PROJECTS SERVICES DEPARTMENT

DRAWN BY: GL DATE: _____

CHECKED BY: LG SCALE: As Shown

APPROVED: _____
CAPITAL PROJECTS DIRECTOR

**SR99 Corridor Bikeway Facility
Typical Sections S.U.D.A.D.**