


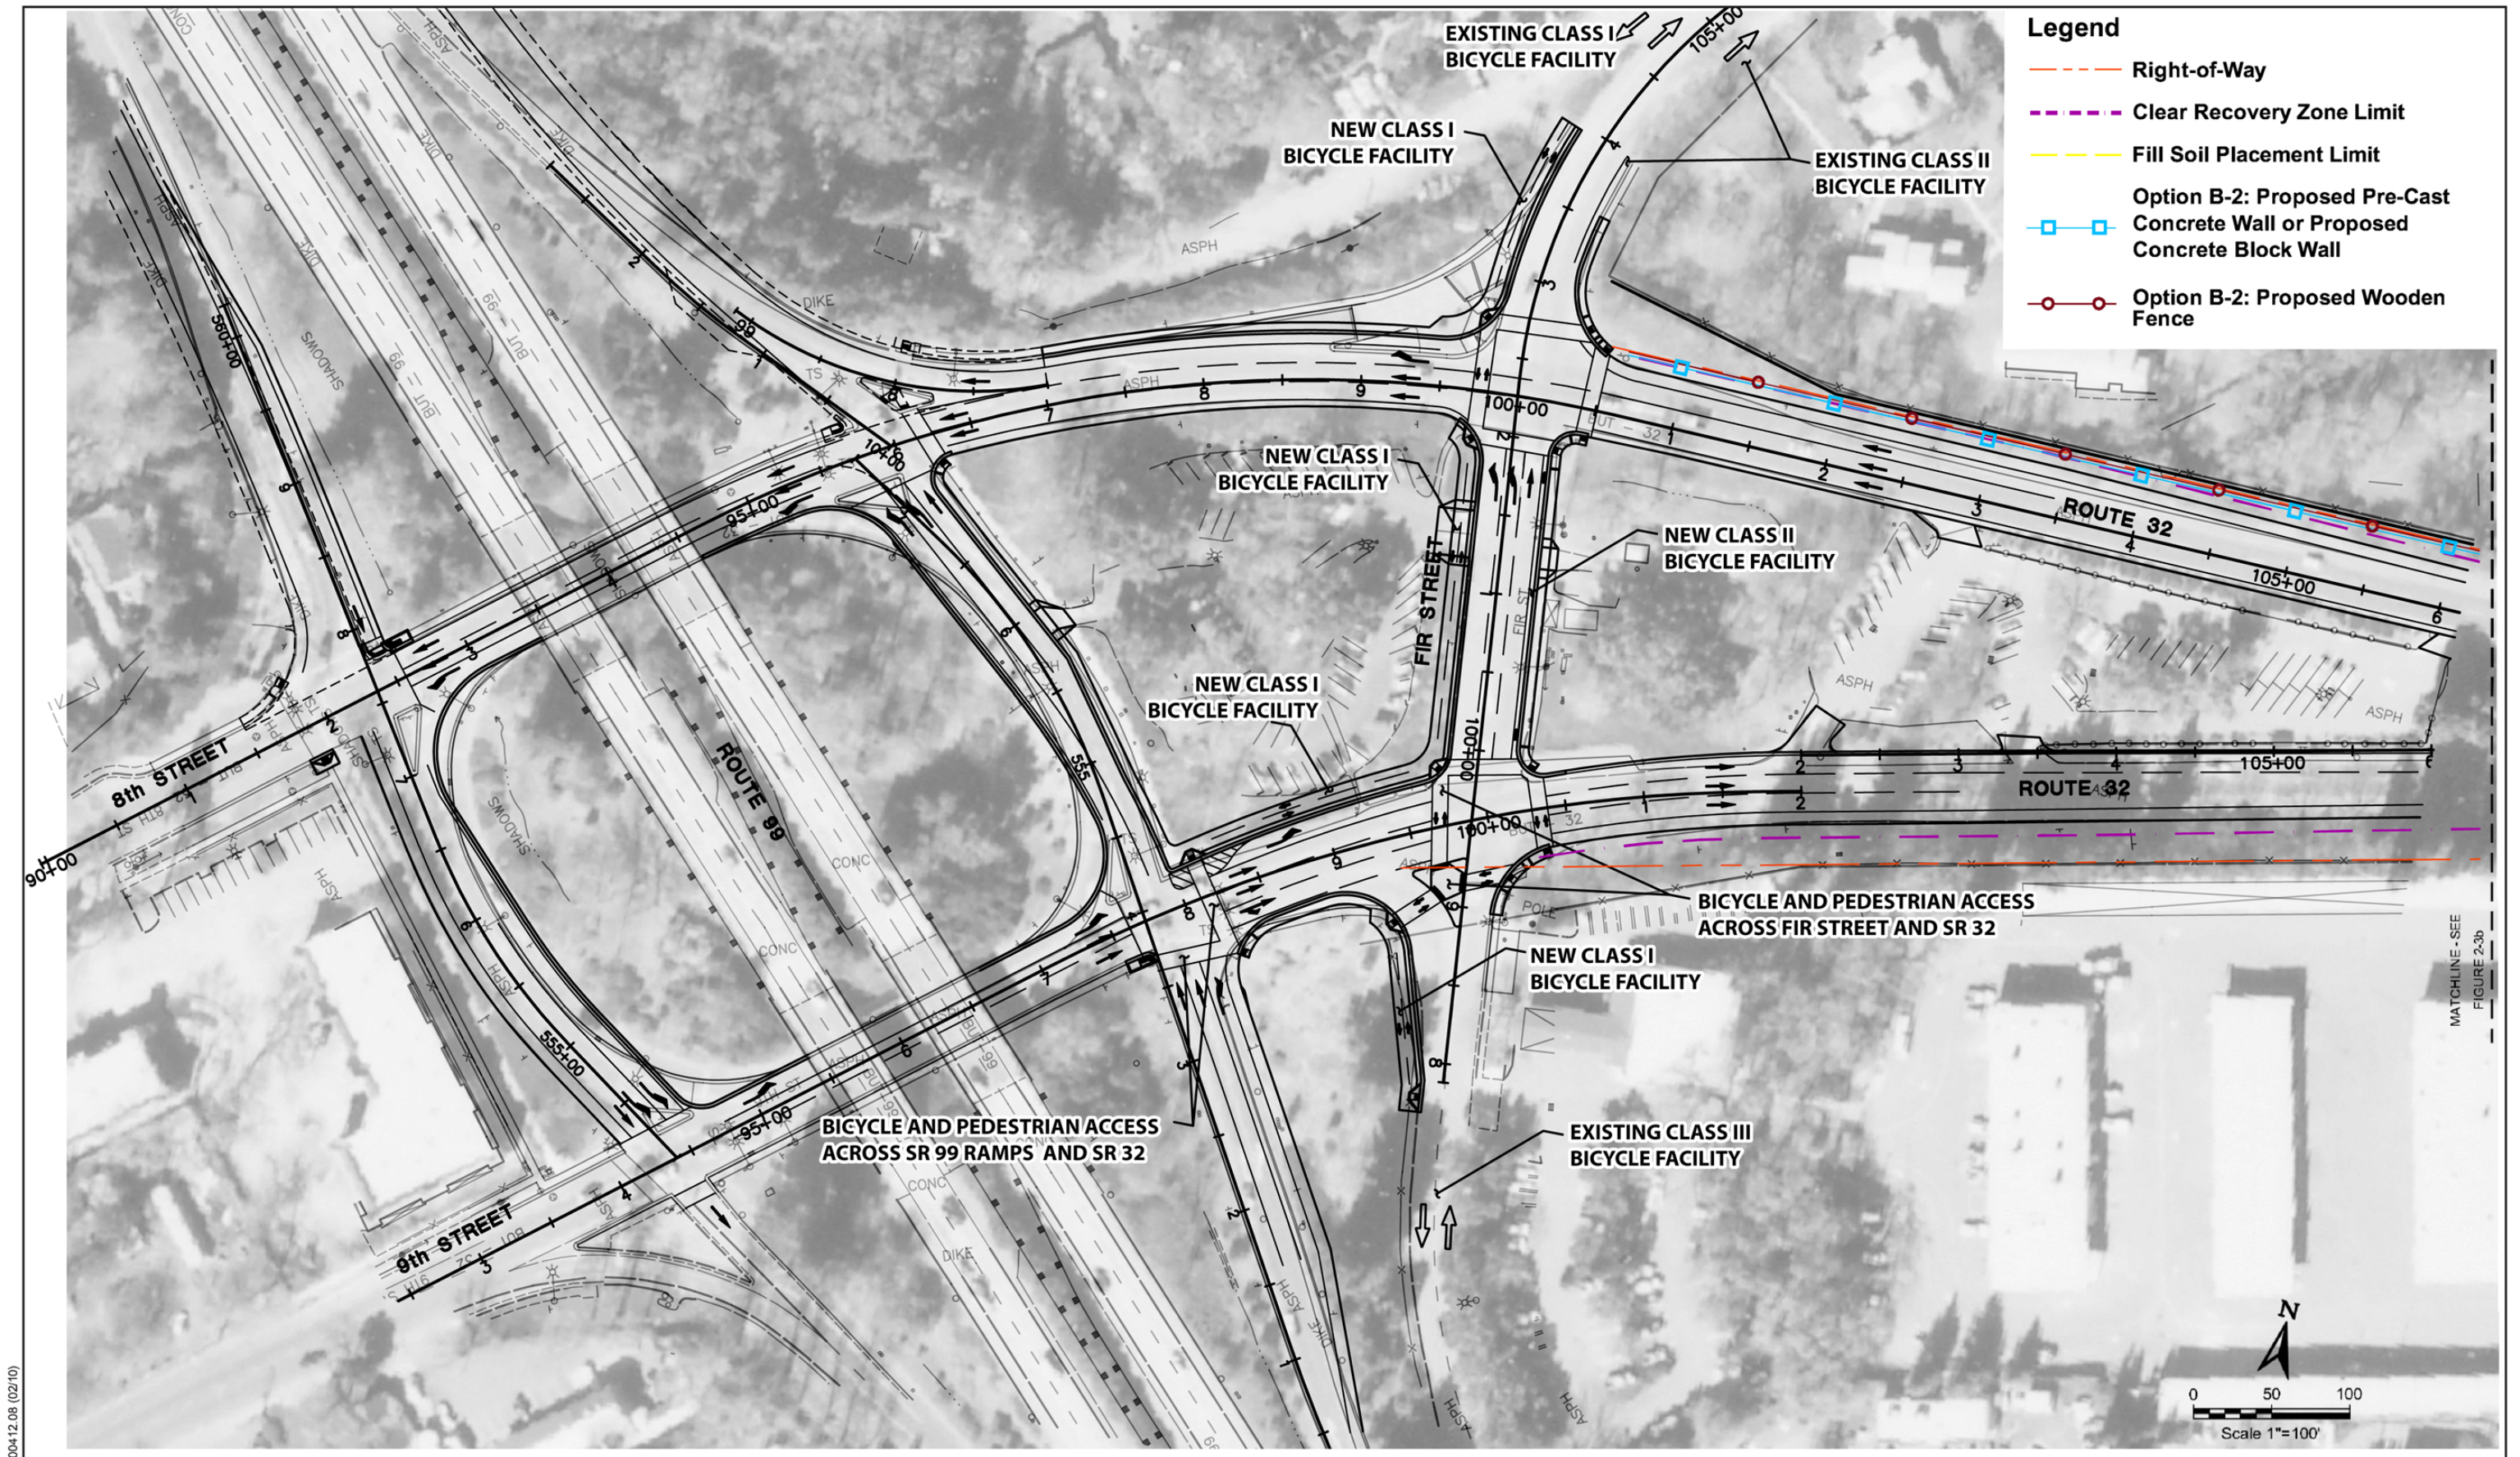


Figure 2-3a
Proposed Project, including Proposed Sound Barrier

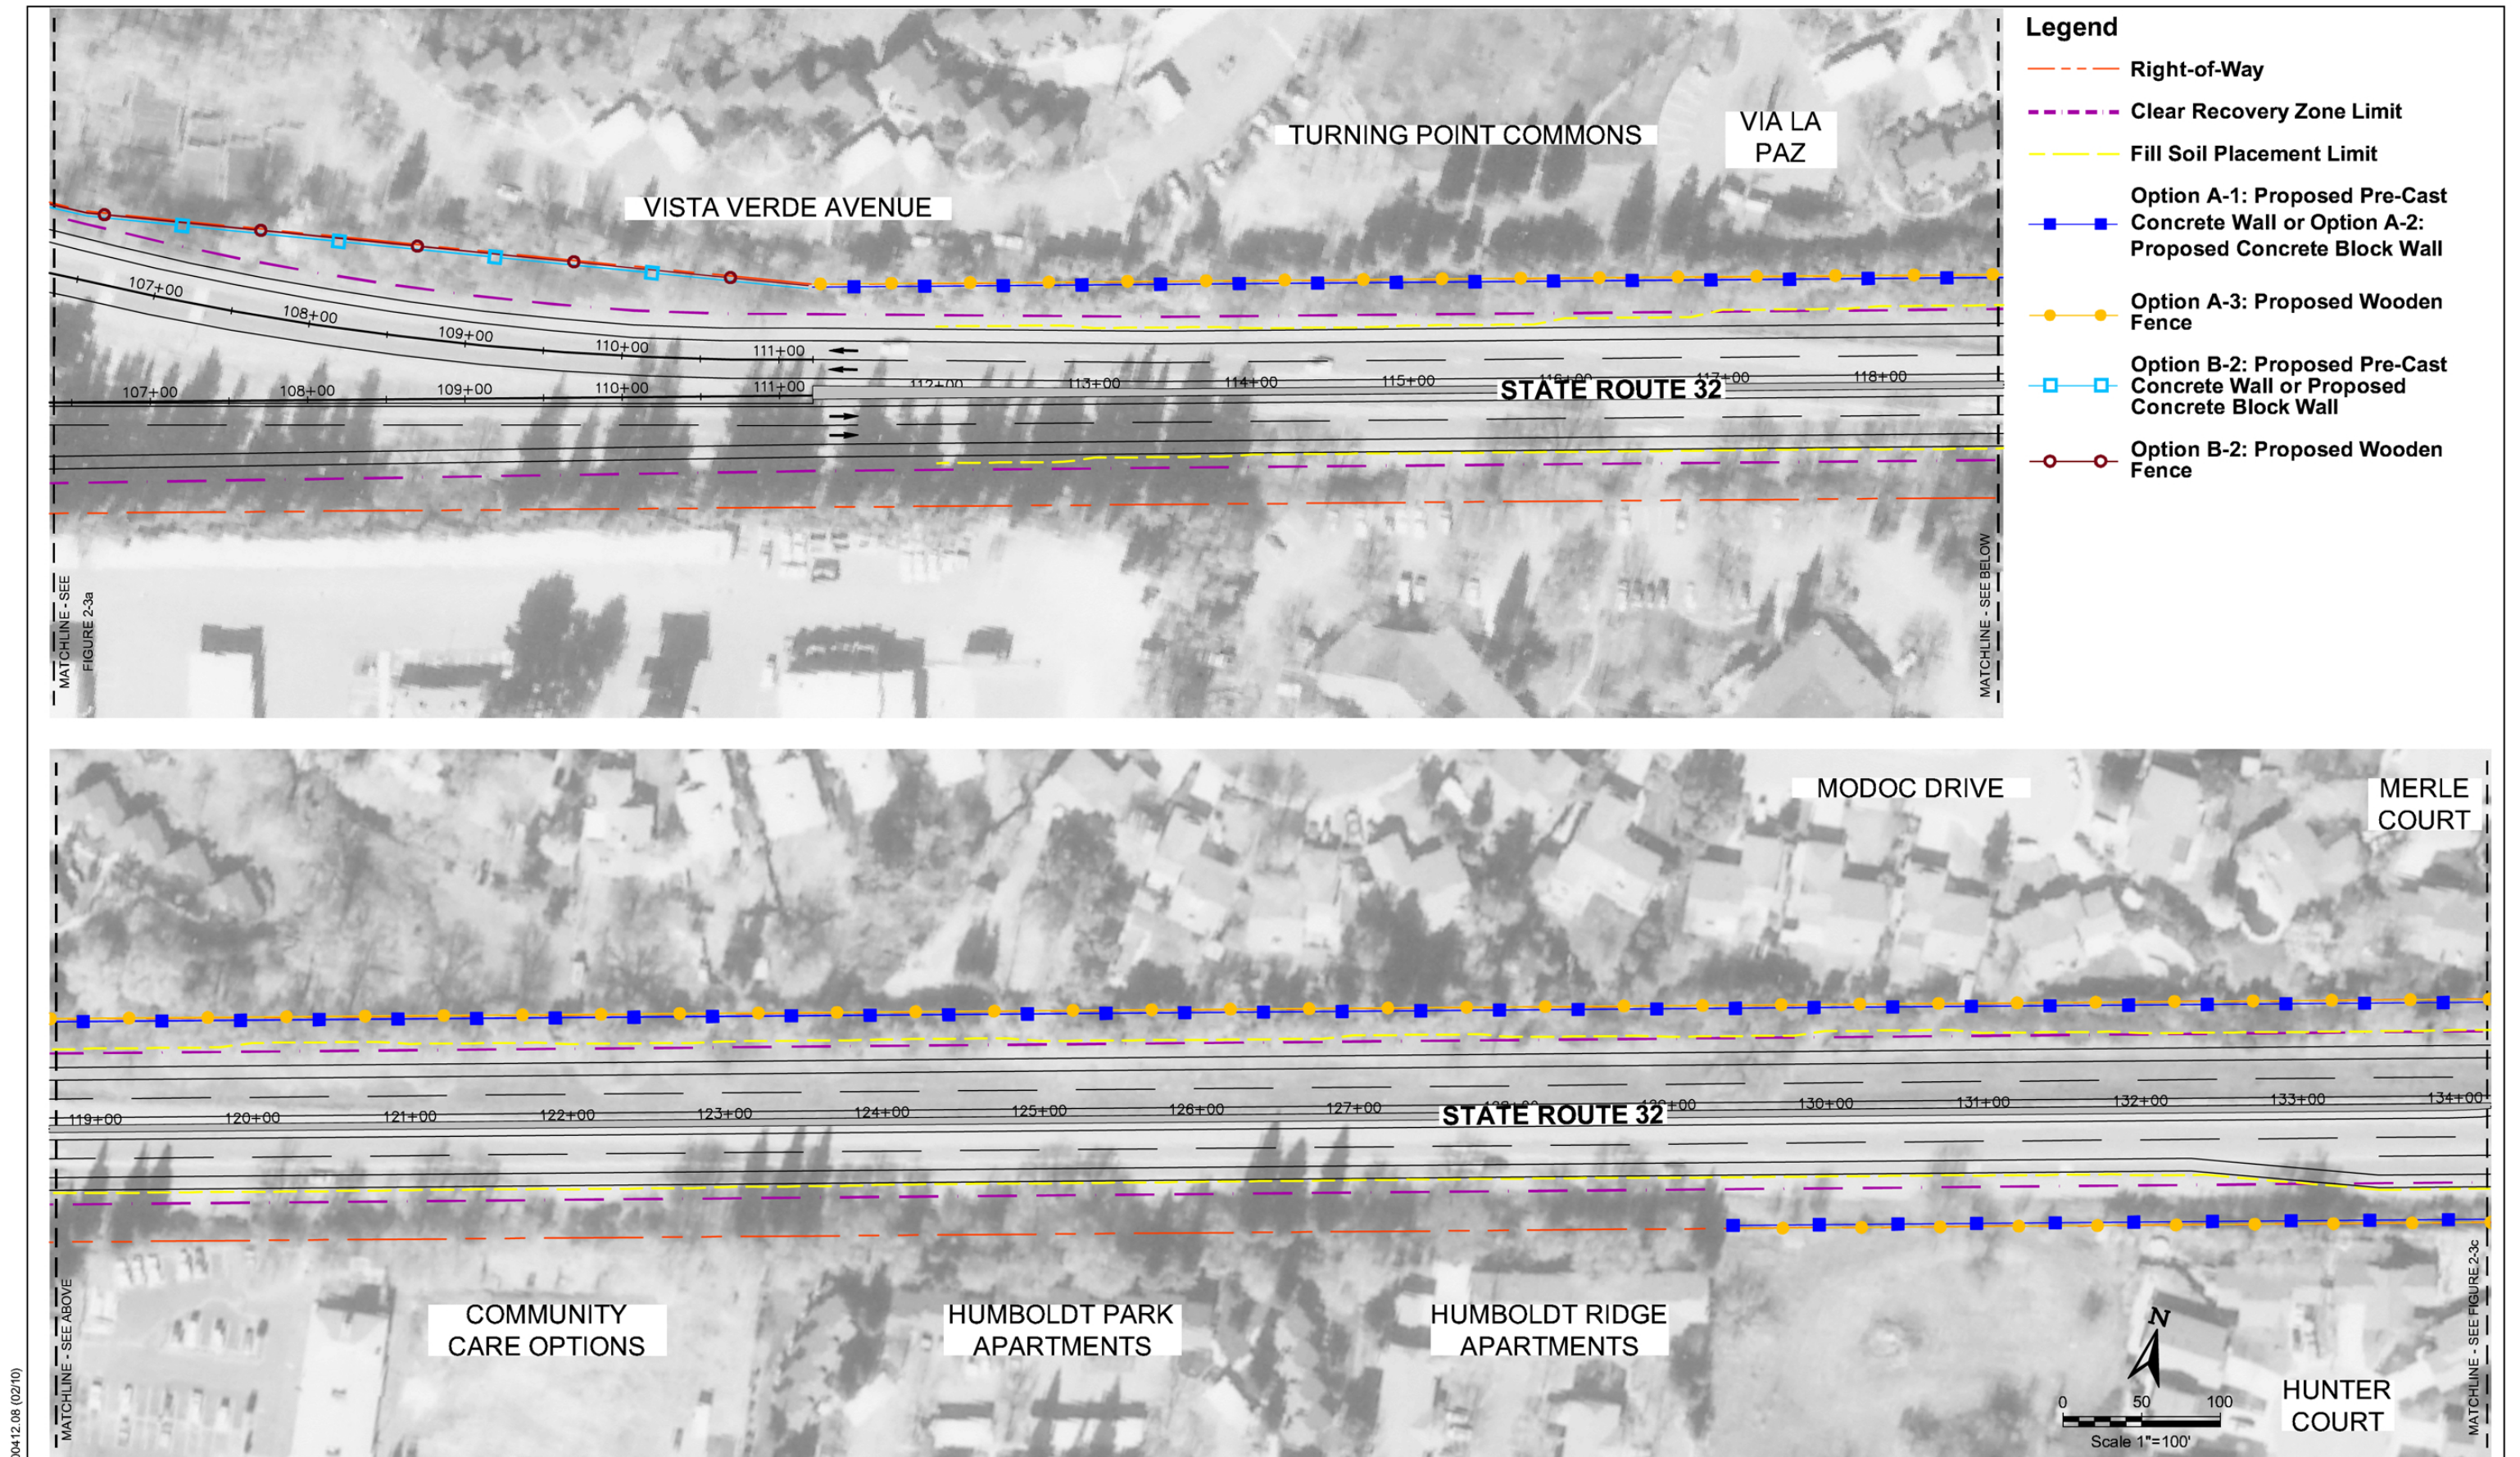

00412.08 (02/10)

Figure 2-3b

Proposed Project, including Proposed Sound Barrier

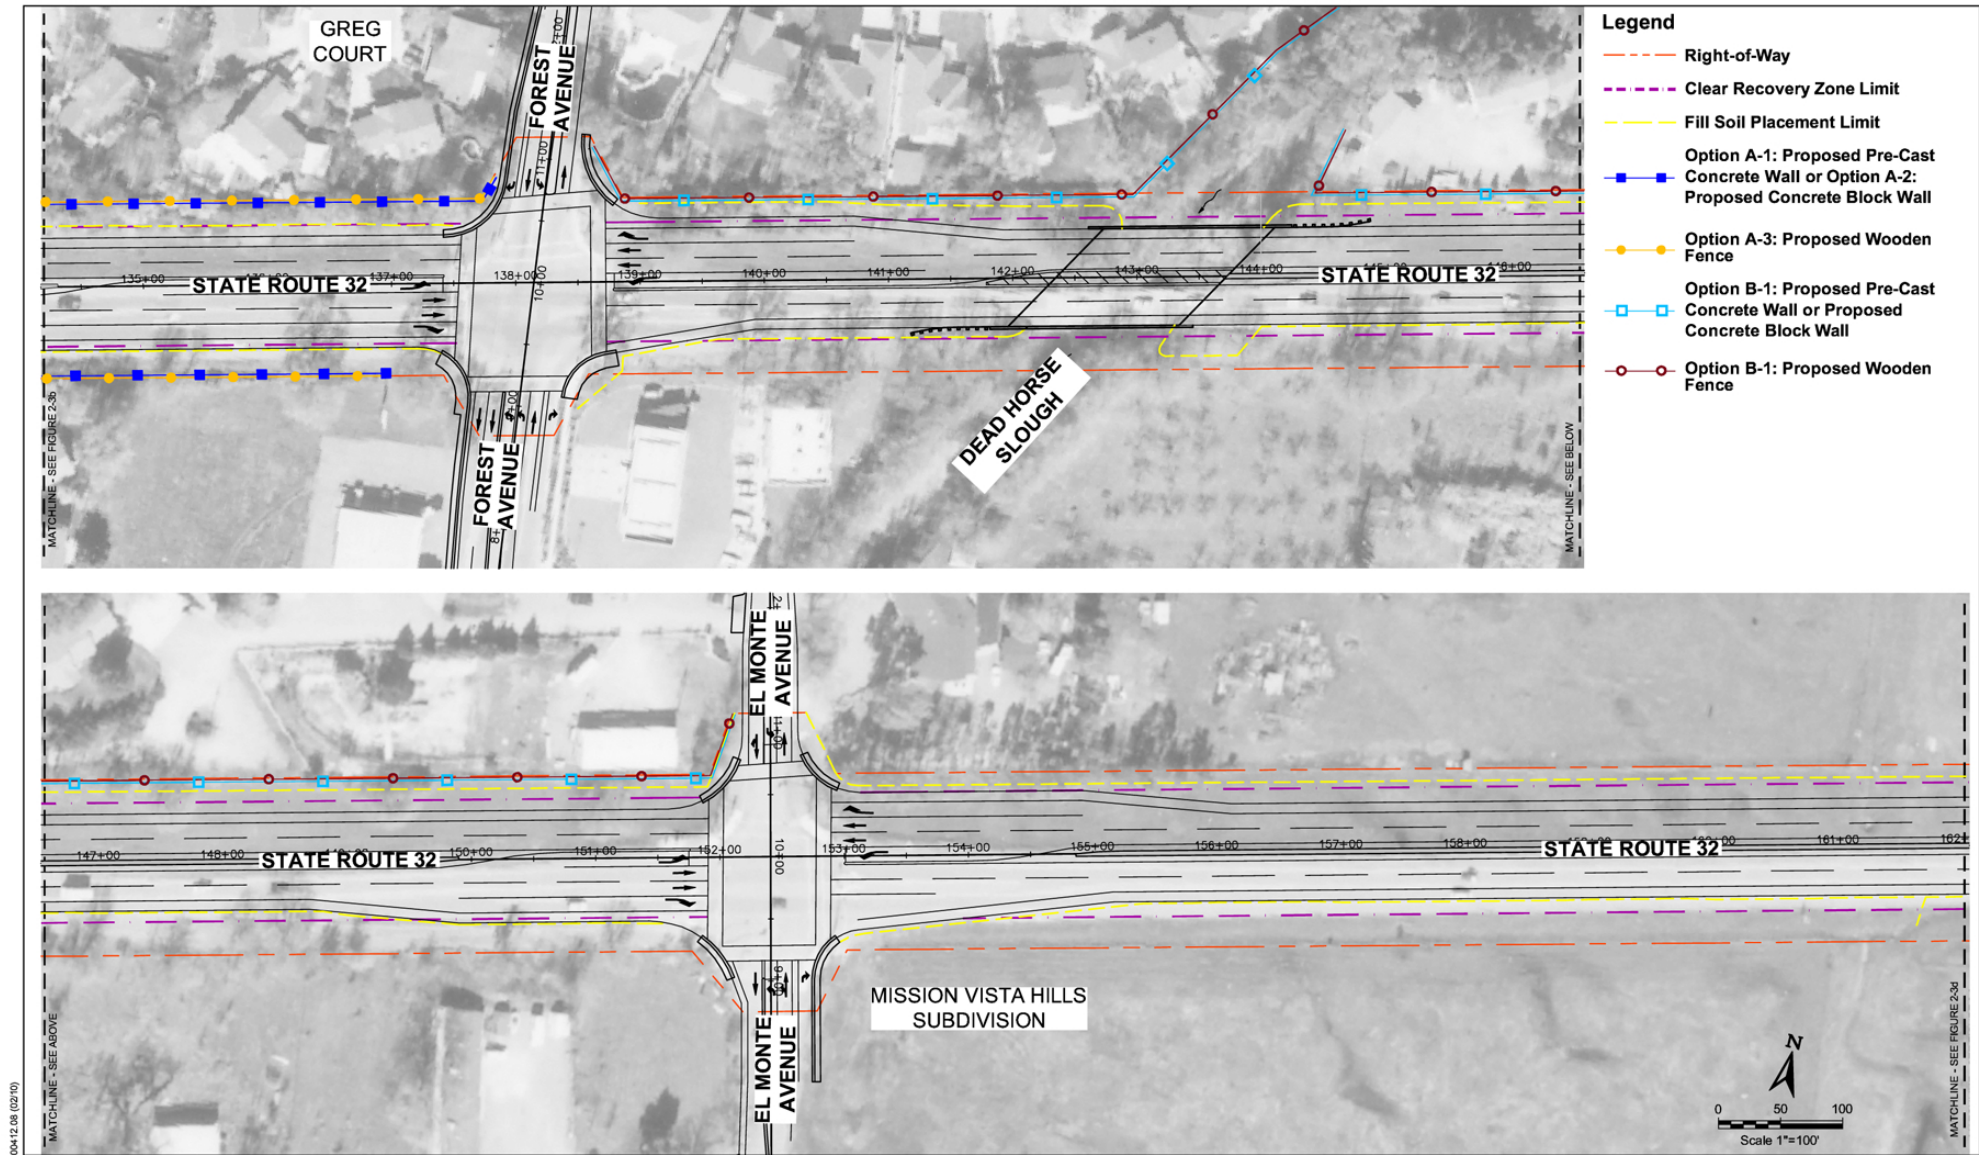


Figure 2-3c
Proposed Project, including Proposed Sound Barrier

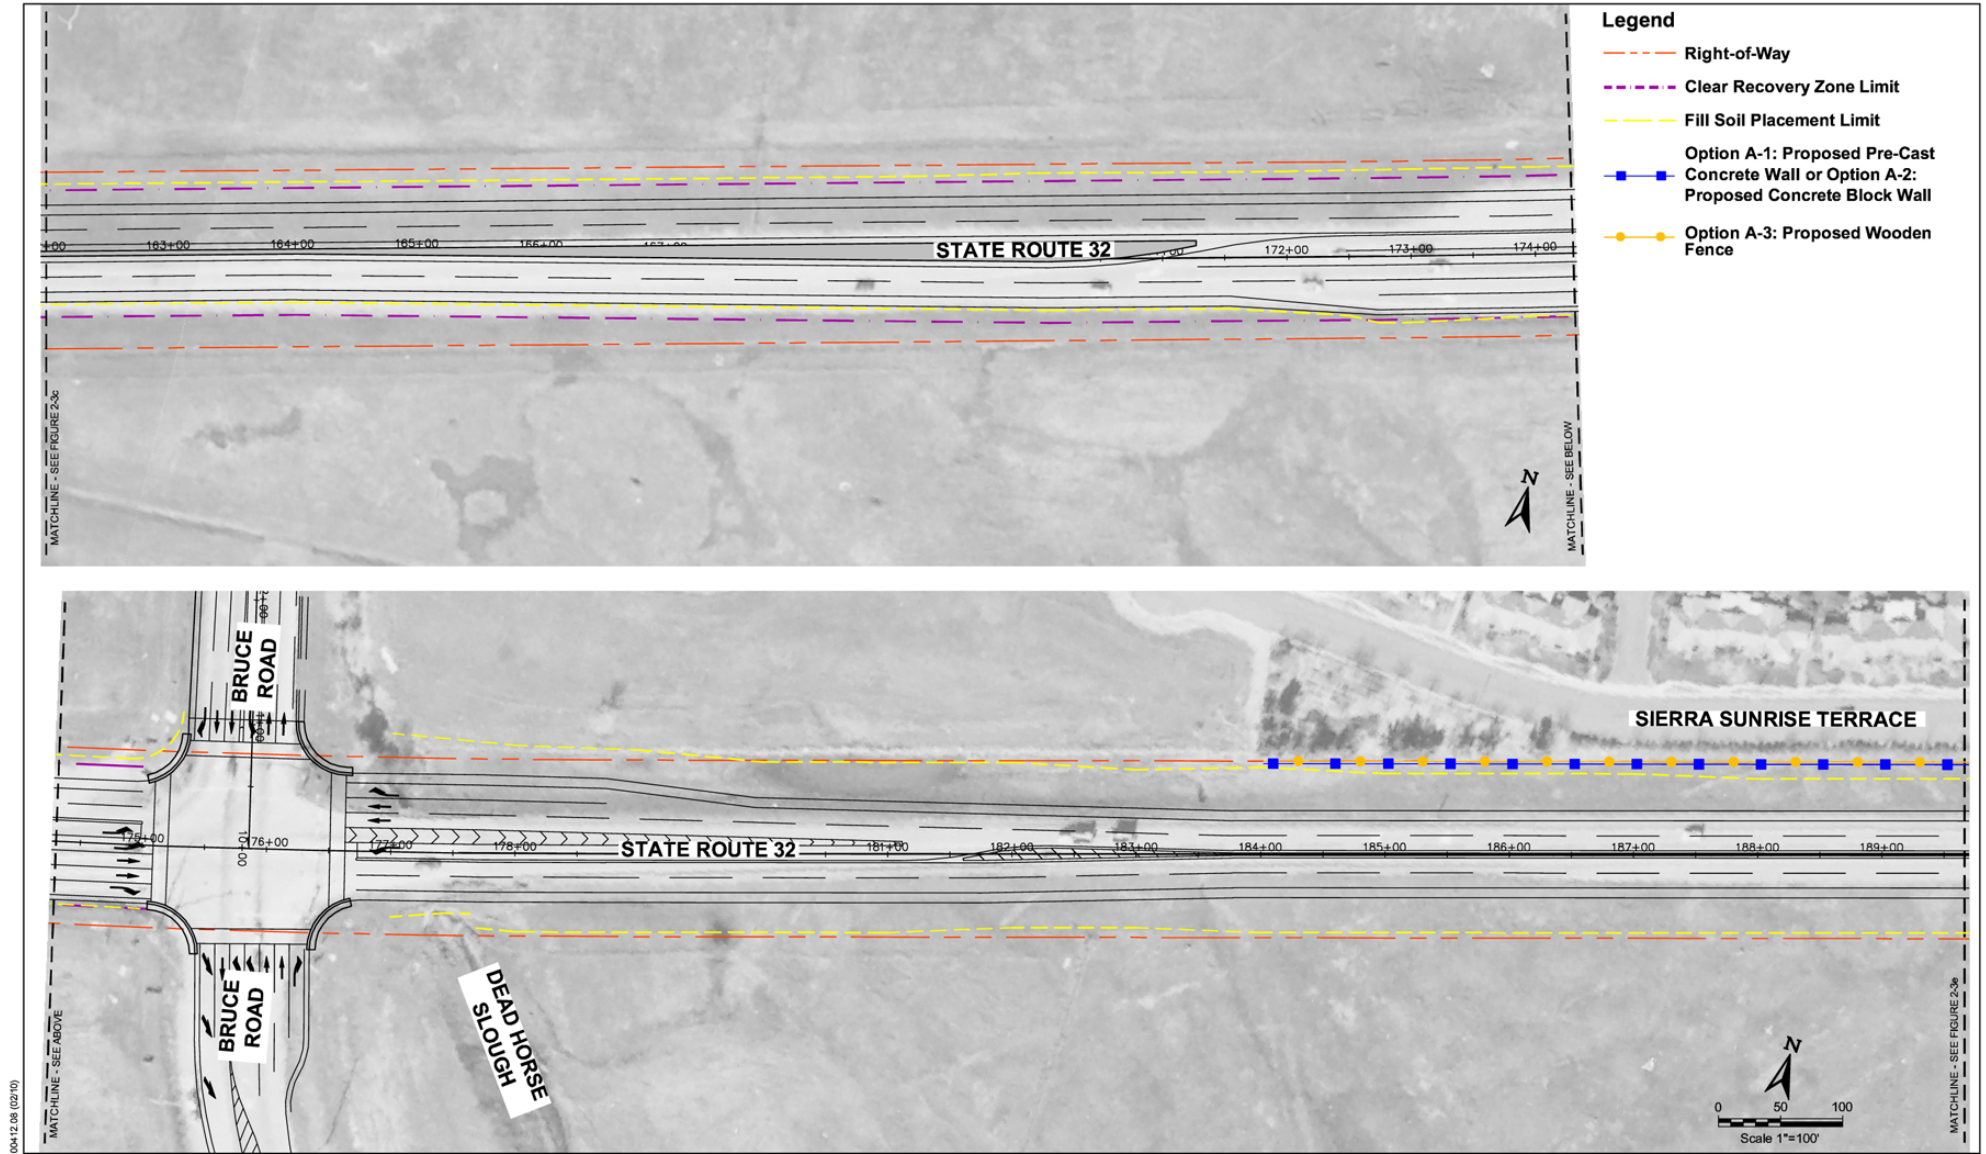


Figure 2-3d
Proposed Project, including Proposed Sound Barrier

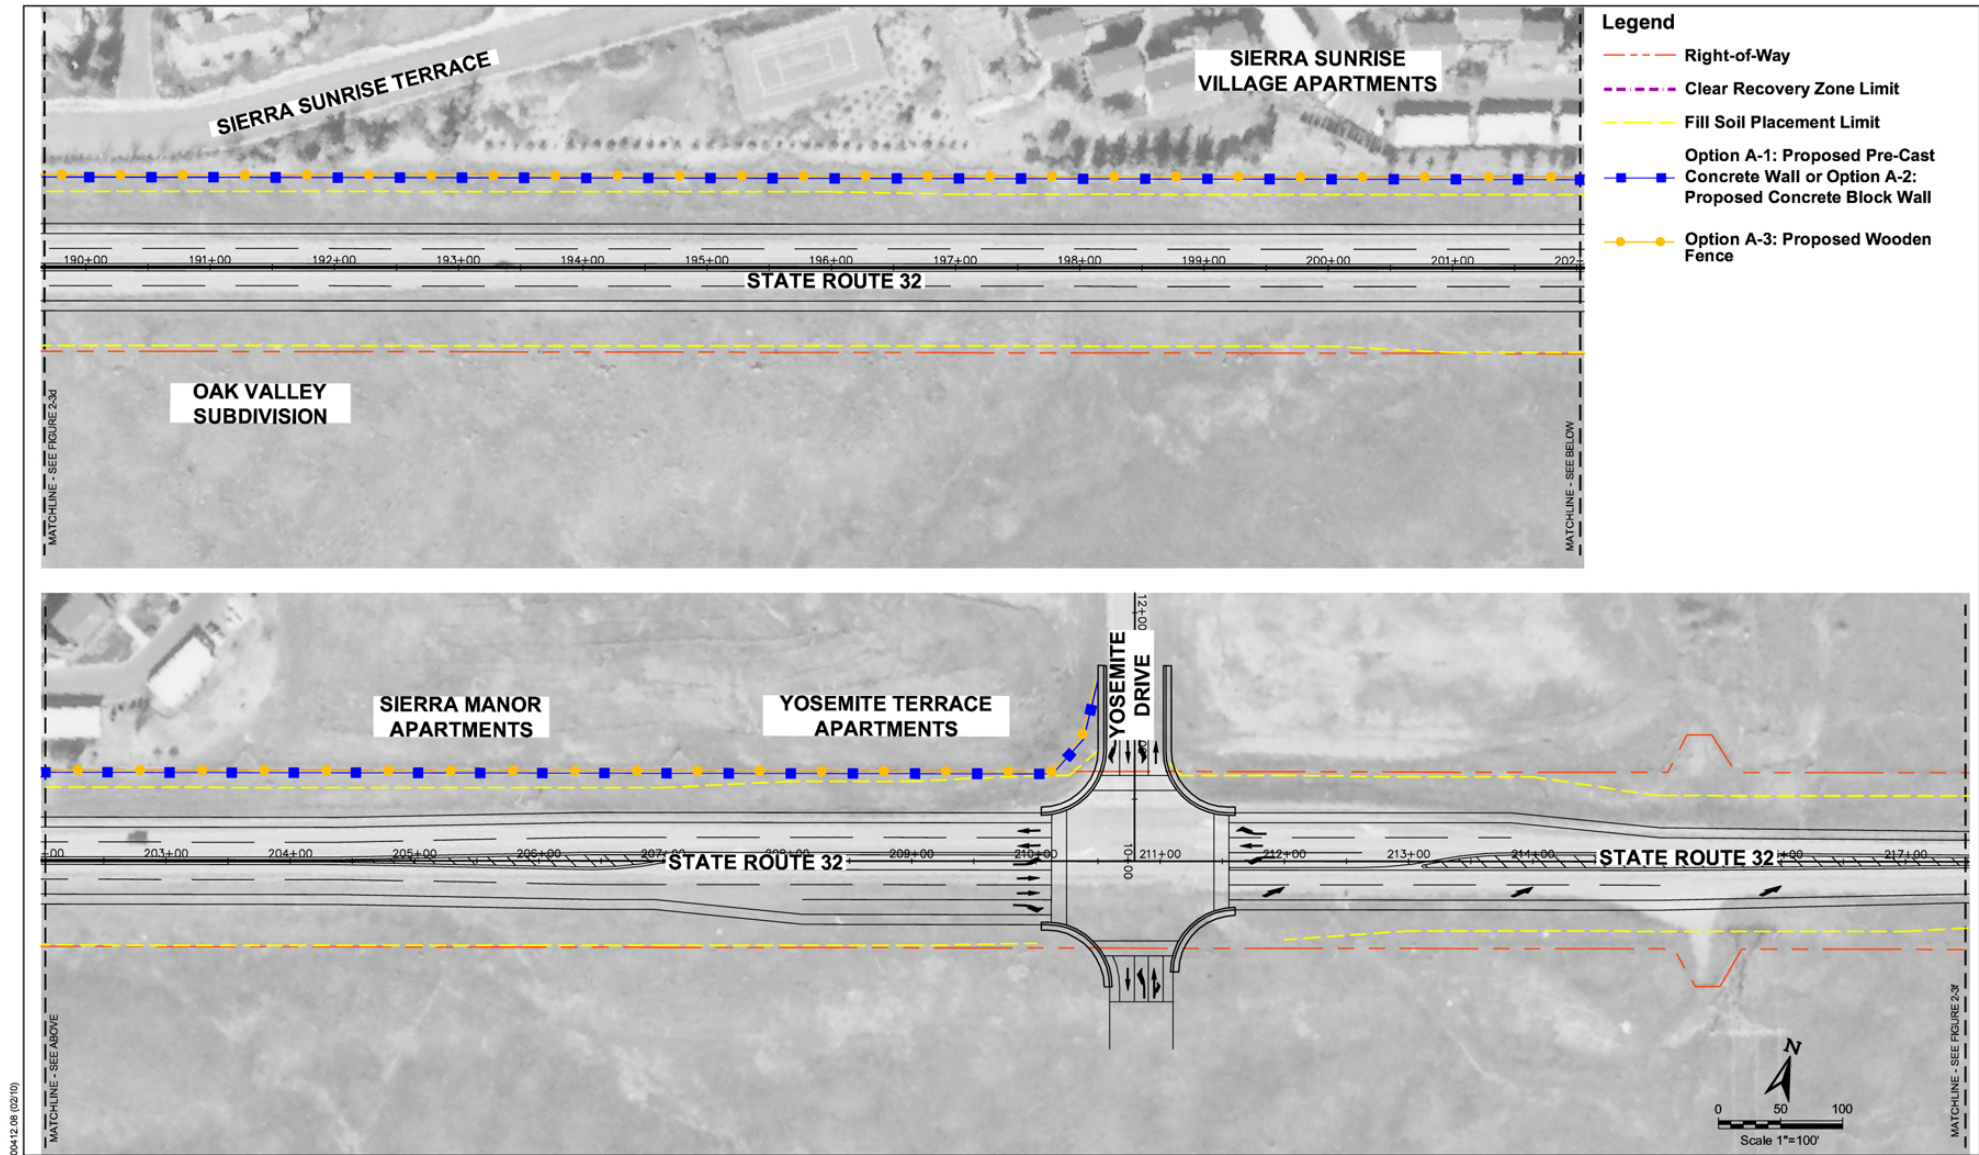


Figure 2-3e
Proposed Project, including Proposed Sound Barrier

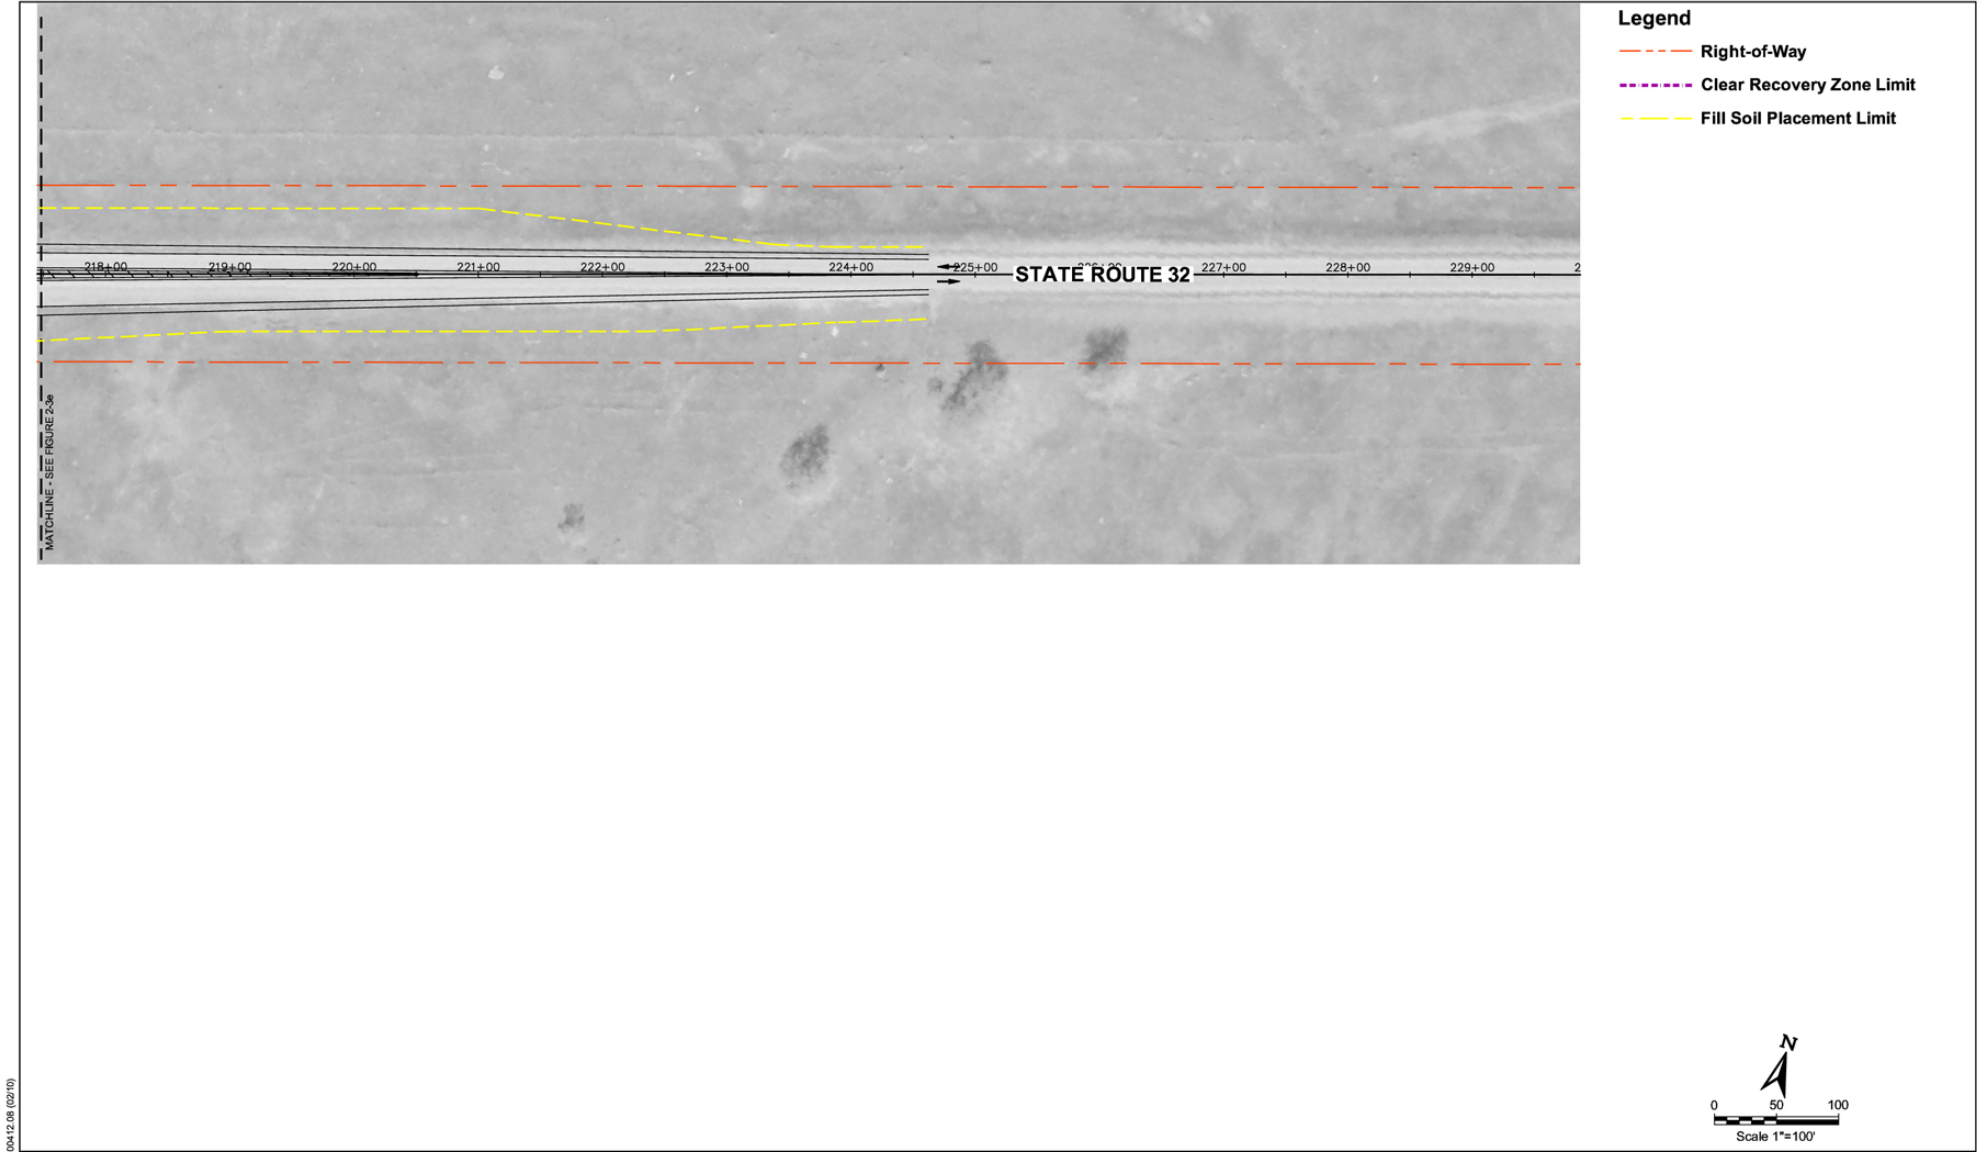


Figure 2-3f
Proposed Project, including Proposed Sound Barrier