




**PUBLIC WORKS DEPARTMENT
ENGINEERING DIVISION**

411 Main Street, 2nd Floor
P.O. Box 3420
Chico, CA 95927-3420

Phone (530) 879-6900
Fax (530) 895-4899
<http://www.ci.chico.ca.us>

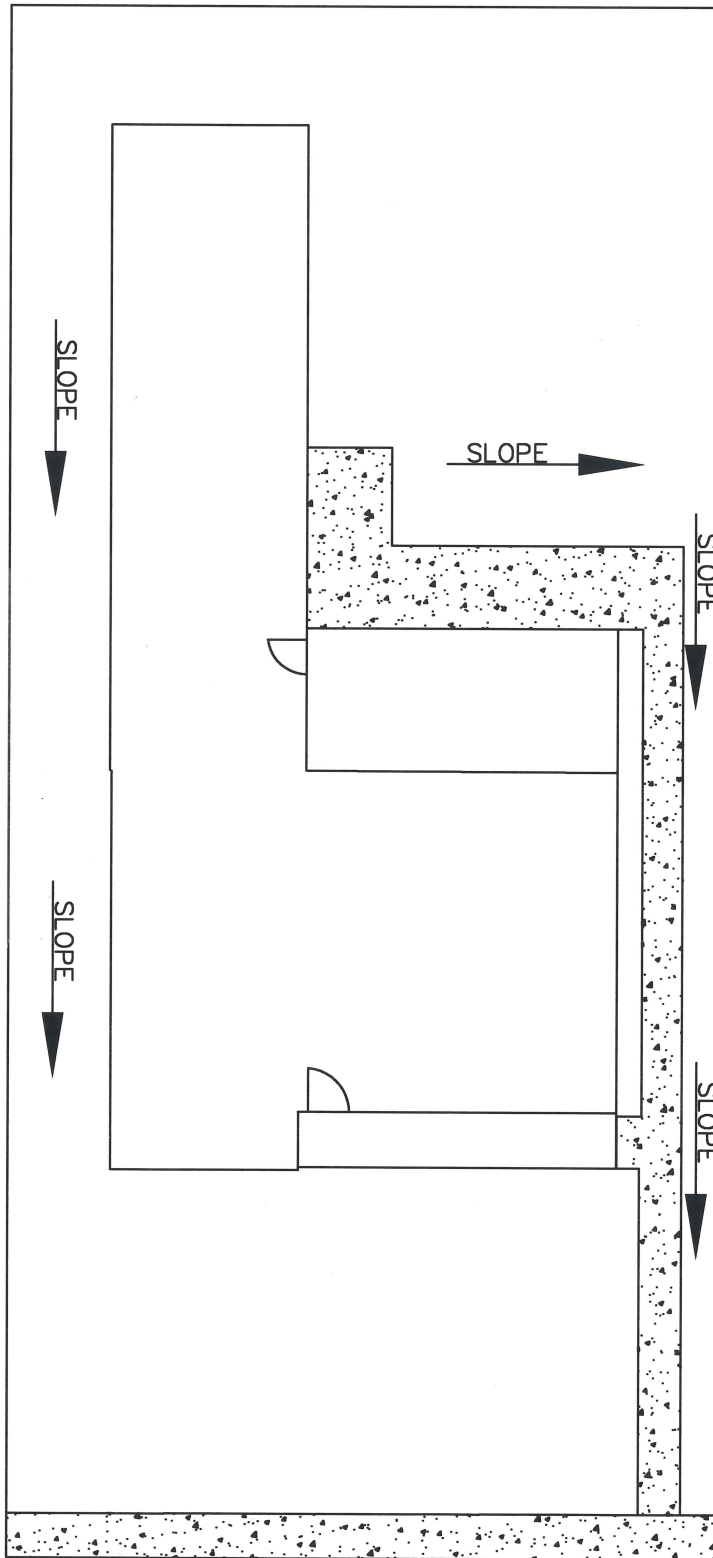

**Proposed Onsite Grading Plan indicated using arrows. Grading plan shall show the site is to confirm the existing drainage patterns (existing grades), indicate how the lot will drain (proposed grades), and demonstrate how required water quality and quantity mitigation will be addressed. Lot cannot drain into the unimproved alley.*