
INTERNAL AFFAIRS COMMITTEE MINUTES

A Committee of the Chico City Council: Councilmembers Reynolds, Winslow, and Chair van Overbeek

Meeting of June 3, 2024 – 1:00 p.m.

Council Chamber Building, 421 Main Street, Council Chambers

The meeting was called to order at 1:00 p.m. by Chair van Overbeek with Councilmember Winslow present, Vice-Mayor Reynolds was absent.

A. ALL-WAY STOP CONTROL AT NOTRE DAME BOULEVARD AND MORROW LANE

Public Works – Engineering staff, along with their consultant, Headway Transportation, completed a Traffic Analysis Report concerning traffic safety at the intersection of Notre Dame Boulevard and Morrow Lane. The recommendation was to install an all-way stop control to address the minimum sight distances requirements. (*Report – Wyatt West, Project Manager*)

A motion by Councilmember Winslow was seconded by Chair van Overbeek to adopt the following resolution which adopts Traffic Regulation Amendment No. 867.

RESOLUTION OF THE INTERNAL AFFAIRS COMMITTEE OF THE CITY COUNCIL OF THE CITY OF CHICO ADOPTING TRAFFIC REGULATION AMENDMENT NO. 867


The motion passed (2-0-1, Reynolds absent).

B. PUBLIC COMMENT - None

C. ADJOURNMENT AND NEXT MEETING

The meeting was adjourned at 1:06 p.m. to the next regular Internal Affairs Committee meeting scheduled for Monday, September 9, 2024, at 1:00 p.m.

Prepared by:

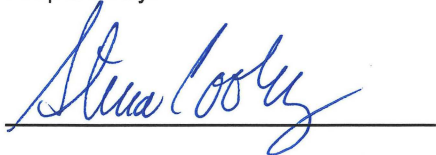

Stina Cooley, Administrative Specialist

1
2
3
4
5
6
7
8
9
10
11
12
13
14
15
16
17
18
19
20
21
22
23
24
25
26
27
28

**RESOLUTION OF THE INTERNAL AFFAIRS COMMITTEE OF THE CITY
COUNCIL OF THE CITY OF CHICO ADOPTING TRAFFIC REGULATION
AMENDMENT NO. 867**

Pursuant to Section 10.05.040 of the City of Chico Municipal Code, the Traffic
Regulation Amendment as shown in "Attachment A" is hereby adopted by the Internal Affairs
Committee of the City Council of the City of Chico.

AYES: Winslow, van Overbeek

NOES: None

ABSENT: Reynolds

ABSTAIN: None

ATTEST:



Deborah R. Presson,
City Clerk

APPROVED AS TO FORM:


John W. Lam (May 31, 2024 05:47 PDT)

John W. Lam, City Attorney
Pursuant to the Charter of
The City of Chico, Section 906 (E)

6/3/24 Date of Authorization _____ Date Work Order Issued

_____ Date Mapped/Filed Changes or Supersedes

Exhibit Number	Description	Authority CMC/CVC Section
3	Stop Intersections	CVC 21101(c) or (b)



**ATTACHMENT "A" - Legend Sheet to Accompany
Traffic Resolution Amendment No. 867
Describing Additions & Deletions to Exhibit No. 3
On Public Streets**

ADDITION TO:
EXHIBIT 3 Stop Intersections

AUTHORITY: CVC 21101(c) or (b)

Approach				Street Name	Intersecting
N'ly	E'ly	S'ly	W'ly		
XX		XX		Notre Dame Blvd	Morrow Ln

**ATTACHMENT "A" – ADDITIONS AND DELETIONS TO ACCOMPANY
TRAFFIC RESOLUTION AMENDMENT NO. 867**

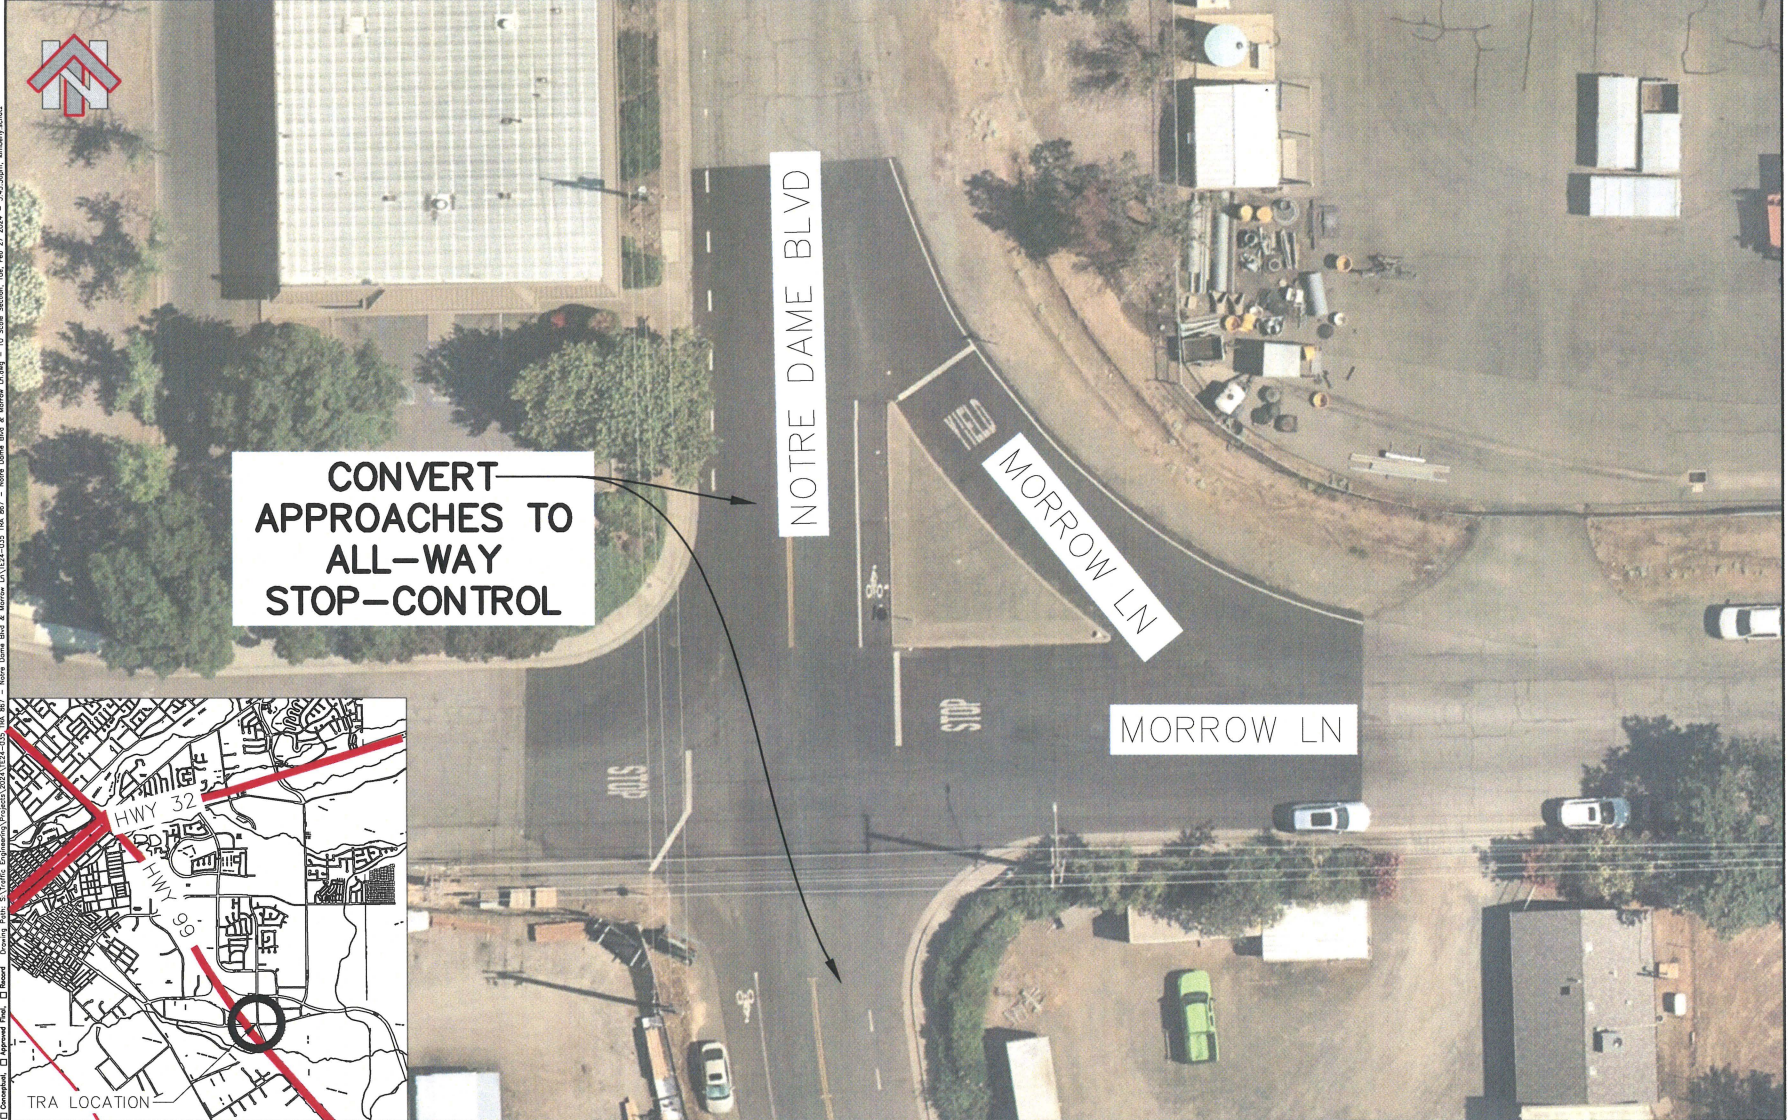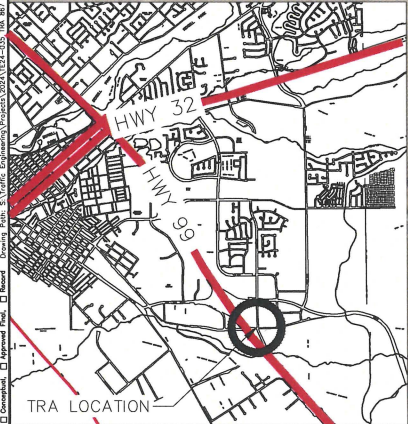

Designed:	KS	Approved:	BMO	Revision	Date	By
Drawn By:	KS	Date:	Feb 27, 2024			
Checked:	WW					

CITY OF CHICO
PUBLIC WORKS DEPARTMENT



TRA 867 - Notre Dame Blvd + Morrow Ln
Attachment A

Project Number:	TE24-035	Drawing Number
Scale:	1" = 10'	Page 3 of 3

Rev. Status: Downloaded, Approved Print, Record, Deleted
 Drawn: P. 3/1/2024, 10:58:00 AM, Project: 2024-TRA-035, File: 867 - Notre Dame Blvd & Morrow Ln, Scale: 1" = 10', Date: 2/27/2024, 10:58:00 AM, User: jgibson