


Figure 2-5a
Timber Barrier Alternative, including Proposed Sound Barrier



00412.08 (02/10)

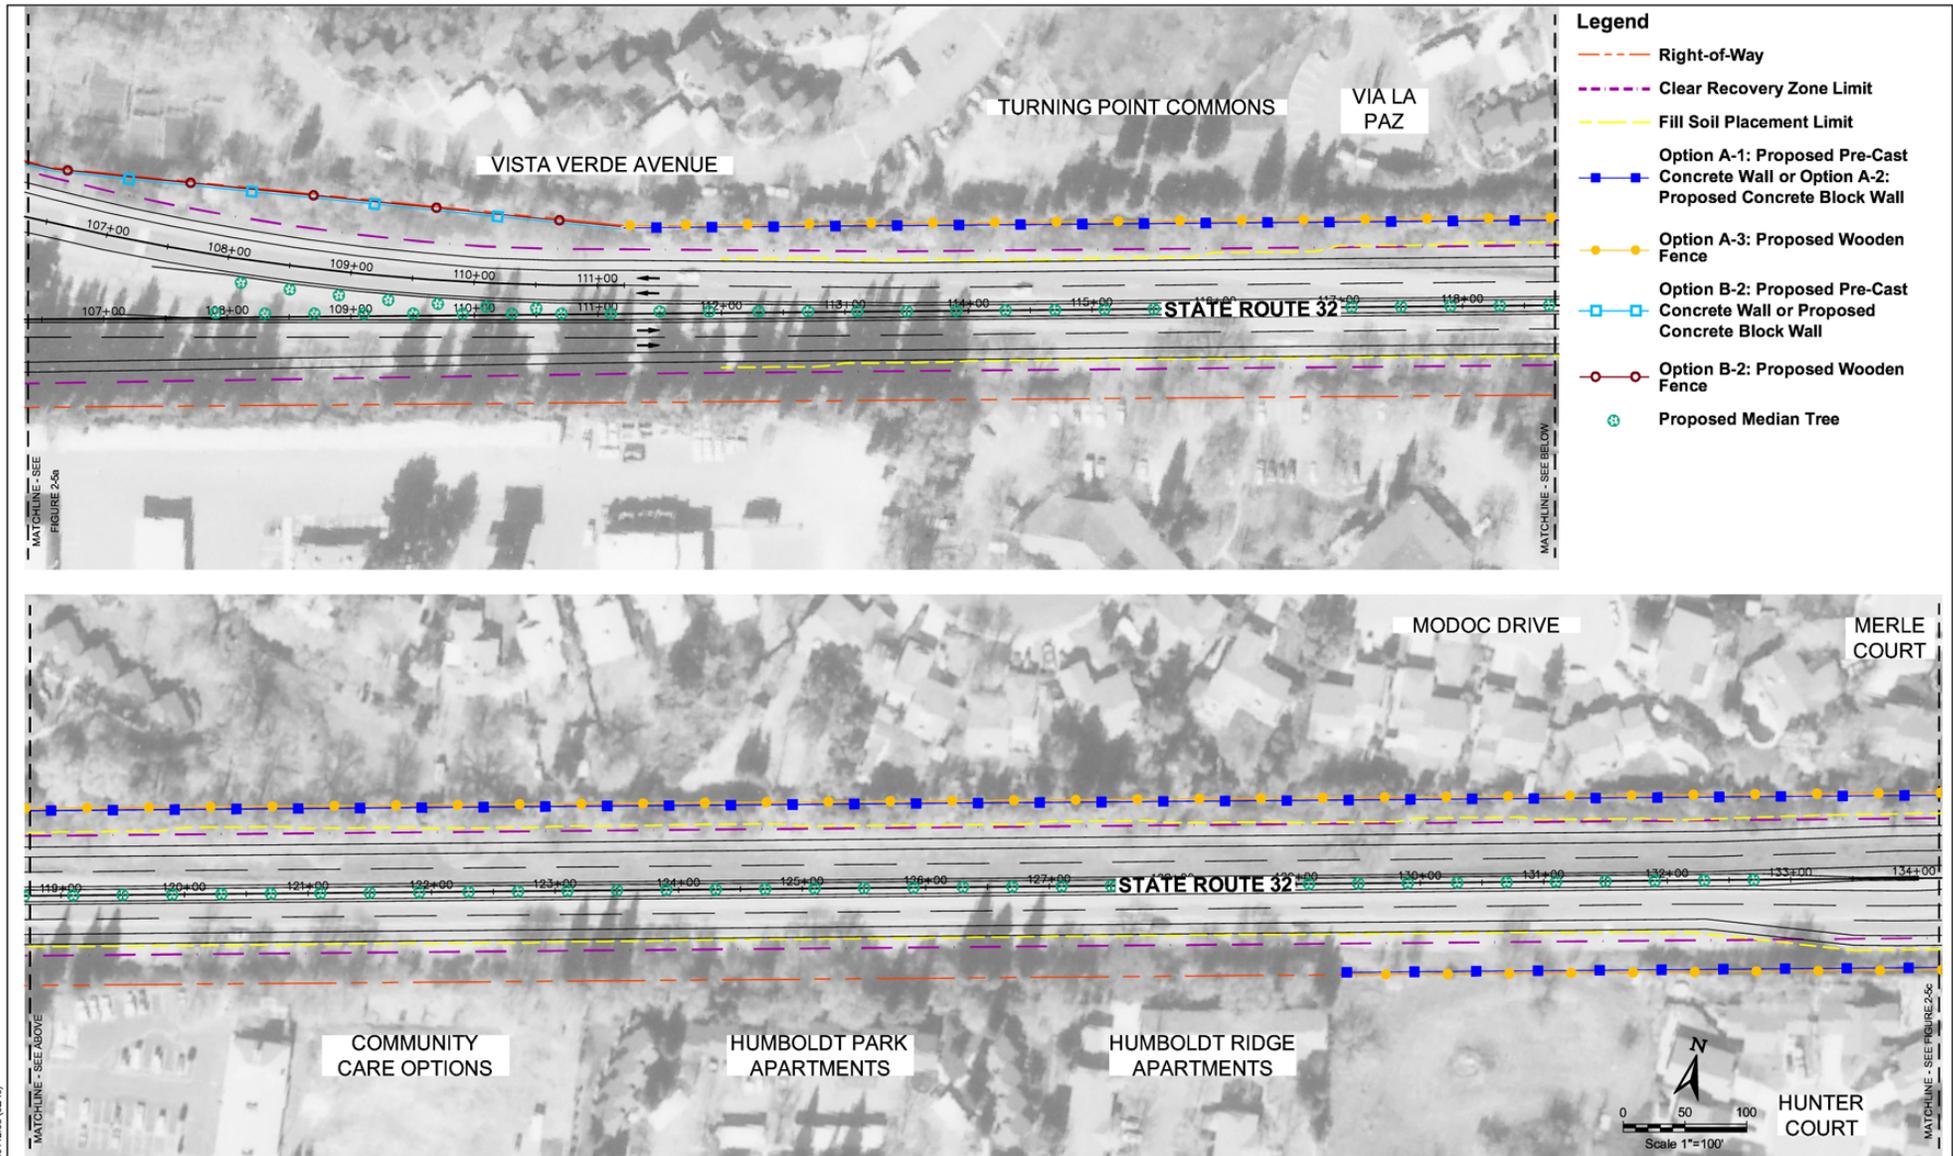

00412.08 (02/10)

Figure 2-5b

Timber Barrier Alternative, including Proposed Sound Barrier

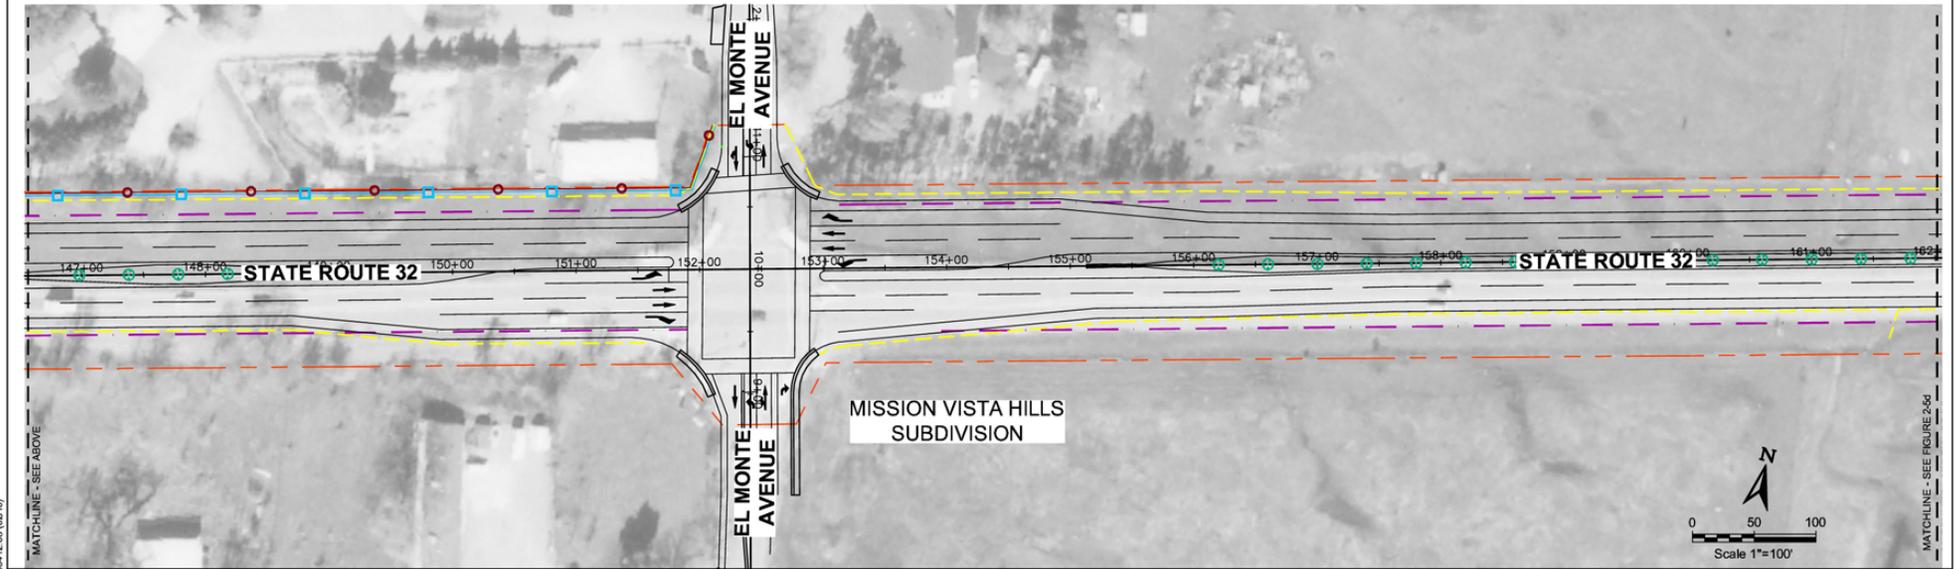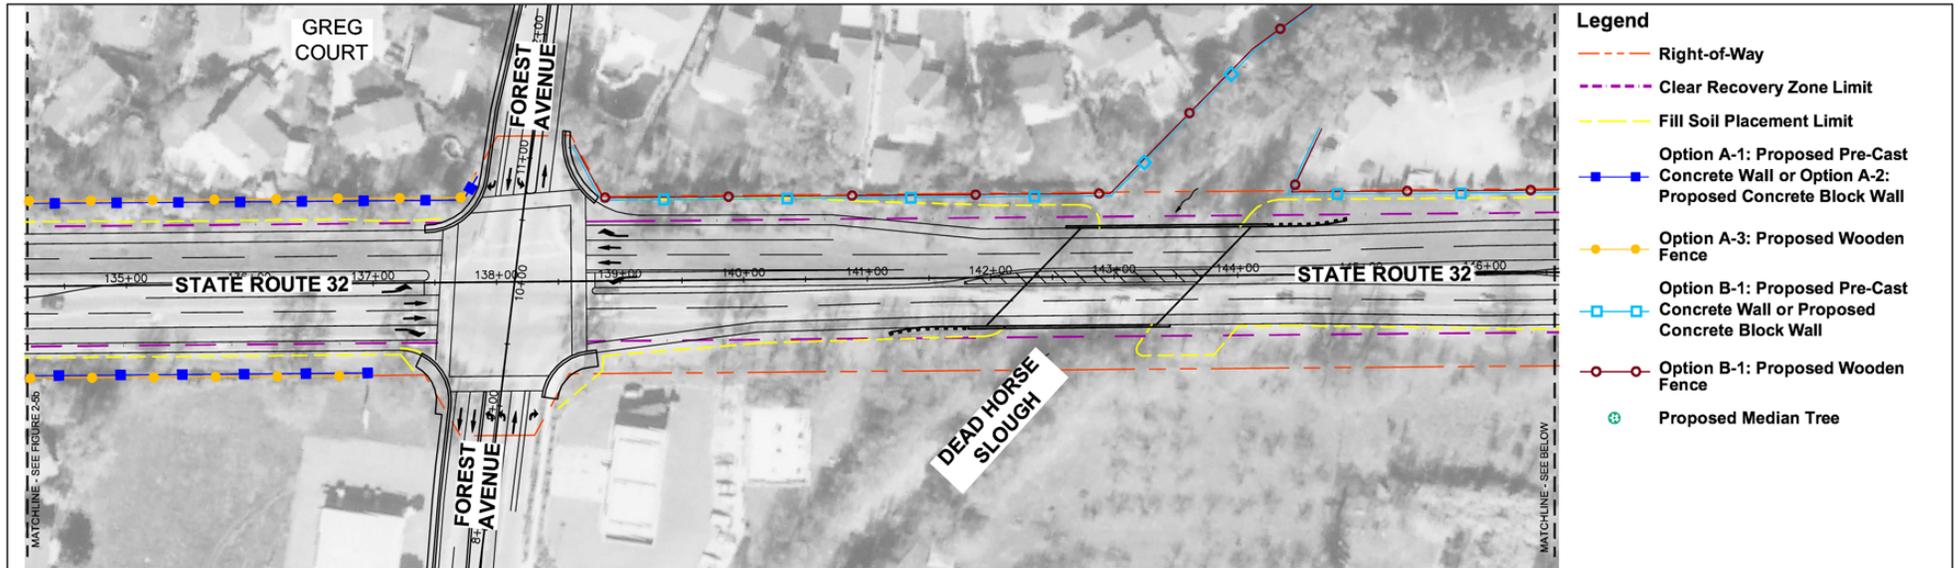

00412.08 (02/10)

Figure 2-5c
Timber Barrier Alternative, including Proposed Sound Barrier




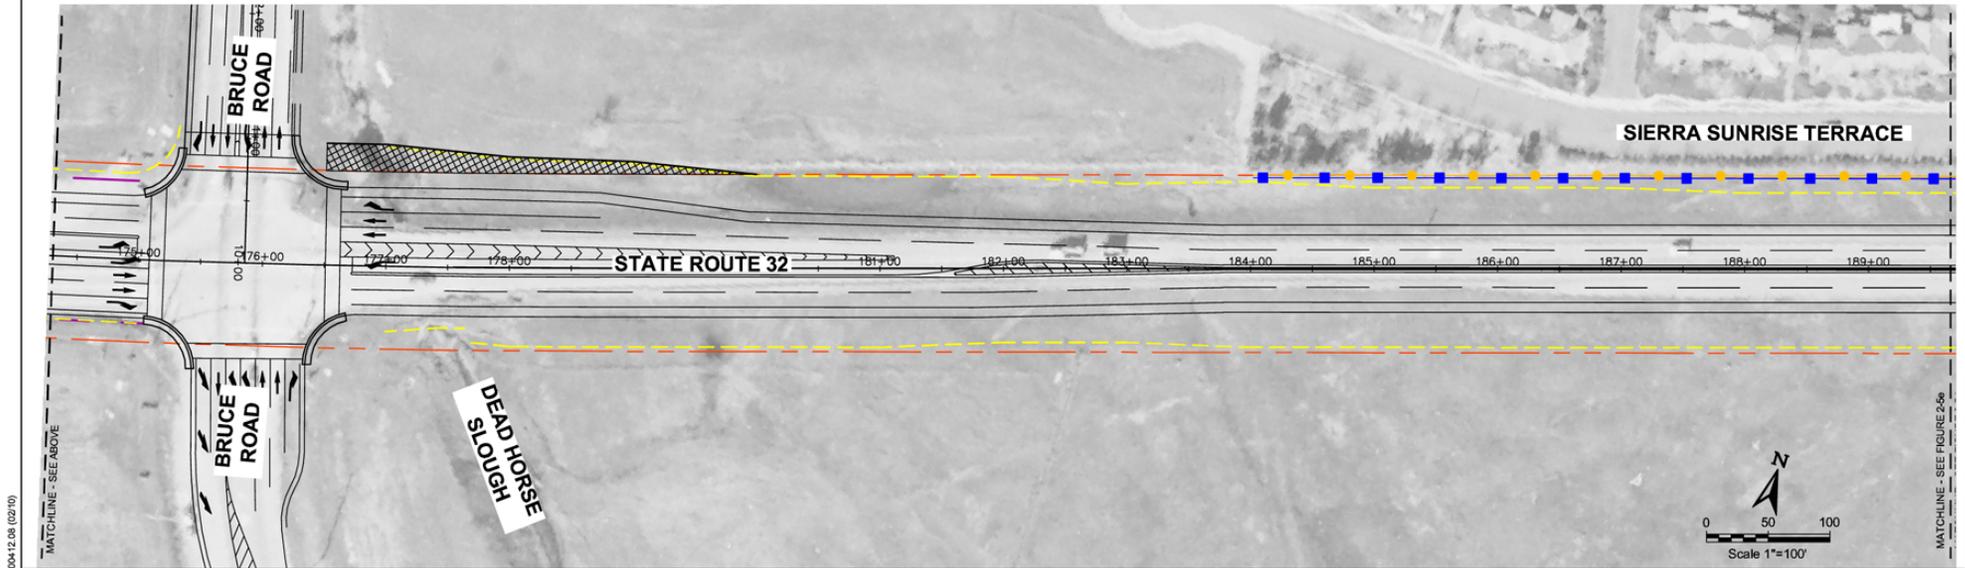



Figure 2-5d
Timber Barrier Alternative, including Proposed Sound Barrier

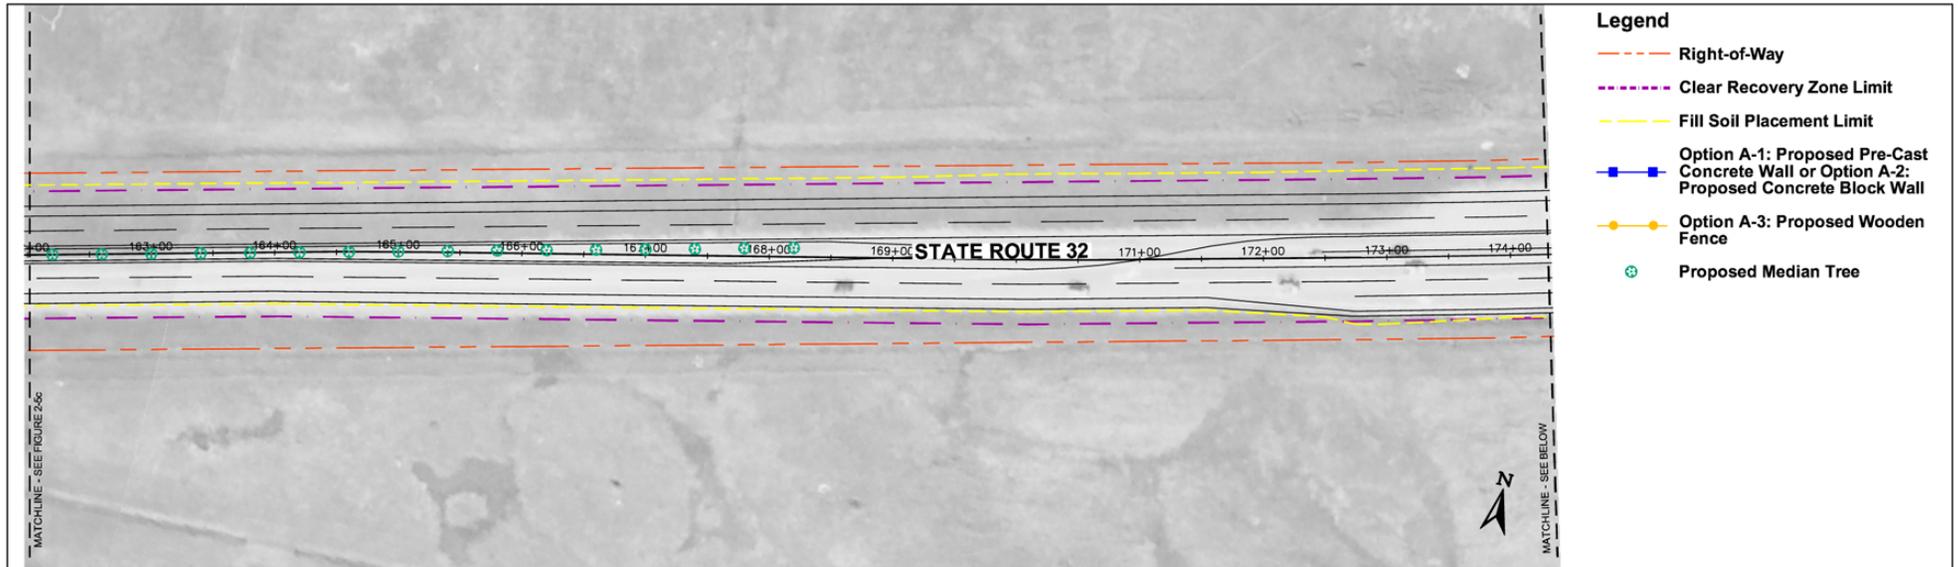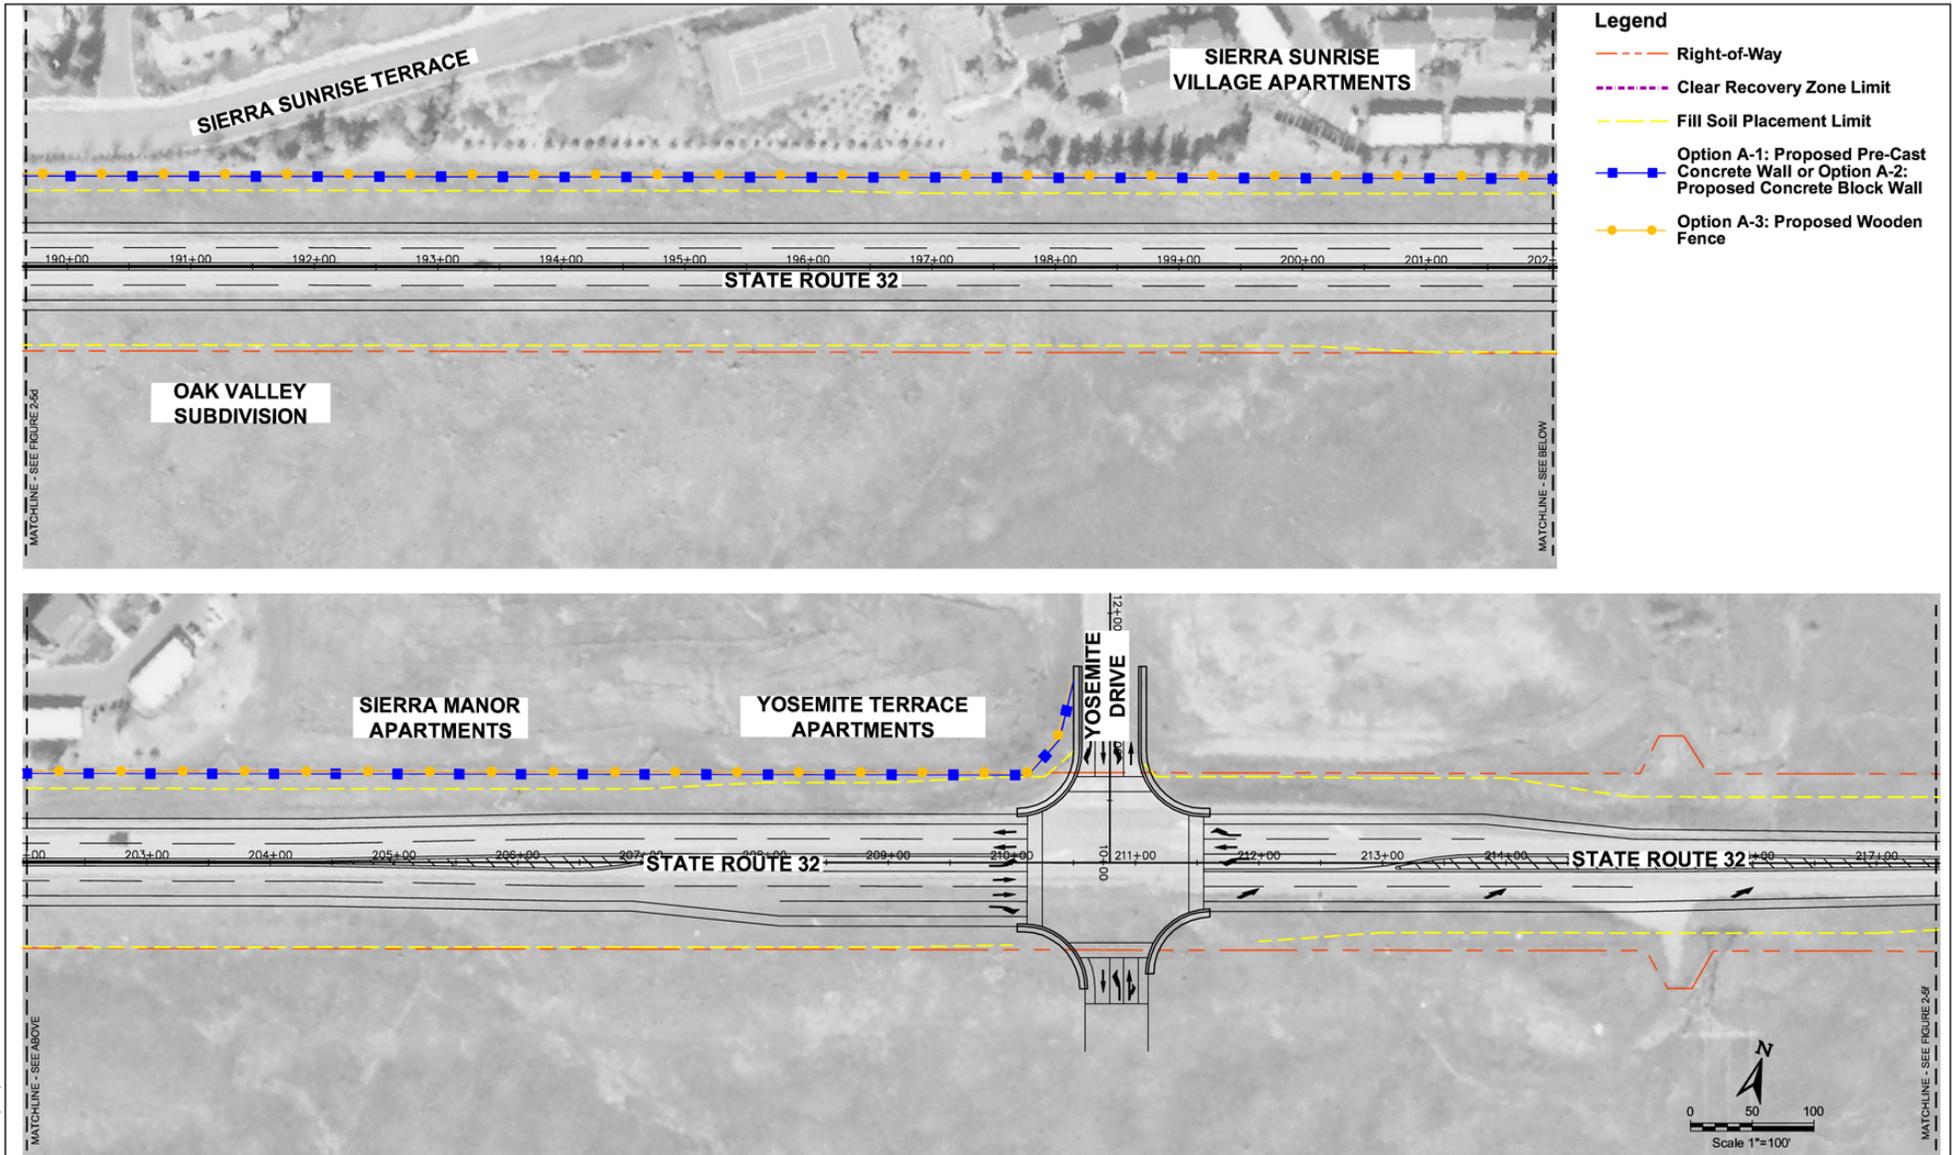

04/12/08 (02/10)

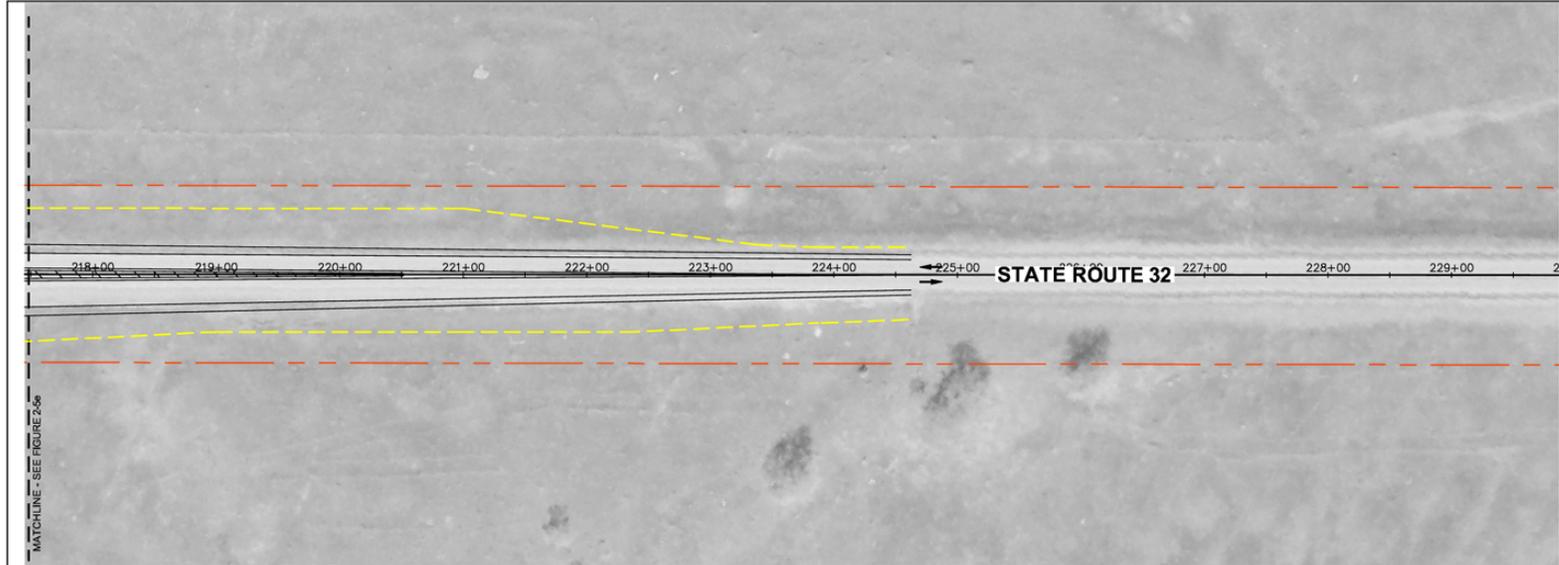

- Legend**
- Right-of-Way
 - Clear Recovery Zone Limit
 - Fill Soil Placement Limit

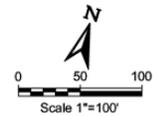

004-12.08 (02/10)

Figure 2-5f
Timber Barrier Alternative, including Proposed Sound Barrier