




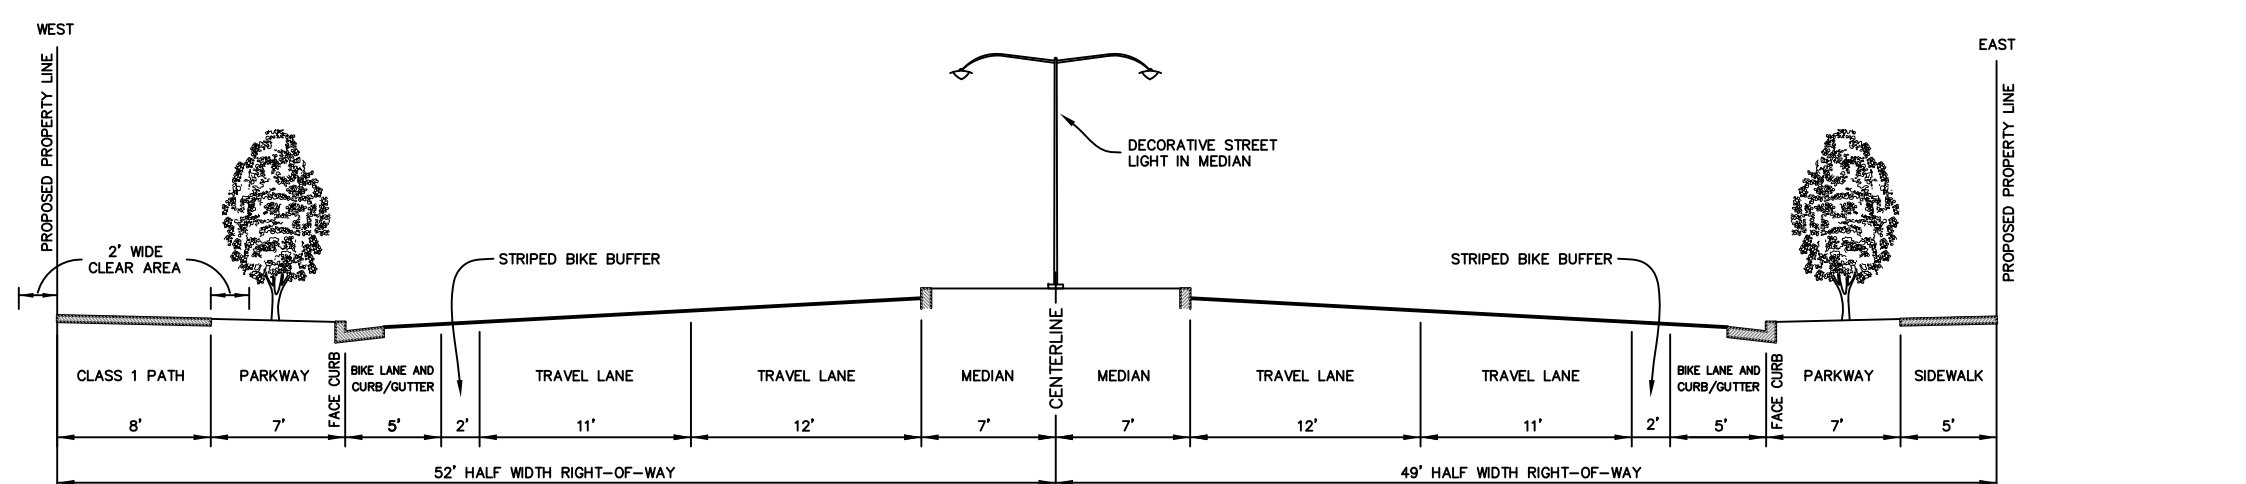


BRUCE ROAD
FROM 100' W. END OF BRUCE BLVD. TO E. END OF BRUCE BLVD.
NO SCALE

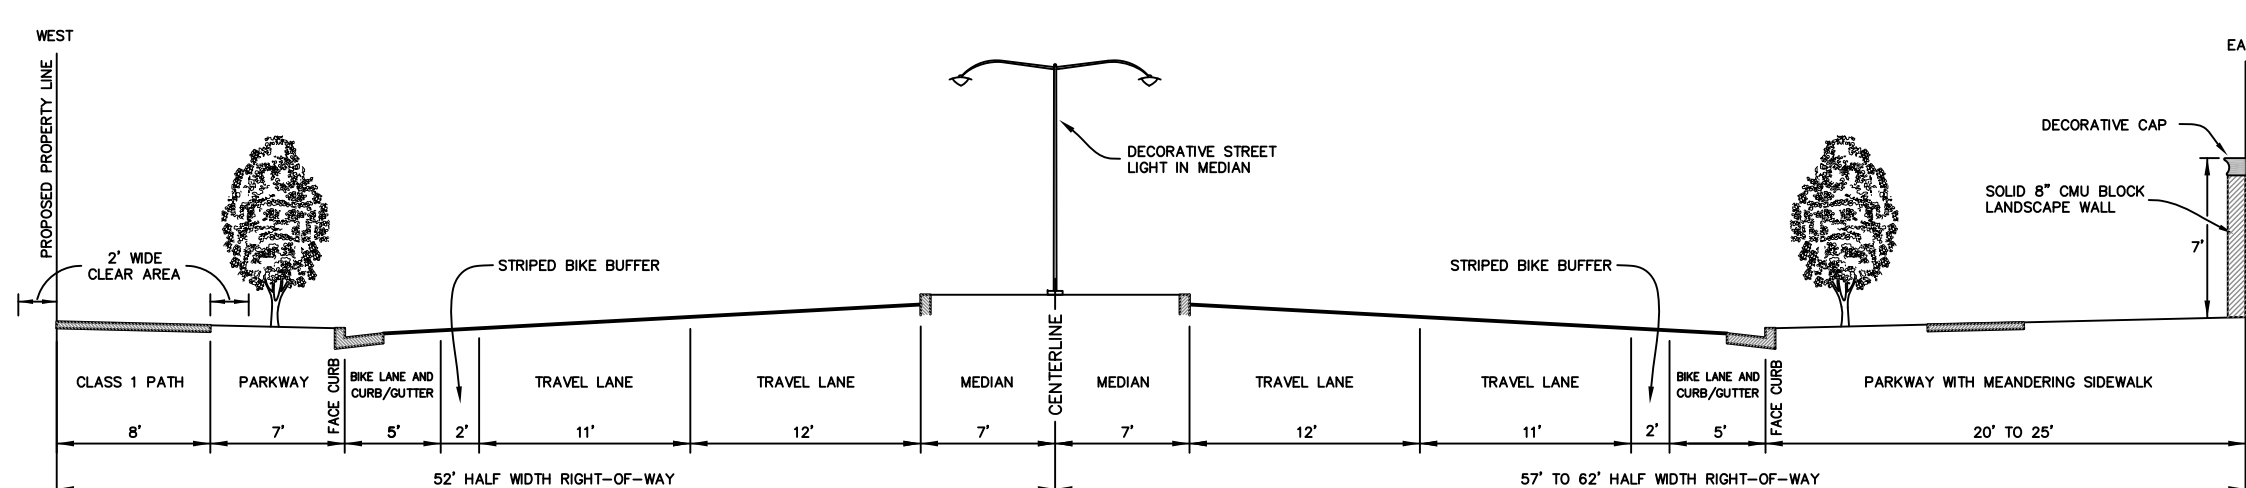



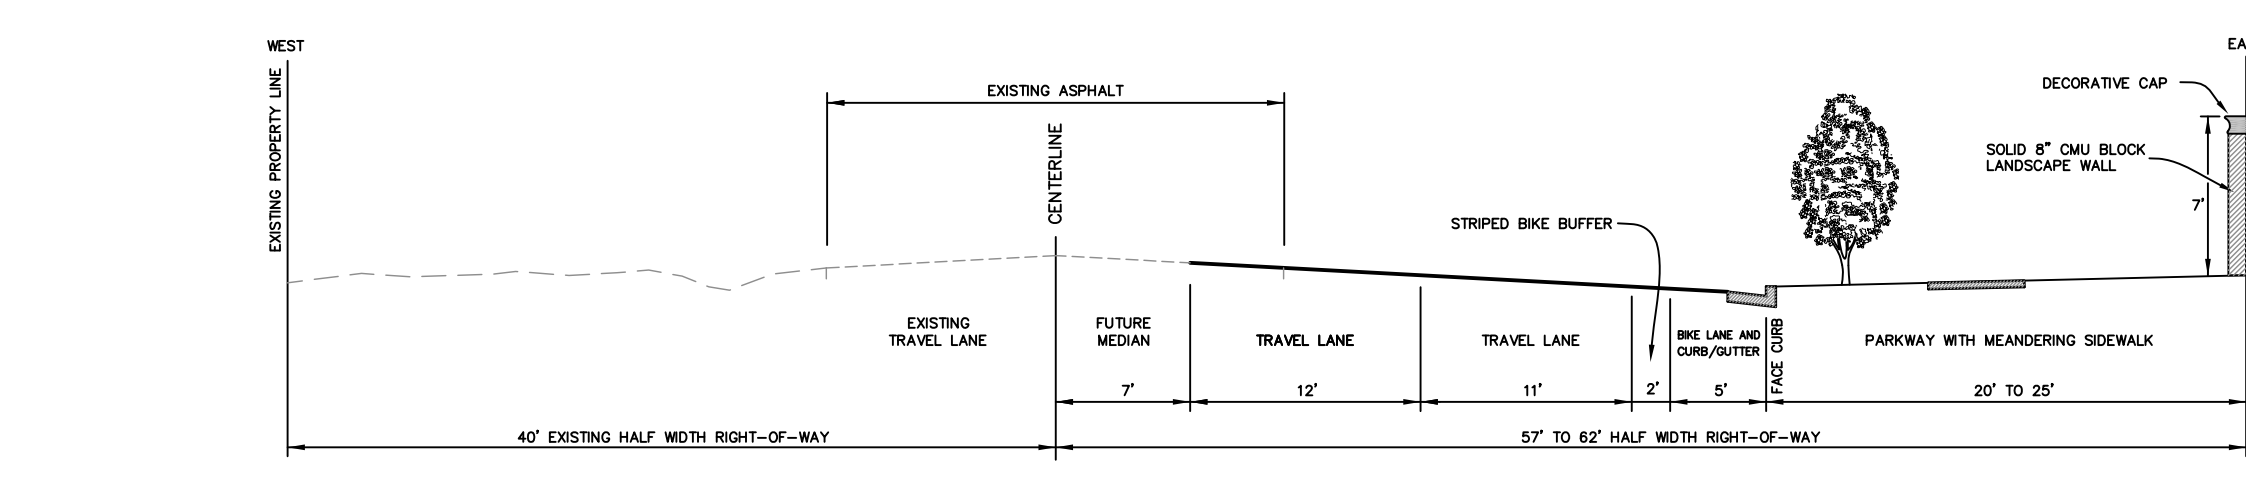



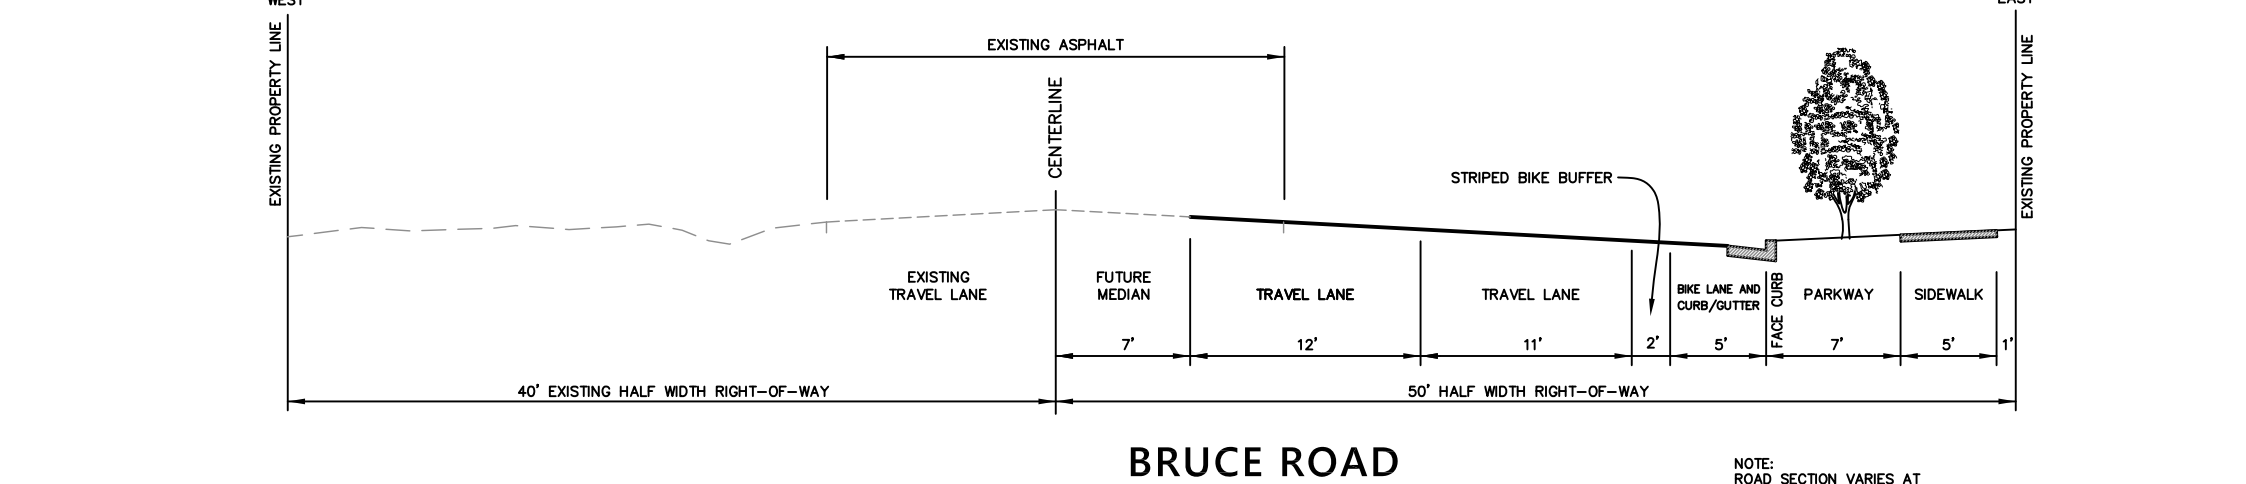



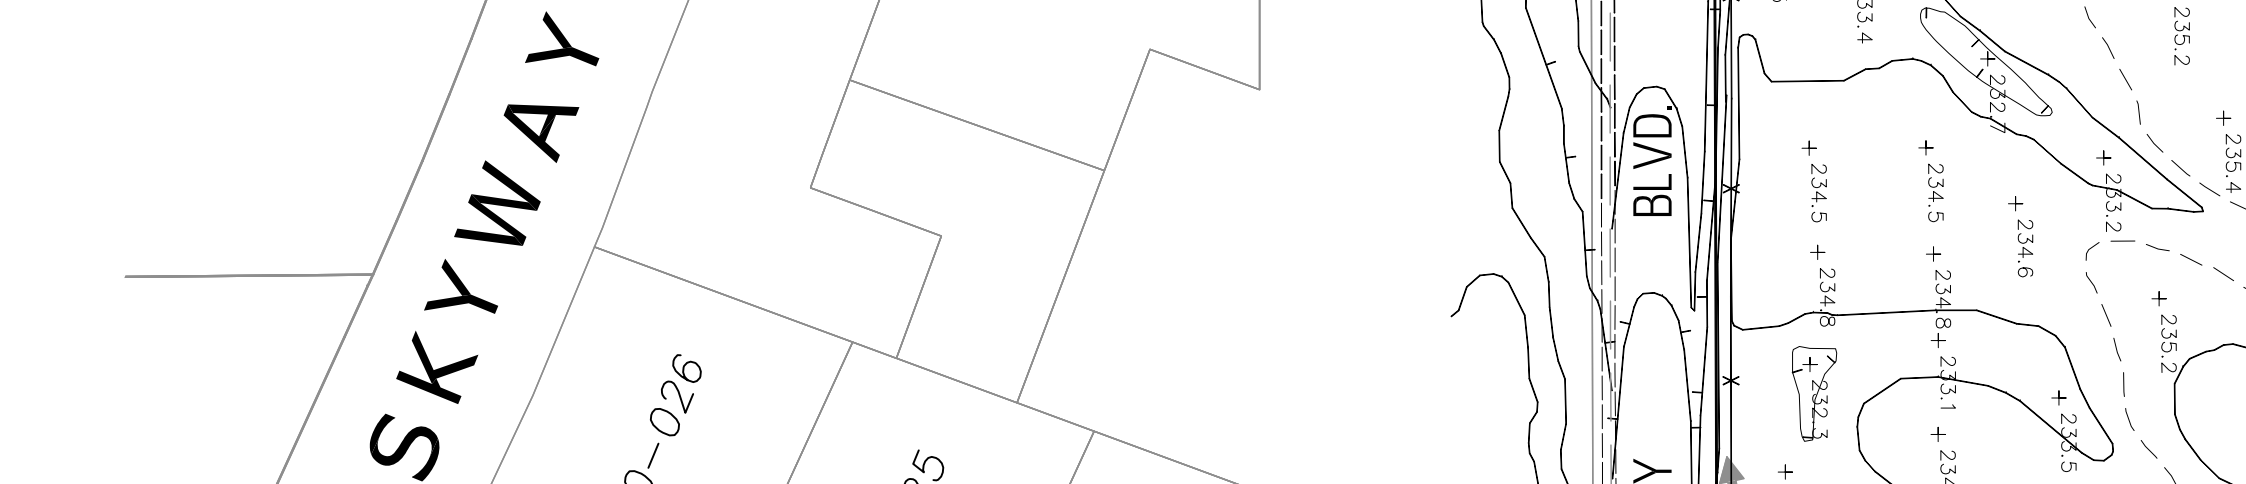



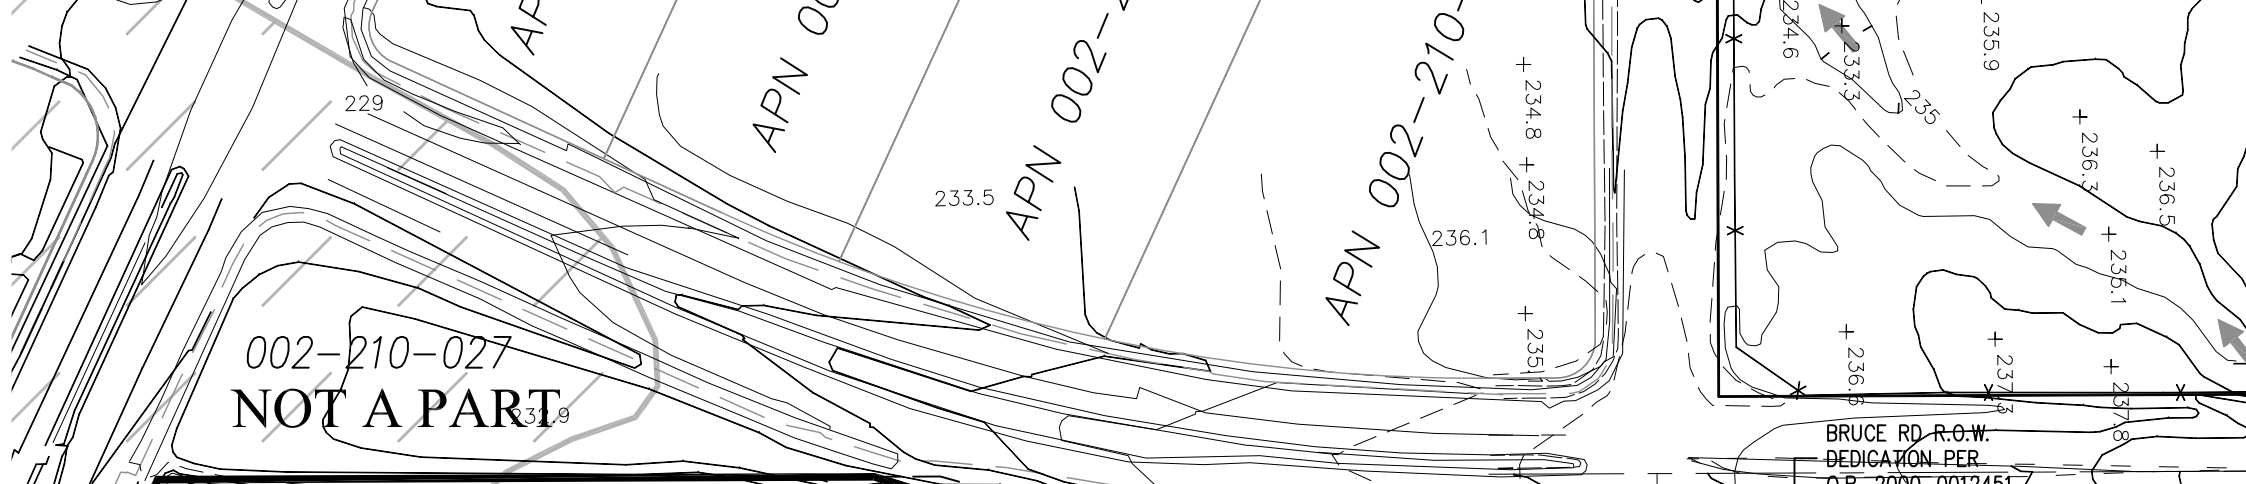



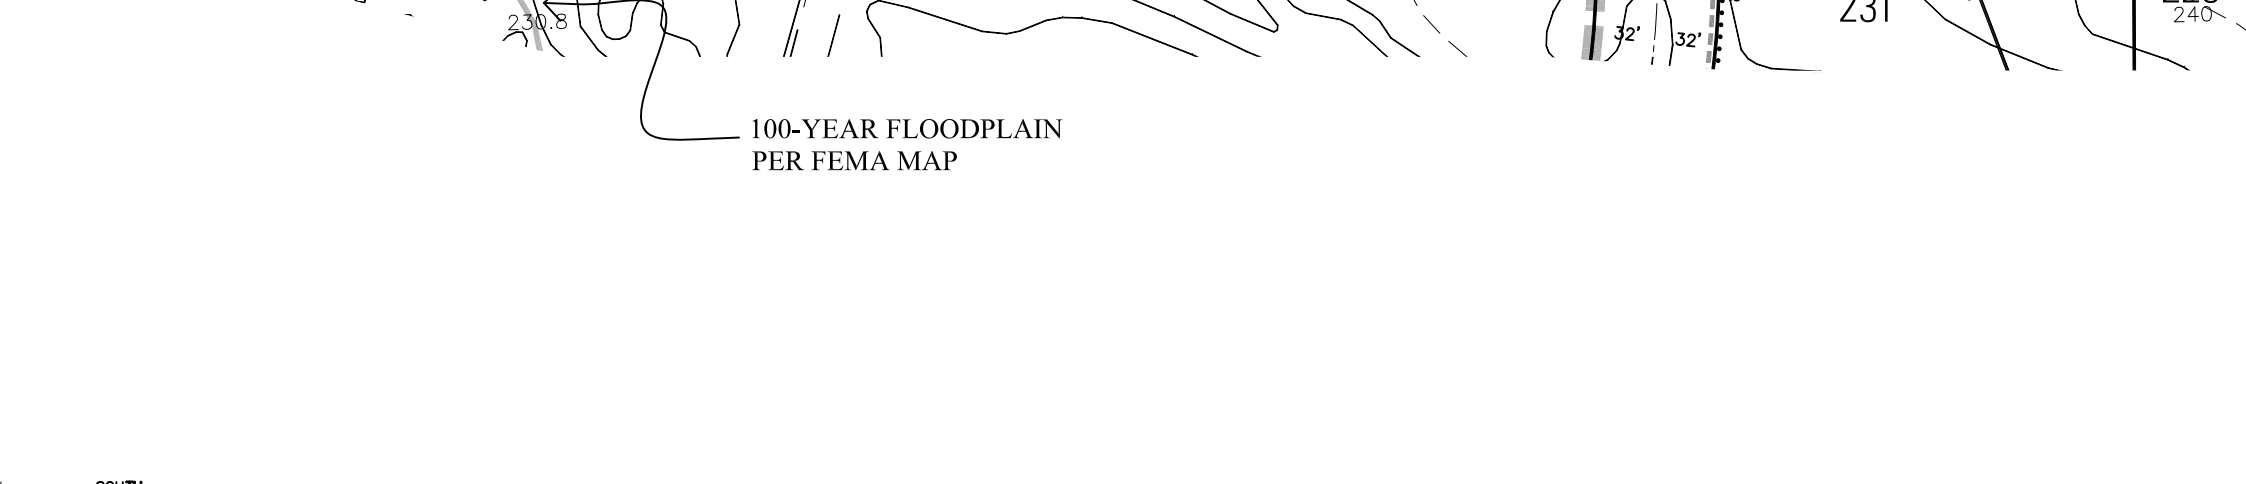



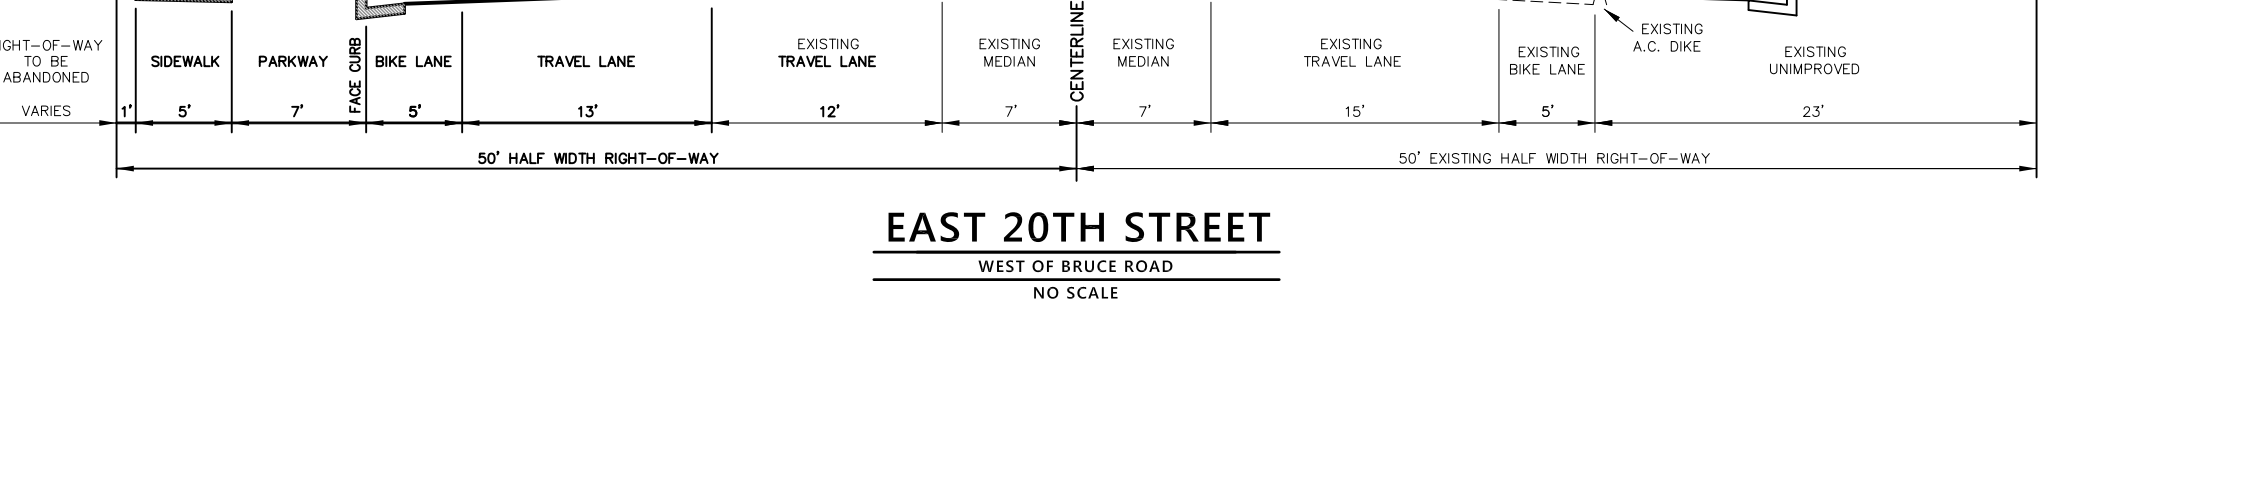



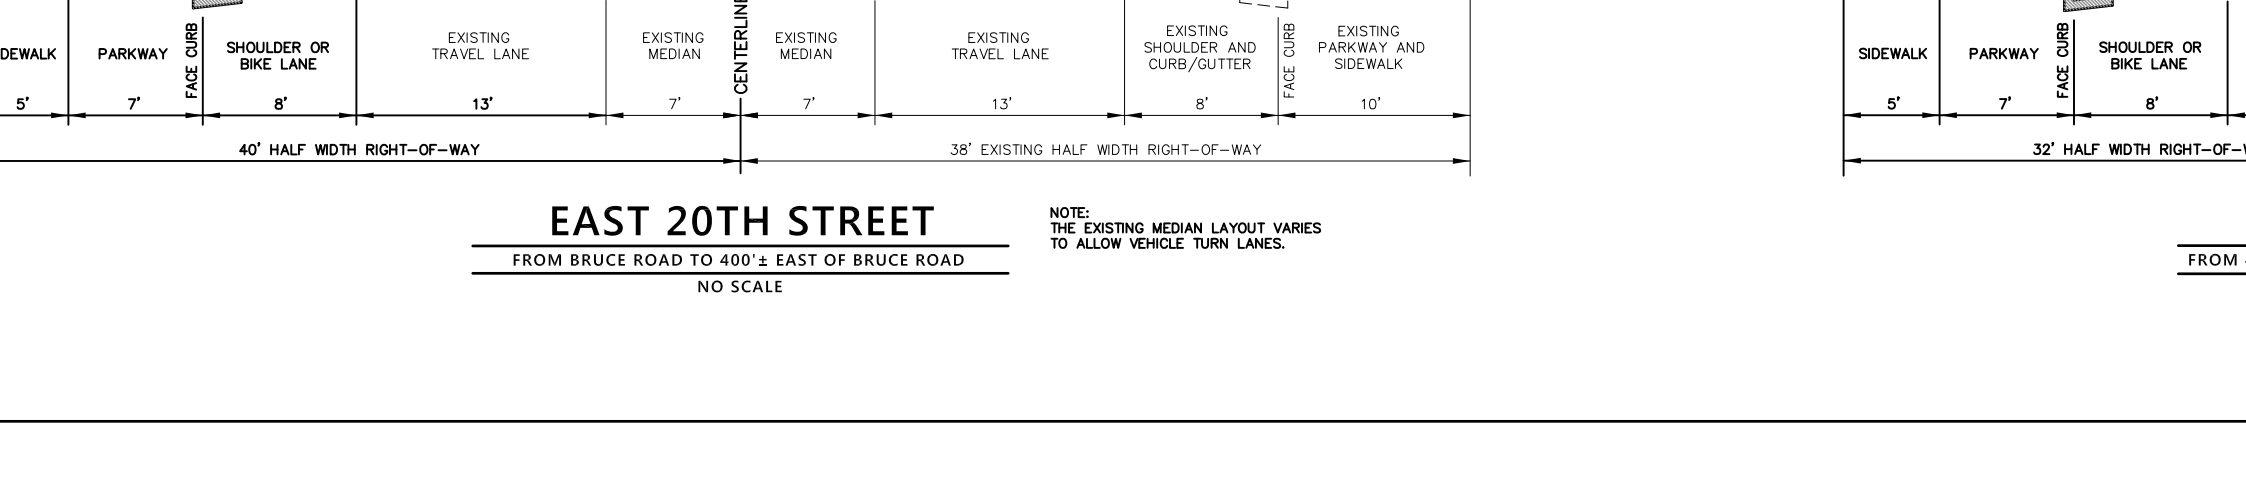



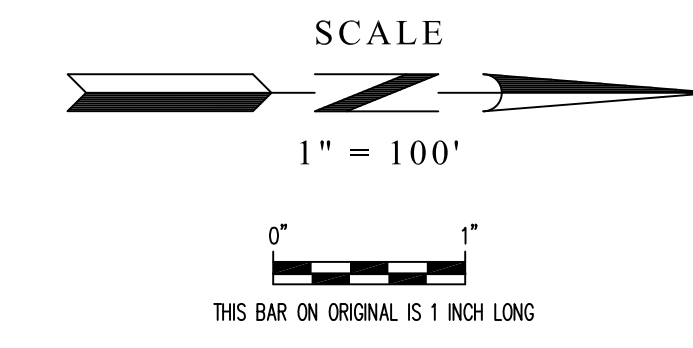

SCALE
1" = 100'

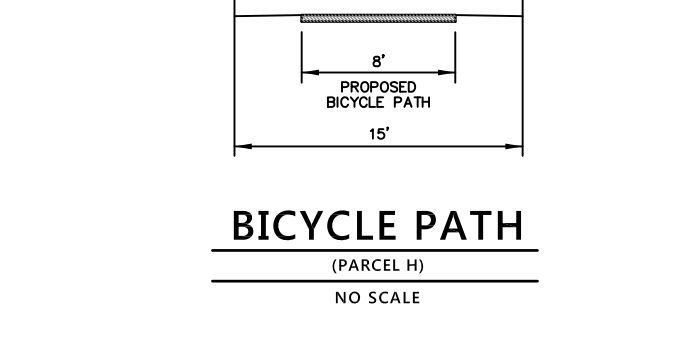



BICYCLE PATH
NO SCALE

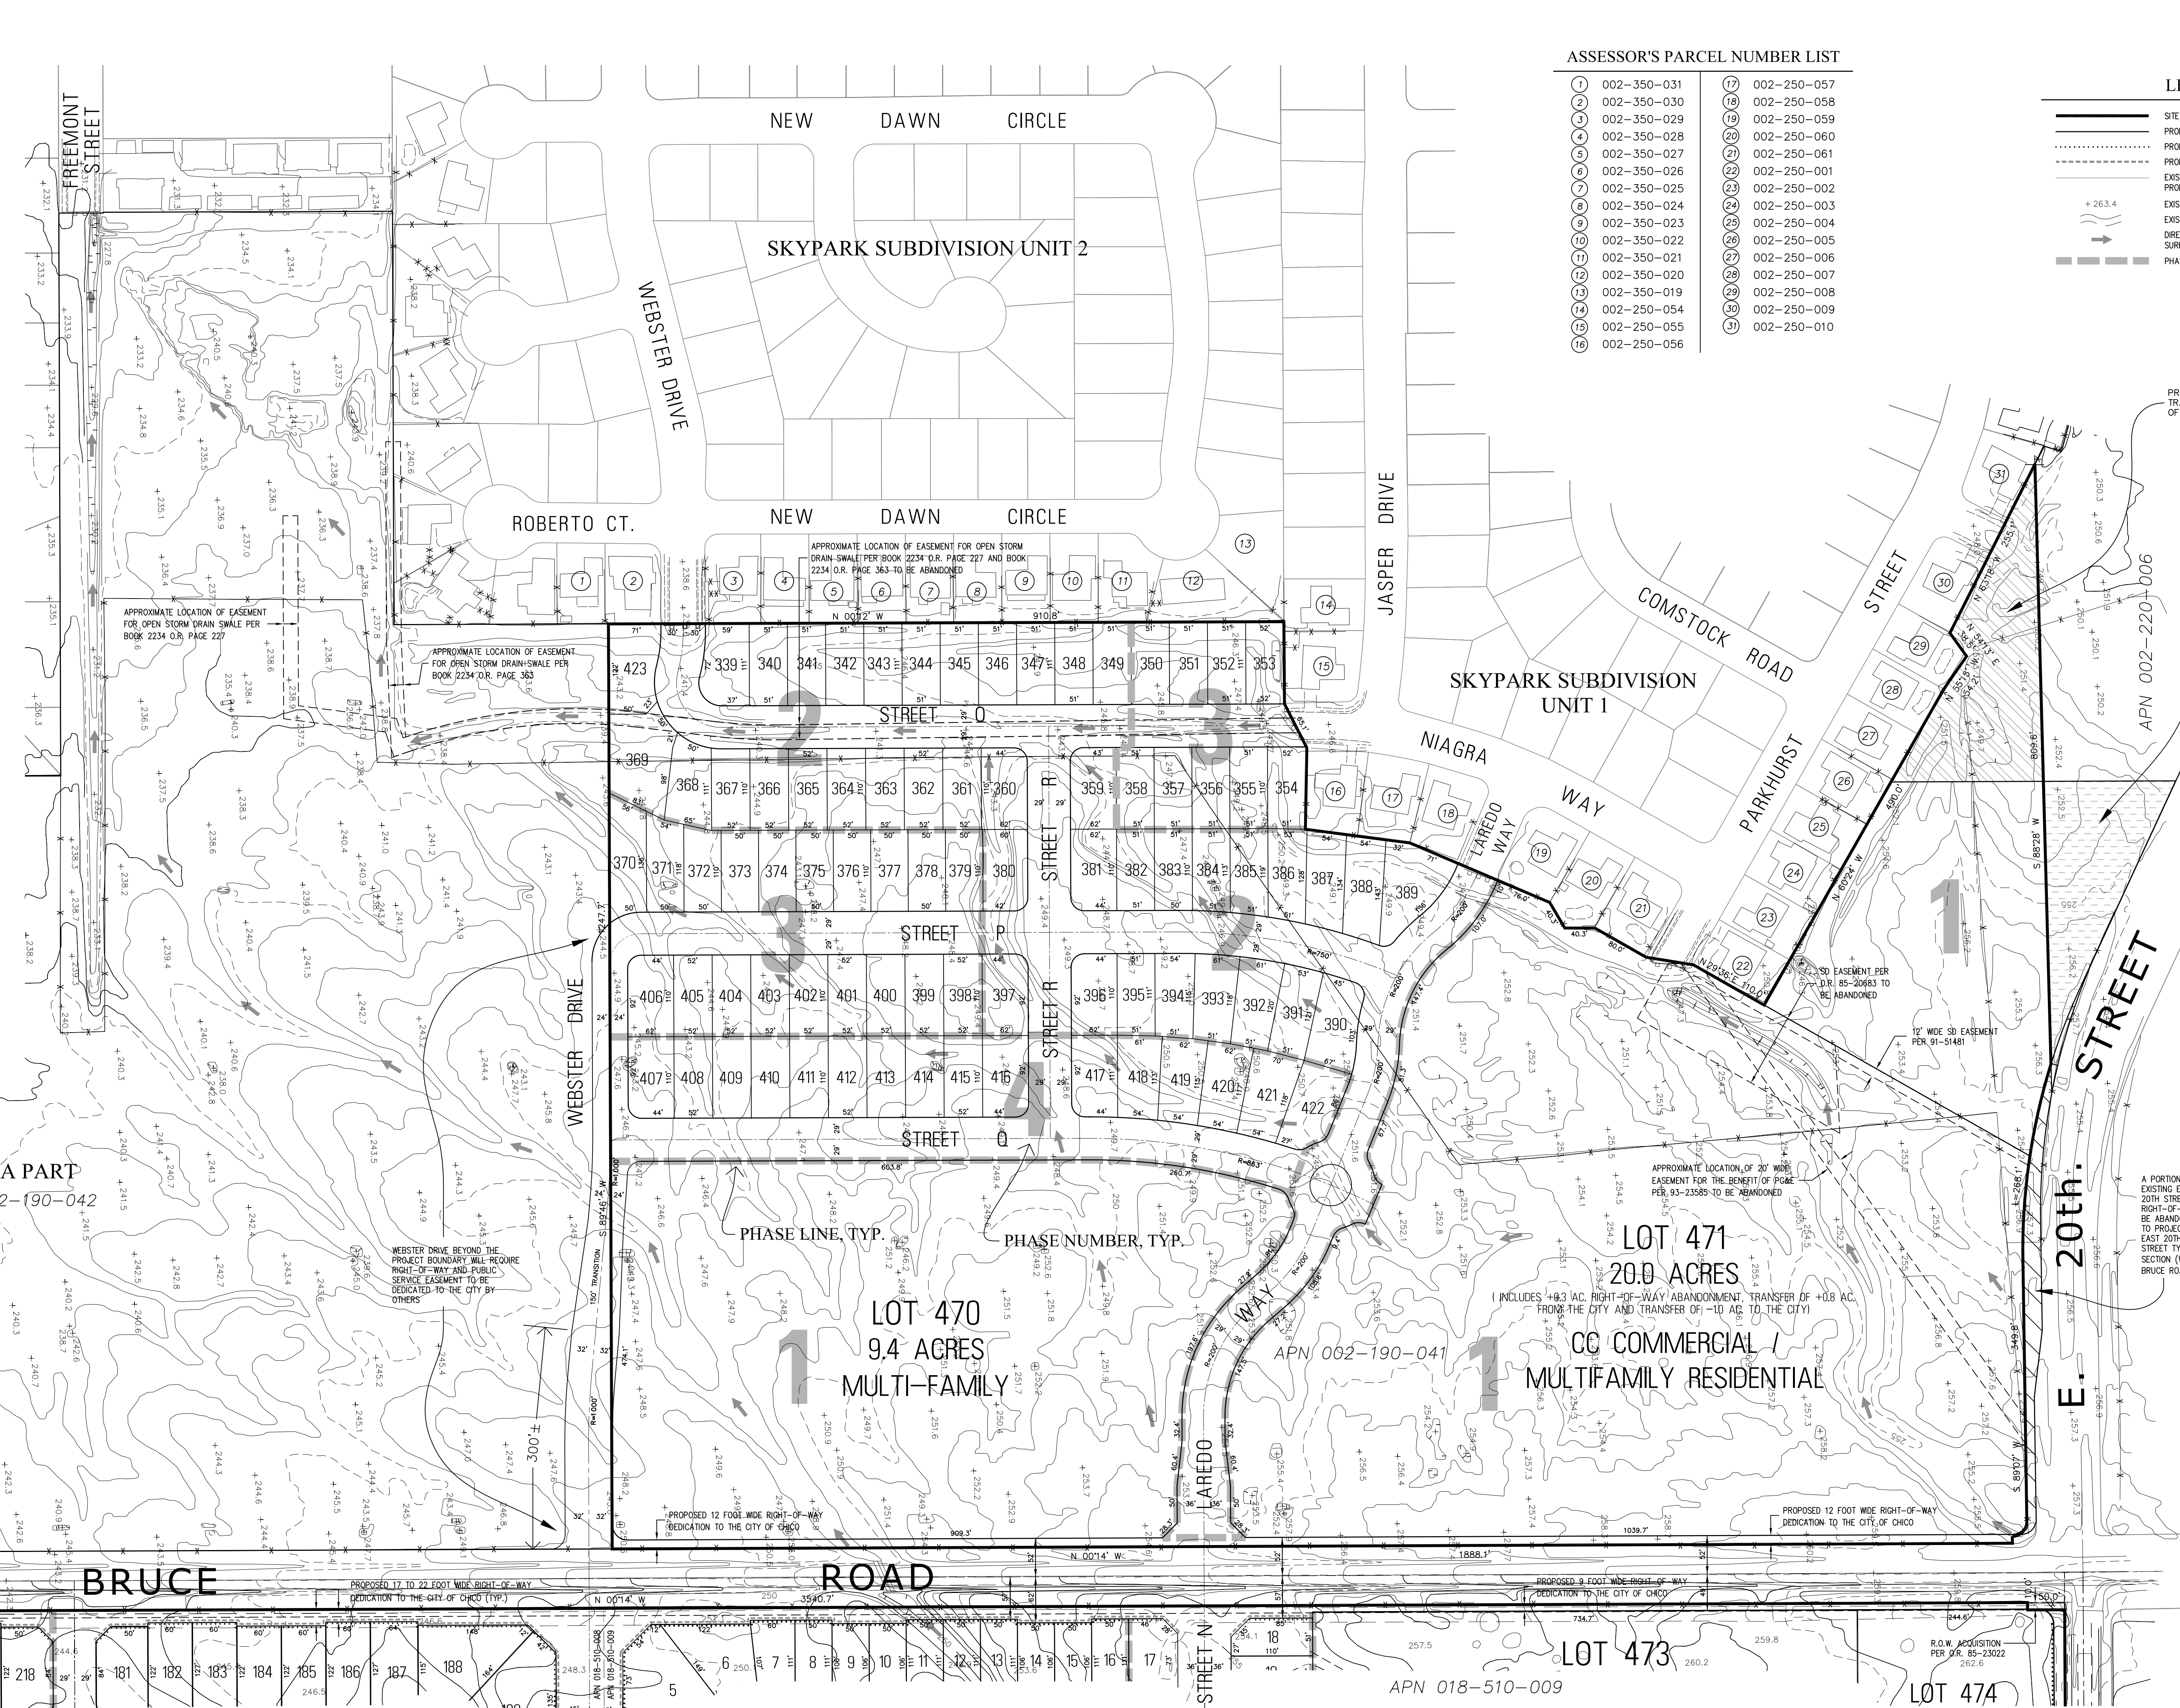

SEE TOP OF SHEET 2

ASSESSOR'S PARCEL NUMBER LIST

002-350-031	002-250-057
002-350-030	002-250-058
002-350-029	002-250-059
002-350-028	002-250-060
002-350-027	002-250-061
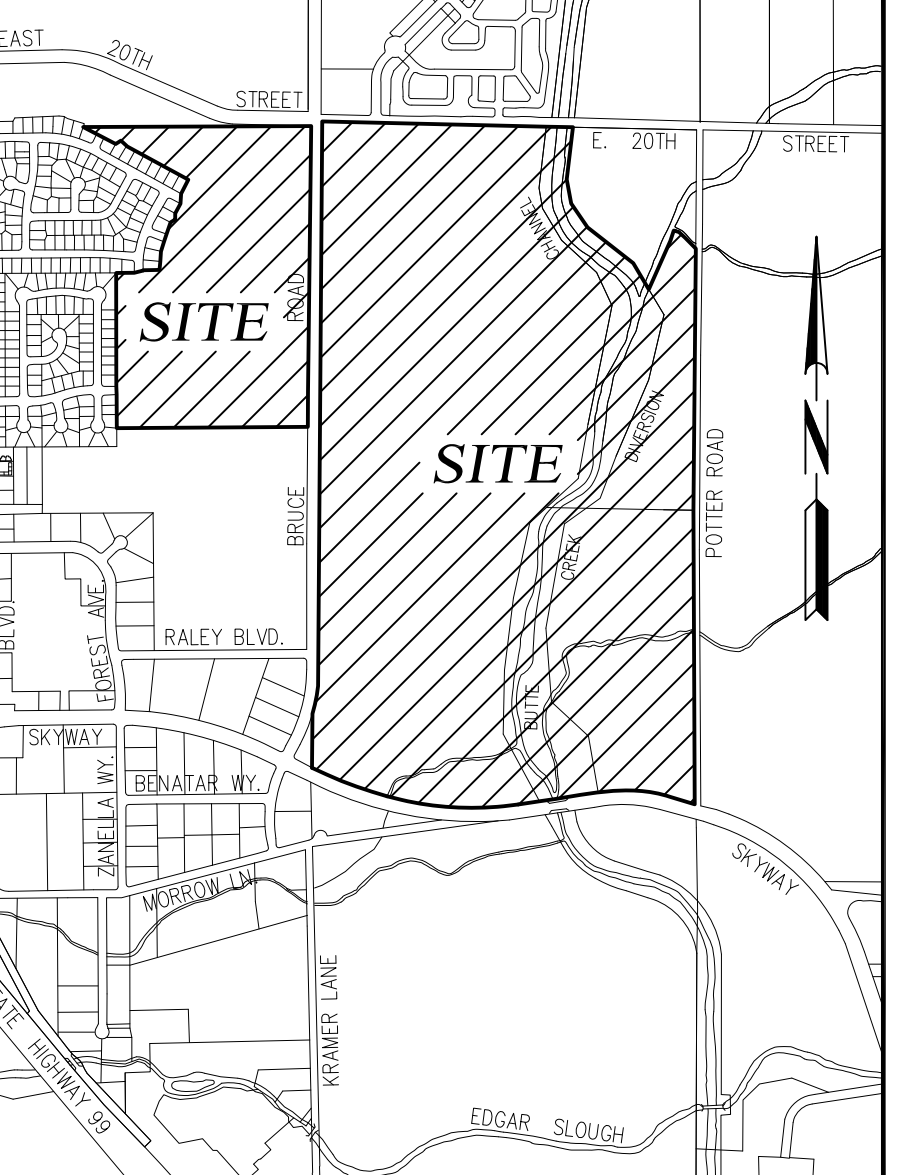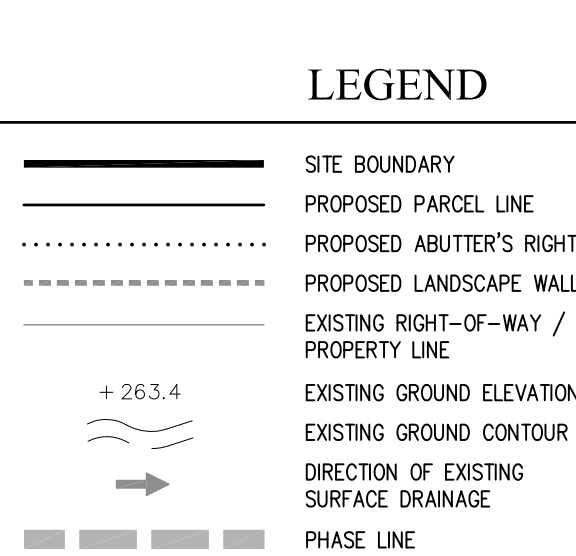

LOCATION MAP
NO SCALE

- OWNER:**
GEORGE SCHIMMBAUER
1099 WEST WATERFRONT DRIVE
CHICO, CA 95502
(707) 443-7024
- SUBDIVIDER:**
EPICK HOMES
ATTN: PETE GIAMPAOLI
901 BRUCE ROAD, SUITE 100
CHICO, CA 95528
(530) 891-4757
- ENGINEER:**
ROLLS, ANDERSON & ROLLS
ATTN: KEITH DOUGLAS
P.L.S. 8834
115 YELLOWSTONE DRIVE
CHICO, CA 95973
(530) 895-1422
- ASSESSOR'S PARCEL NUMBER:**
WEST SIDE OF BRUCE ROAD:
002-190-041
EAST SIDE OF DIVERSION CHANNEL:
018-510-007
EAST SIDE OF BRUCE ROAD:
018-510-008 (SOUTH) AND
018-510-009 (NORTH)
- EXISTING ZONING:**
002-190-041 R1-RC, OR-RC
018-510-007 RS-20-PD-RC, OS1, OS2
018-510-008 R1-RC, R3-RC, OS2
018-510-009 R1-RC, OR-RC, OS2
002-220-006 OS2
- PROPOSED ZONING**
002-190-041 R1, CC, R2
018-510-007 RS-20, OS1, OS2
018-510-008 R1, CC, OS1, OS2
018-510-009 R1, CC, R2, OS1, OS2
002-220-006 CC, OS2
- EXISTING LAND USE:**
UNDEVELOPED
- PROPOSED LAND USE:**
SINGLE-FAMILY RESIDENTIAL, MULTI-FAMILY
RESIDENTIAL, COMMERCIAL, PARK, OPEN SPACE
- SUBDIVISION AREA:**
- | | |
|--------------------------|---|
| EXISTING PARCELS | 313.3 AC. |
| OPEN SPACE | 136.6 AC. (PARCELS C & D) |
| BICYCLE PATH | 0.7 AC. (PARCEL H) |
| RIGHT-OF-WAY DEDICATION | 36.1 AC. |
| RIGHT-OF-WAY ABANDONMENT | 0.3 AC. (East 20th St. included in Lot 471 area) |
| PARK/PUBLIC OPEN SPACE | 3.5 AC. (PARCEL A 0.2 AC., PARCEL B 0.4 AC., PARCEL I 2.9 AC.) |
| VIEWING AREA | |
| SINGLE FAMILY (R-1) | 81.0 AC. 423 LOTS
AVERAGE LOT SIZE = 48,340 SF
DENSITY = 3.7 UNITS PER AC |
| STORM WATER FACILITY | 5.4 AC. (PARCEL G) |
| MULTI-FAMILY (R-2) | 13.4 AC.*
(LOT 470 = 9.4 AC. NET, 11.8 AC. GROSS)
(LOT 471 = 14.6 AC. NET, 16.8 AC. GROSS)
* May increase by approximately 4 ac. |
| COMMERCIAL | 36.6 AC.†
(LOT 471 = 20.0 AC. NET, 22.0 AC. GROSS)
(LOT 472 = 14.6 AC. NET, 16.8 AC. GROSS)
(LOT 473 = 2.0 AC. NET, 2.0 AC. GROSS)
† Note: 19.9 AC. + 0.3 AC. + 0.8 AC. = 21.0 AC. IN 20.0 AC.
(0.3 AC. FROM EAST 20TH STREET R.O.W. ABANDONMENT,
0.8 AC. TRANSFER FROM CITY, 1.0 AC. TRANSFER TO CITY)
‡ Approximately 4 ac. may become multifamily residential |
| LAND TRANSFER | = 1.0 AC. PROJECT TO CITY
= 0.8 AC. CITY TO PROJECT |
- UTILITY SERVICE**
A. SEWER - CITY OF CHICO
B. STORM DRAIN - CITY OF CHICO
C. WATER - CALIFORNIA WATER SERVICE
D. GAS & ELECTRIC - P.G.&E.
E. TELEPHONE - AT&T
F. CABLE T.V. - COMCAST
- MAP SUBMITTALS**
MAP SUBMITTED: 9-16-15
MAP DEMED COMPLETE: 3-7-16
AMENDED MAP SUBMITTED: 5-20-16
AMENDED MAP DEMED COMPLETE: 8-11-16
SECOND AMENDED MAP SUBMITTED: 10-28-16
MAP DEMED COMPLETE: 11-28-16
MAJOR REFINEMENTS SUBMITTED: 6-20-16
MINOR REFINEMENTS SUBMITTED: 7-26-16


PUBLIC STREET SUBDIVISION
VESTING TENTATIVE SUBDIVISION MAP
(S15-05)

STONEGATE

FOR
EPICK HOMES, INC.
A SUBDIVISION OF A PORTION OF SECTION 31 AND A PORTION
OF SECTION 32, TOWNSHIP 22 NORTH, RANGE 2 EAST,
M.D.B.&M. IN THE CITY OF CHICO, BUTTE COUNTY, CALIFORNIA

RAR
ROLLS ANDERSON & ROLLS
CIVIL ENGINEERS
115 YELLOWSTONE DRIVE - CHICO, CALIFORNIA 95973-5811
TELEPHONE 530-895-1422

SEE BOTTOM OF SHEET 1

 

PUBLIC STREET SUBDIVISION
VESTING TENTATIVE SUBDIVISION MAP
(S15-05)

STONEGATE

FOR
EPICK HOMES, INC.
A SUBDIVISION OF A PORTION OF SECTION 31 AND A PORTION
OF SECTION 32, TOWNSHIP 22 NORTH, RANGE 2 EAST,
M.D.B.&M. IN THE CITY OF CHICO, BUTTE COUNTY, CALIFORNIA

 **RAR**
ROLLS ANDERSON & ROLLS
CIVIL ENGINEERS
115 YELLOWSTONE DRIVE • CHICO, CALIFORNIA 95973-5811
TELEPHONE 530-895-1422

MINOR REFINEMENTS SUBMITTED
JULY 26, 2018

15128

SHEET 2 OF 2