

Tree Removal Exhibit


INDEX OF TREES FOR REMOVAL

TREE No.	DESCRIPTION	RIGHT OF WAY	DBH
101	CHINESE PISTACHIO	*CALTRANS	(3) 12.5, 13.5, 12
102	CHINESE PISTACHIO	*CALTRANS	(5) 18.5, 18, 16.5, 16.5, 18
103	VALLEY OAK	PRIVATE	(2) 8, 6.5
104	COAST REDWOOD	PRIVATE	20.5
105	COAST REDWOOD	PRIVATE	20.5
106	COAST REDWOOD	PRIVATE	21.5
107	DEODAR CEDAR	PRIVATE	21
108	DEODAR CEDAR	PRIVATE	19
109	DEODAR CEDAR	PRIVATE	12.5
110	DEODAR CEDAR	PRIVATE	19
111	LODGEPOLE PINE	PRIVATE	12.5
112	COAST REDWOOD	PRIVATE	23
113	COAST REDWOOD	PRIVATE	22.5
114	COAST REDWOOD	PRIVATE	24
115	VALLEY OAK	*CALTRANS	30
116	VALLEY OAK	*CALTRANS	(2) 10.5, 13
117	VALLEY OAK	CITY	10
118	VALLEY OAK	*CALTRANS	10
119	COAST REDWOOD	PRIVATE	18
120	COAST REDWOOD	PRIVATE	18.5
121	COAST REDWOOD	PRIVATE	17.5
122	COAST REDWOOD	PRIVATE	17
123	COAST REDWOOD	PRIVATE	19
124	DEODAR CEDAR	PRIVATE	16.5
125	DEODAR CEDAR	PRIVATE	(4) 19.5, 8, 6.5, 5
126	DEODAR CEDAR	PRIVATE	16
127	DEODAR CEDAR	PRIVATE	9
128	DEODAR CEDAR	PRIVATE	19
129	COAST REDWOOD	PRIVATE	25
130	COAST REDWOOD	PRIVATE	16.5
131	COAST REDWOOD	PRIVATE	18
132	COAST REDWOOD	PRIVATE	15
133	COAST REDWOOD	PRIVATE	18
134	VALLEY OAK	*CALTRANS	18
135	BLACK LOCOSTE	CITY	29.5
136	CHINA BERRY	CITY	60
137	CHINA BERRY	CITY	60
138	VALLEY OAK	CITY	—

*Requires stump grinding 12" deep and soil backfill

INDEX OF TREES FOR REMOVAL

TREE No.	DESCRIPTION	RIGHT OF WAY	DBH
139	ASH TREE	CITY	21
140	COASTAL REDWOOD	PRIVATE	21
141	BLACK WALNUT	CITY	10
142	VALLEY OAK	*CALTRANS	7
143	MAPLE	CITY	37
144	VALLEY OAK	*CALTRANS	12

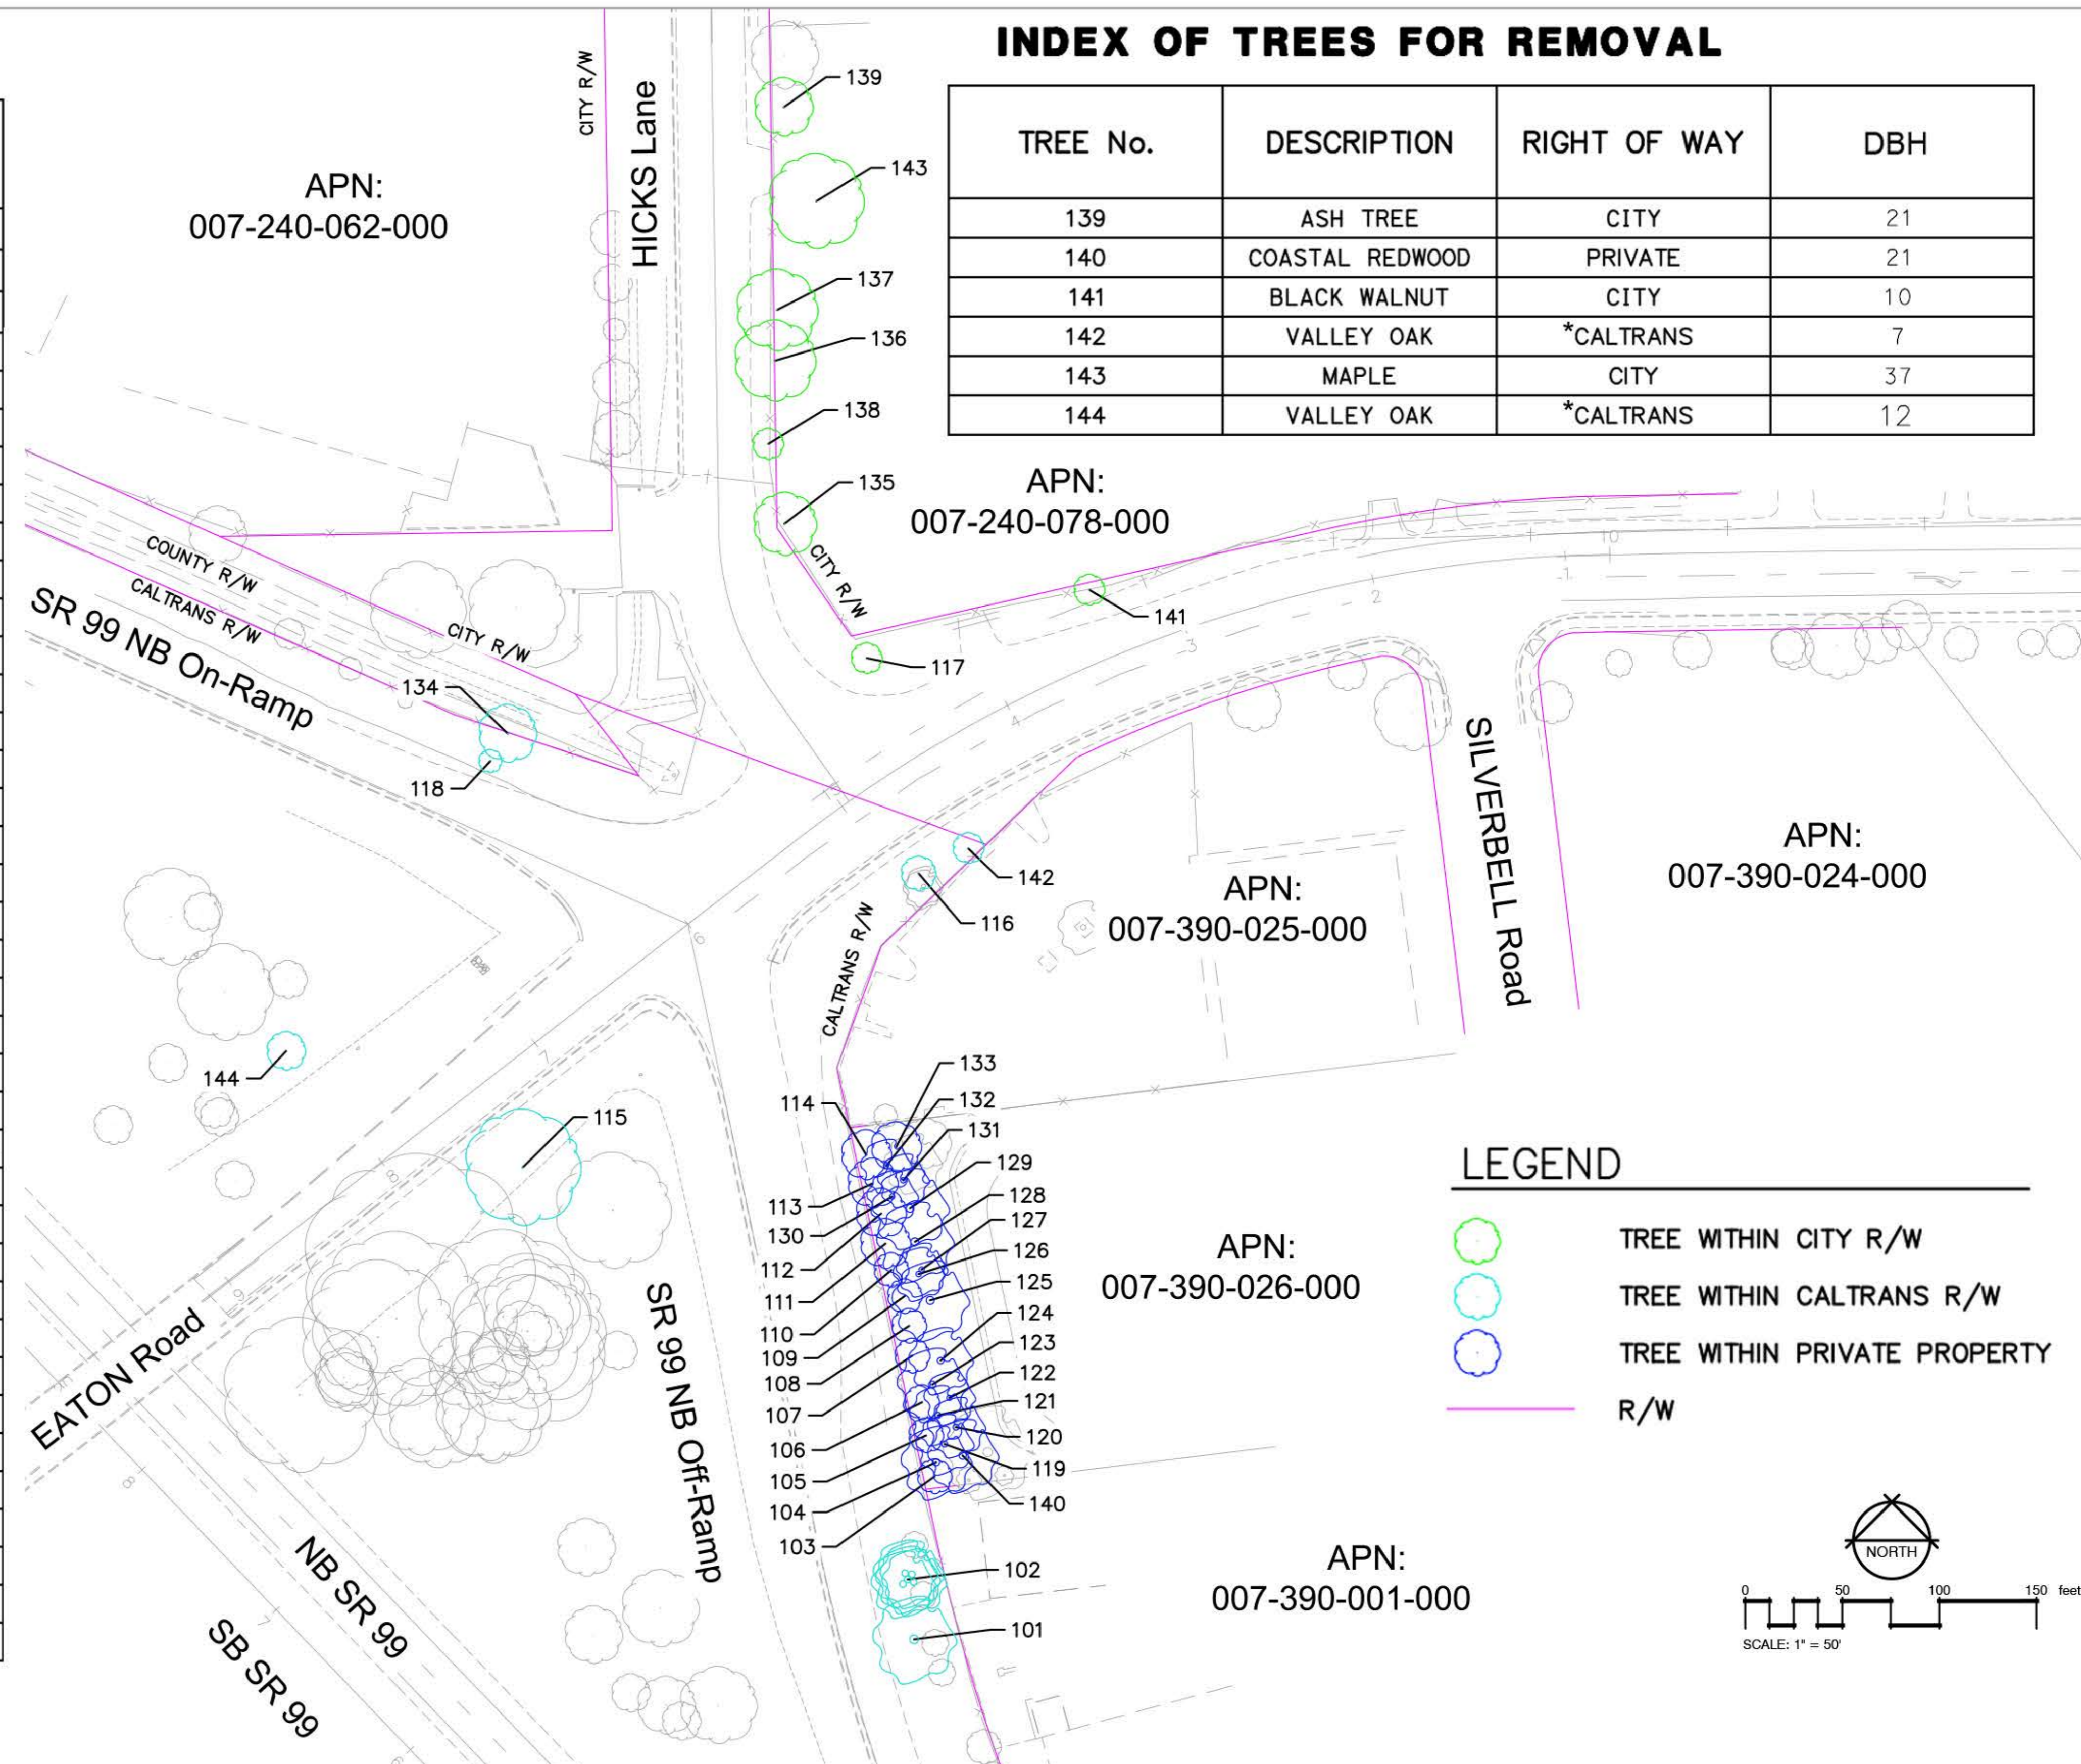

SR 99/EATON ROAD INTERCHANGE PROJECT

Chico, California